


DATE	
BY	
FINAL SURVEY	
SURVEY	
NOTE BOOK	
NO.	
TEMPLATE	
AREAS CHECKED	

DATE	
BY	
ORIGINAL SURVEY	
SURVEY	
NOTE BOOK	
NO.	
TEMPLATE	
AREAS CHECKED	

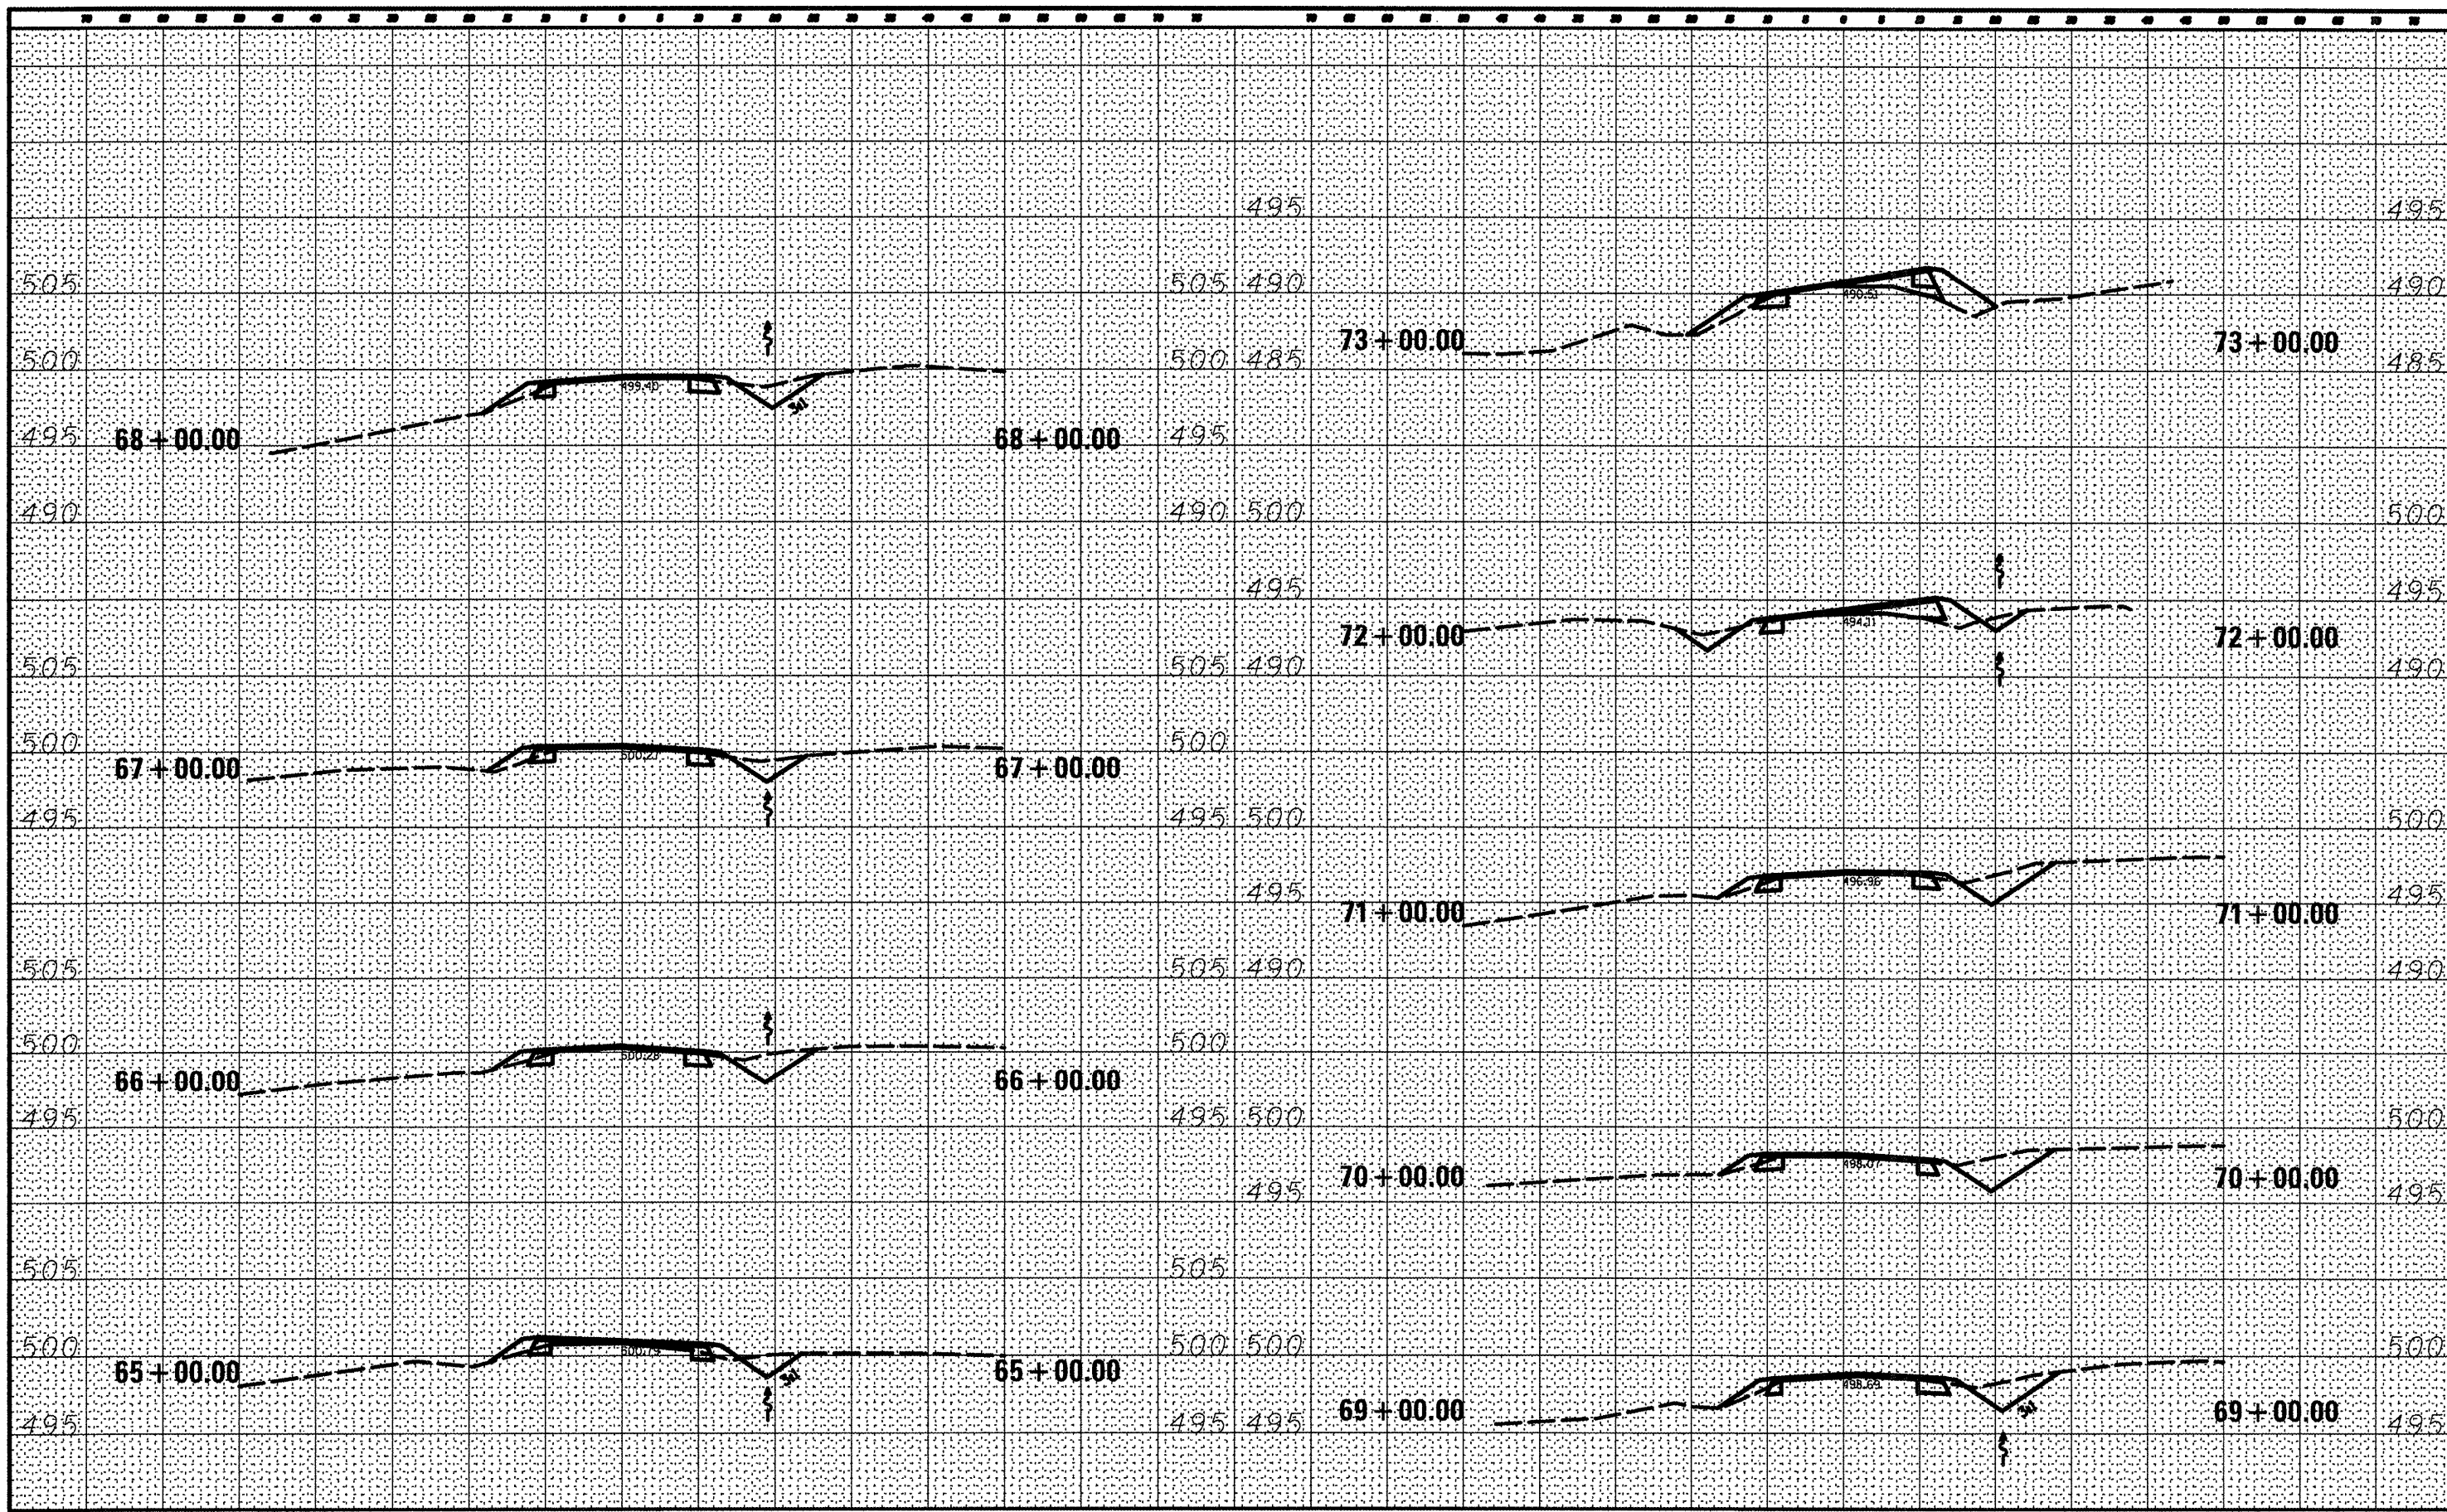

FILE NAME =
#FILE#

USER NAME = #USER*
PLOT SCALE = #SCALE*
PLOT DATE = #DATE*

DESIGNED - R.H.D.
DRAWN - S.D.K.
CHECKED - R.H.D.
DATE - 4/4/12

REVISED -
REVISED -
REVISED -
REVISED -

STATE OF ILLINOIS
DEPARTMENT OF TRANSPORTATION

WASHINGTON COUNTY CONSERVATION AREA
CROSS SECTIONS 65+00 - 73+00
SCALE: 1" = 10'
SHEET NO. 89 OF 112 SHEETS
STA. 65+00.00 TO STA. 73+00.00

SECTION	COUNTY	TOTAL SHEETS	SHEET NO.
	WASHINGTON	112	89
		CONTRACT NO.	46223
ILLINOIS FED. AID PROJECT			

JOB NO. 250-061-F VASCONCELLOS ENGINEERING CORP. DESIGN FIRM REGISTRATION NUMBER 194-002017