


DATE	
BY	
ORIGINAL SURVEY	
SURVEYED	
PLOTTED	
NOTE BOOK	
AREAS CHECKED	
NO.	

DATE	
BY	
ORIGINAL SURVEY	
SURVEYED	
PLOTTED	
NOTE BOOK	
AREAS CHECKED	
NO.	

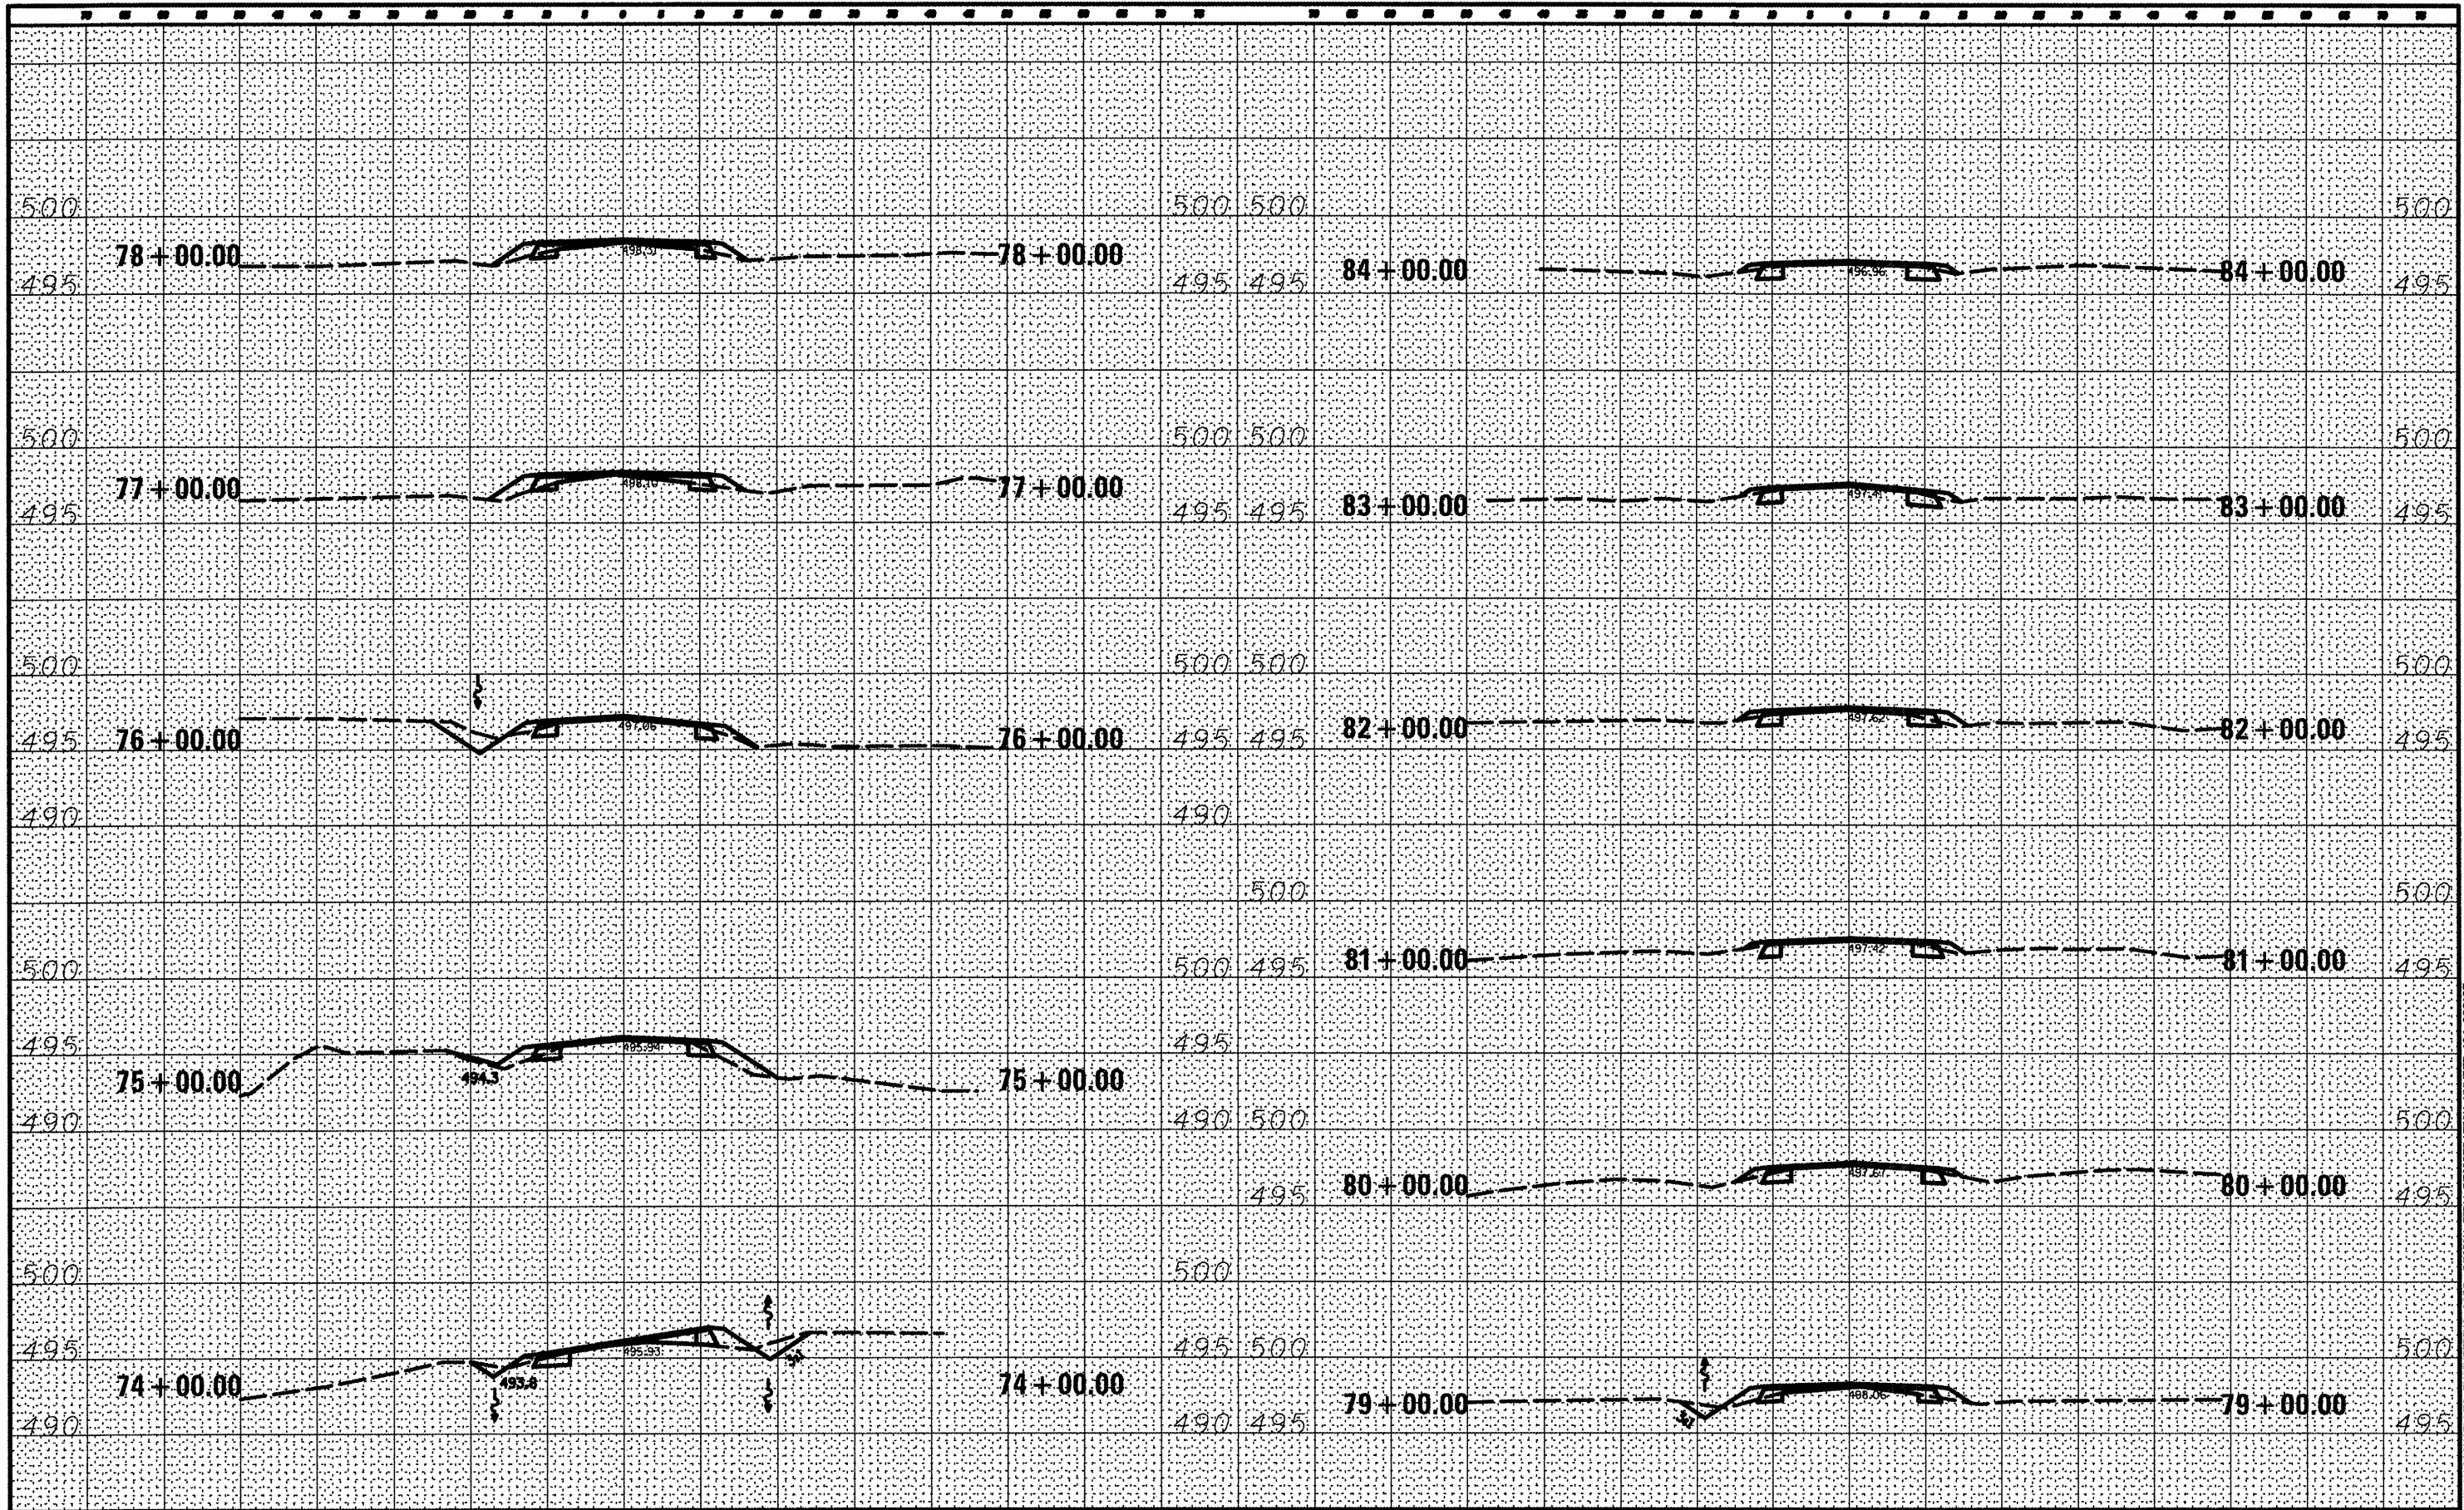

FILE NAME : #FILE#	USER NAME : #USER#	DESIGNED - R.H.D.	REVISED -	STATE OF ILLINOIS DEPARTMENT OF TRANSPORTATION	WASHINGTON COUNTY CONSERVATION AREA CROSS SECTIONS 74+00 - 84+00 SCALE: 1" = 10' SHEET NO. 90 OF 112 SHEETS STA. 74+00.00 TO STA. 84+00.00	SECTION	COUNTY	TOTAL SHEETS	SHEET NO.	
	PLOT SCALE : #SCALE#	DRAWN - S.D.J.	REVISED -					WASHINGTON	112	90
	PLOT DATE : #DATE#	CHECKED - R.H.D.	REVISED -					CONTRACT NO. 46223		
		DATE - 4/4/12	REVISED -					ILLINOIS FUEL AID PROJECT		

JOB NO. 200-061-W VASCONCELLOS ENGINEERING CORP. DESIGN FIRM REGISTRATION NUMBER 184-002107