


DATE	
BY	
FINAL SURVEY	
SURVEY	
NOTE BOOK	
TEMPLATE	
AREAS CHECKED	
NO.	

DATE	
BY	
ORIGINAL SURVEY	
SURVEY	
NOTE BOOK	
TEMPLATE	
AREAS CHECKED	
NO.	

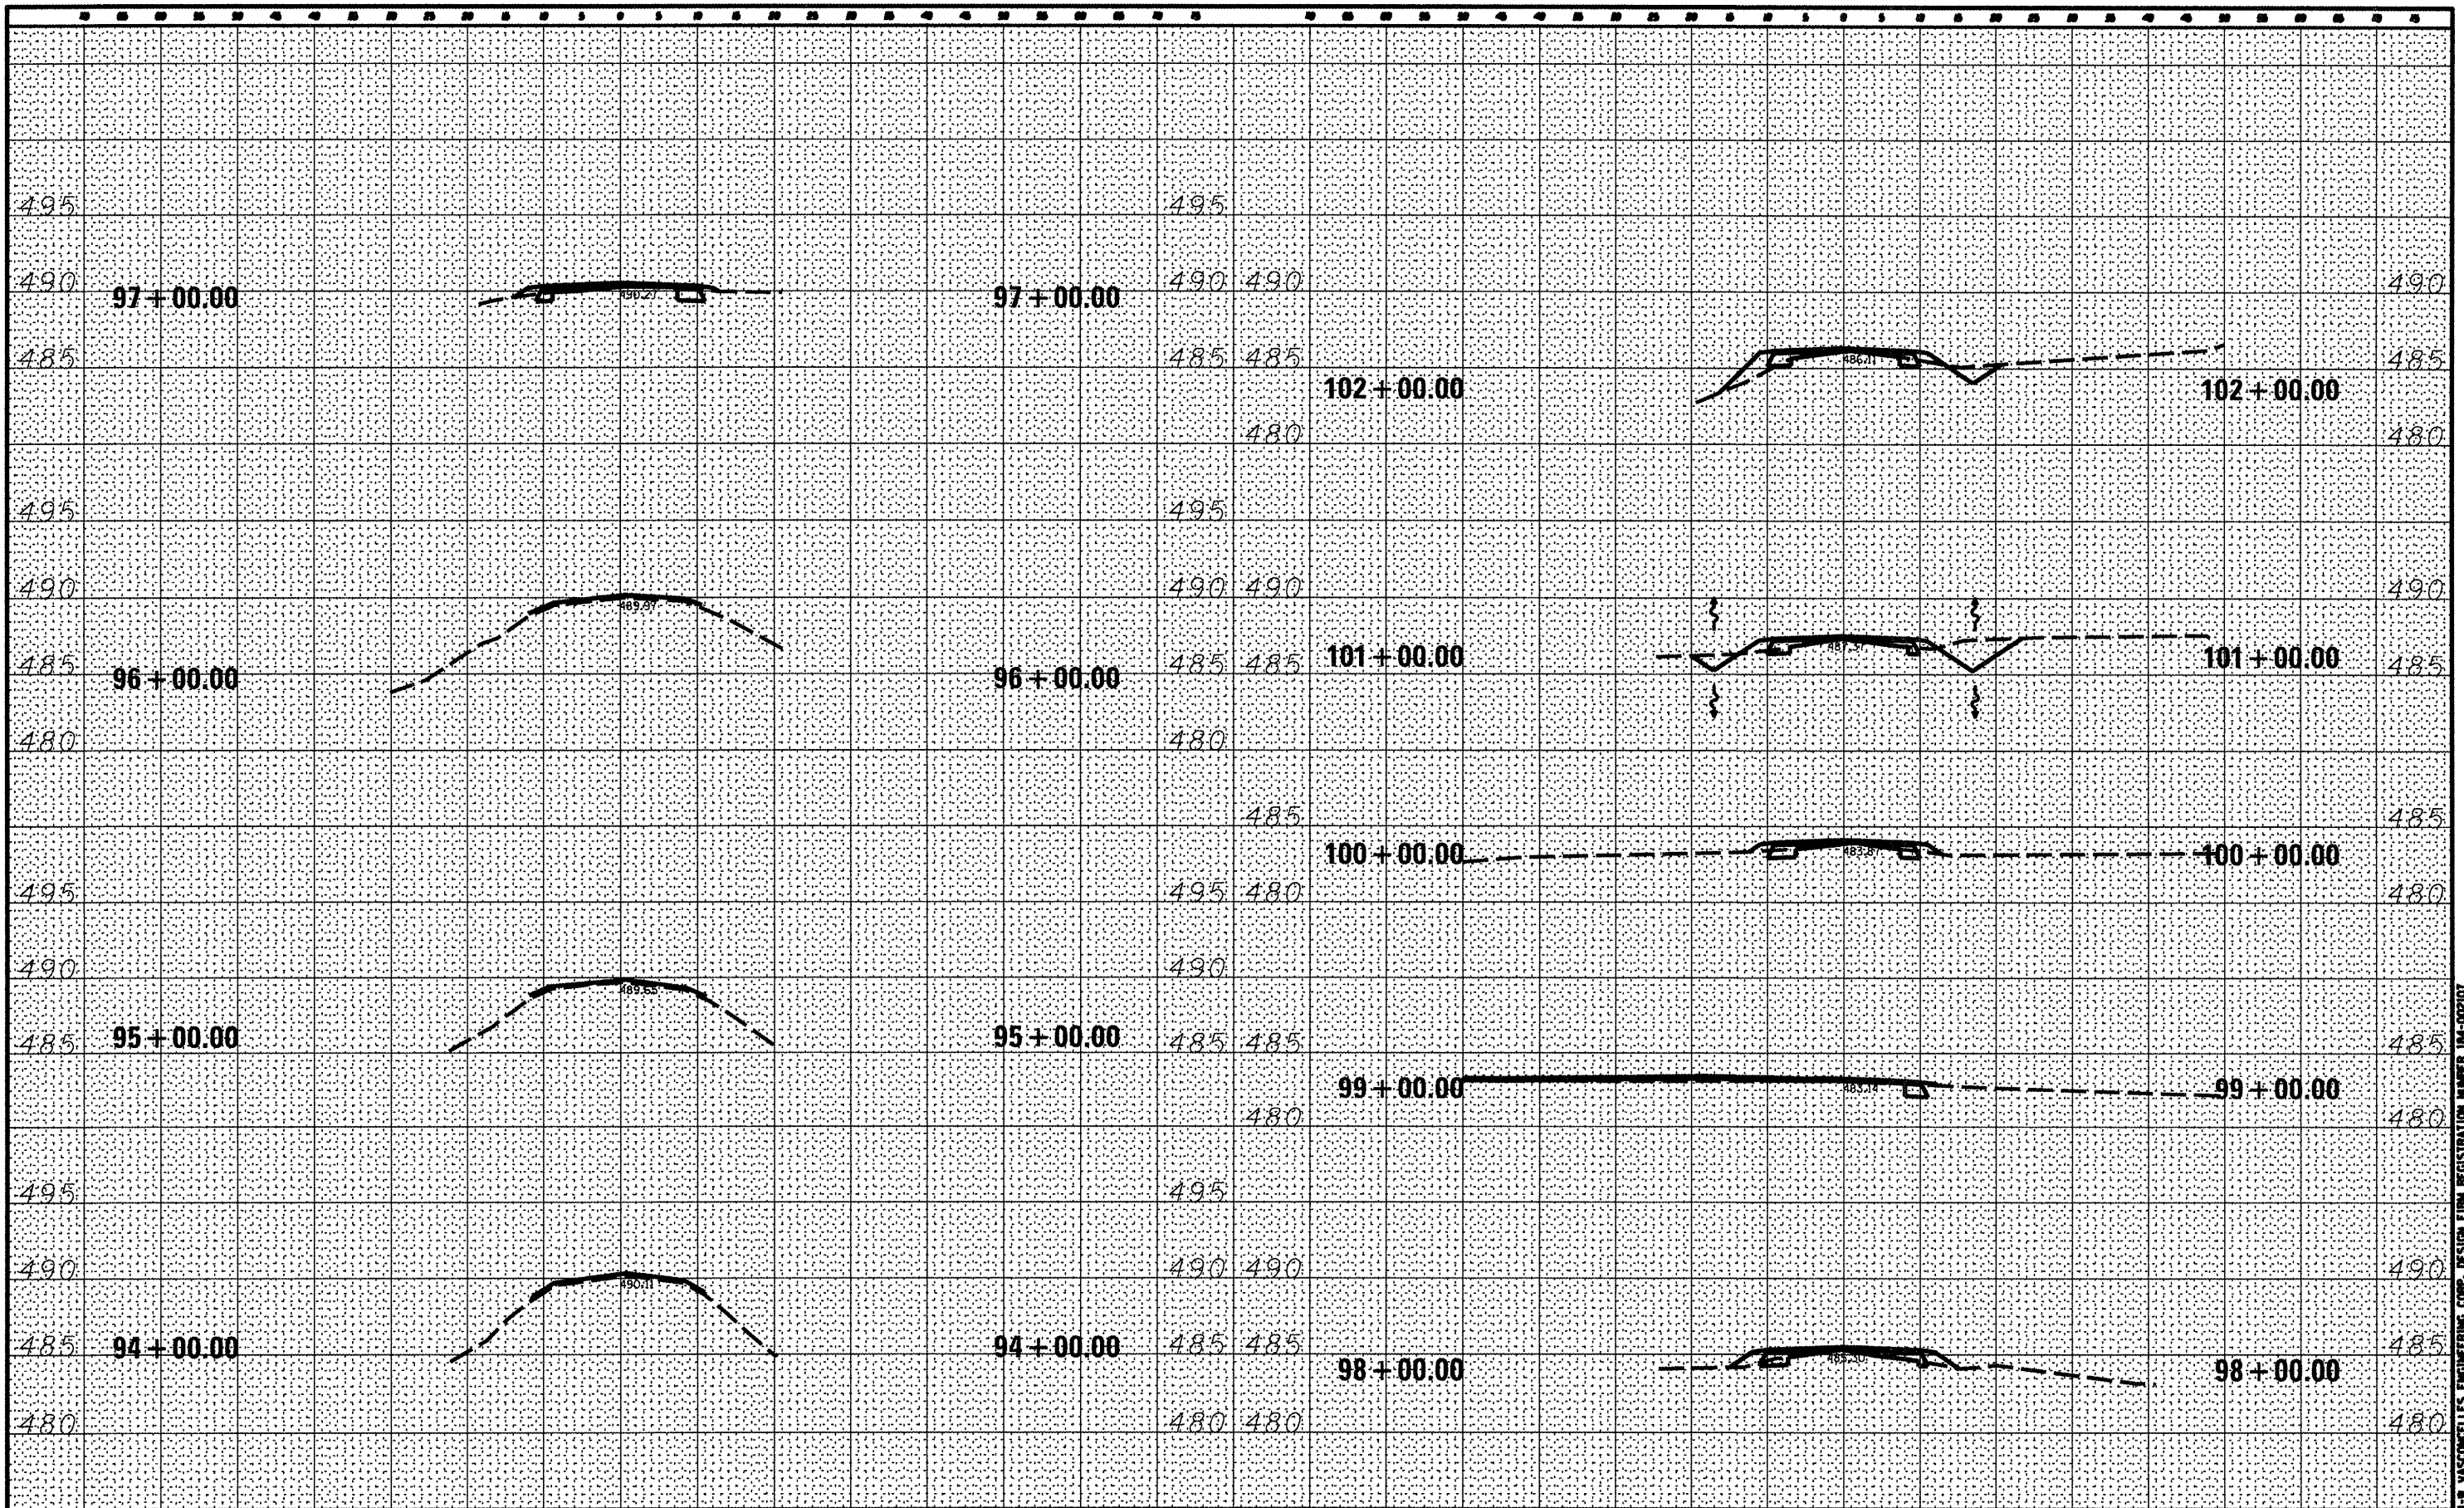

FILE NAME =	USER NAME = #USER#	DESIGNED - R.J.D.	REVISED -
#FILE#		DRAWN - S.D.J.	REVISED -
	PLOT SCALE = #SCALE#	CHECKED - R.J.D.	REVISED -
	PLOT DATE = #DATE#	DATE - 4/4/12	REVISED -

STATE OF ILLINOIS
DEPARTMENT OF TRANSPORTATION

SCALE: 1" = 10'	SHEET NO. 92 OF 112 SHEETS	STA. 94+00.00 TO STA. 102+00.00
-----------------	----------------------------	---------------------------------

SECTION	COUNTY	TOTAL SHEETS	SHEET NO.
	WASHINGTON	112	92
CONTRACT NO. 46223		ILLINOIS FED. AID PROJECT	

JOB NO. 250-061-B VASCONCELLES ENGINEERING CORP. DESIGN FIRM REGISTRATION NUMBER 104-000107