


DATE	
BY	
FINAL SURVEY	
NOTE BOOK	
TEMPLATE	
AREAS CHECKED	

DATE	
BY	
ORIGINAL SURVEY	
NOTE BOOK	
TEMPLATE	
AREAS CHECKED	

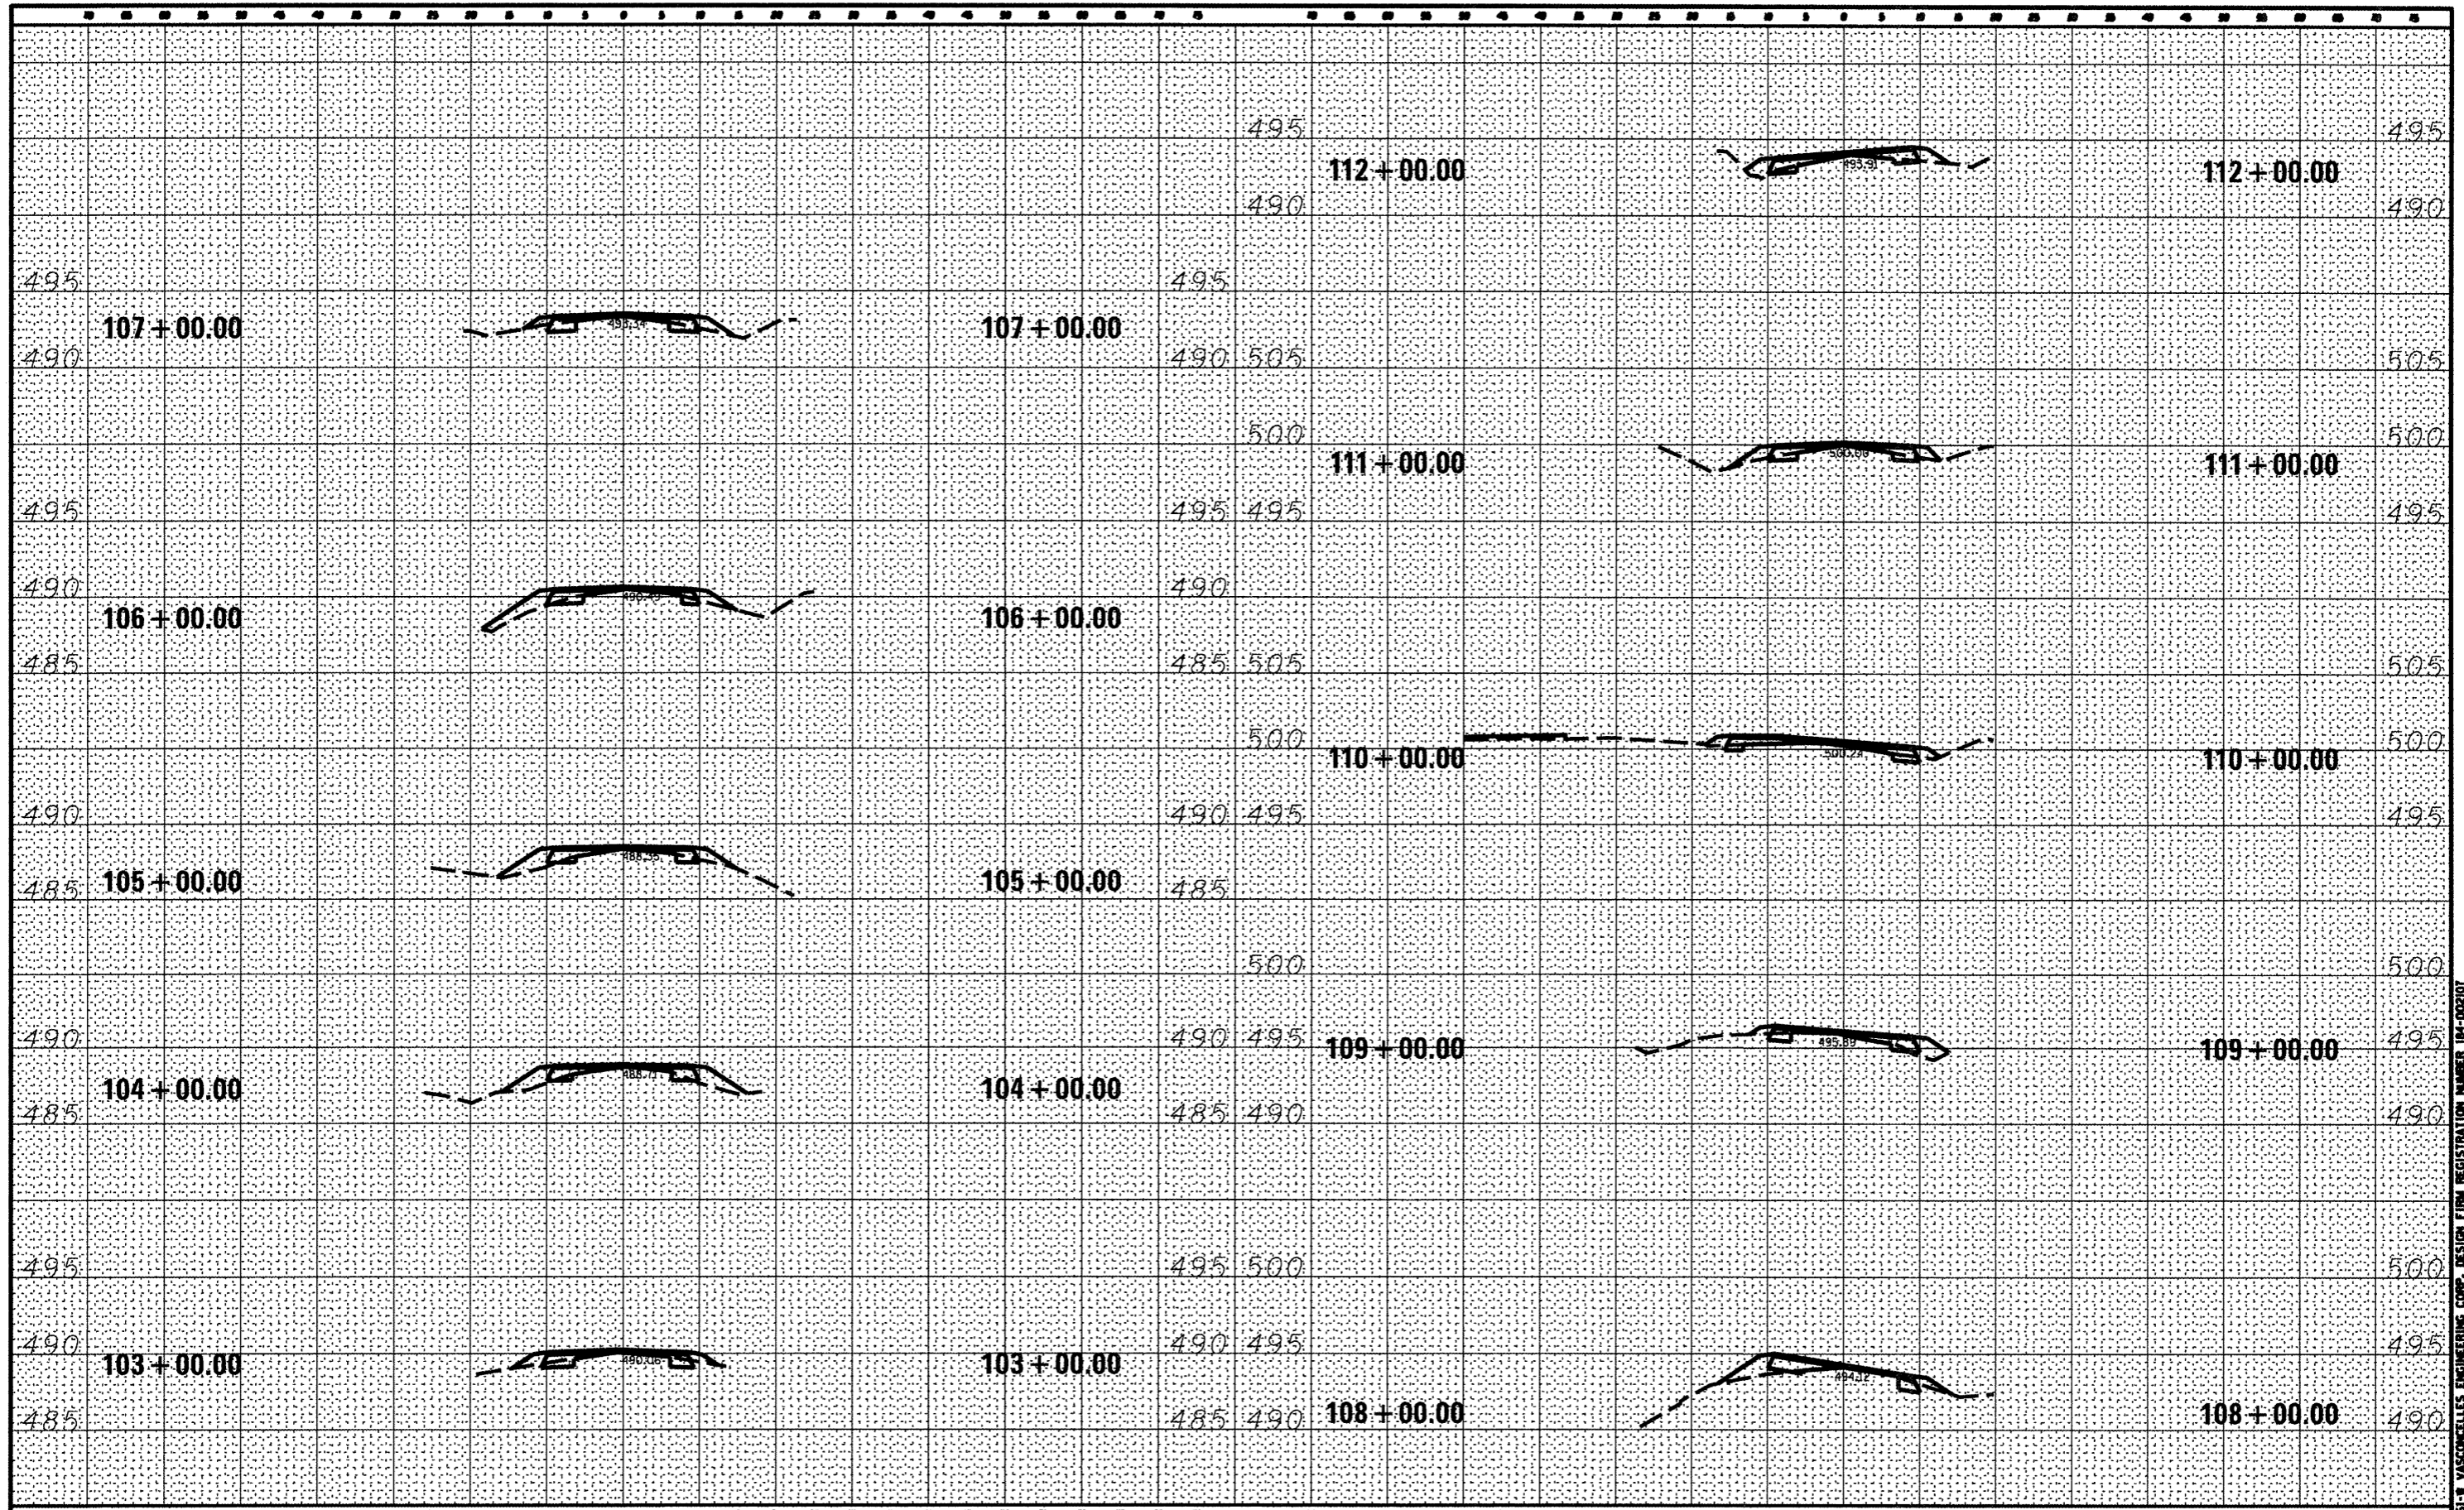

FILE NAME =	USER NAME = *USER*	DESIGNED - R.M.D.	REVISED -	STATE OF ILLINOIS		WASHINGTON COUNTY CONSERVATION AREA		SECTION	COUNTY	TOTAL SHEETS	SHEET NO.
*FILE#*		DRAWN - S.D.L.	REVISED -	DEPARTMENT OF TRANSPORTATION		CROSS SECTIONS 103+00 - 112+00			WASHINGTON	112	93
	PLOT SCALE = *SCALE*	CHECKED - R.M.D.	REVISED -			SCALE: 1" = 10'		SHEET NO. 93 OF 112 SHEETS	CONTRACT NO. 46223		
	PLOT DATE = *DATE*	DATE - 4/4/12	REVISED -			STA. 103+00.00 TO STA. 112+00.00		ILLINOIS FED. AID PROJECT			

JOB NO. 250-061-B VASCONCELLES ENGINEERING CORP. DESIGN FIRM REGISTRATION NUMBER 184-002107