


DATE	
BY	
FINAL SURVEY	
PLOTTED	
NOTE BOOK	
DATE	
AREAS CHECKED	
NO.	

DATE	
BY	
ORIGINAL SURVEY	
PLOTTED	
NOTE BOOK	
DATE	
AREAS CHECKED	
NO.	

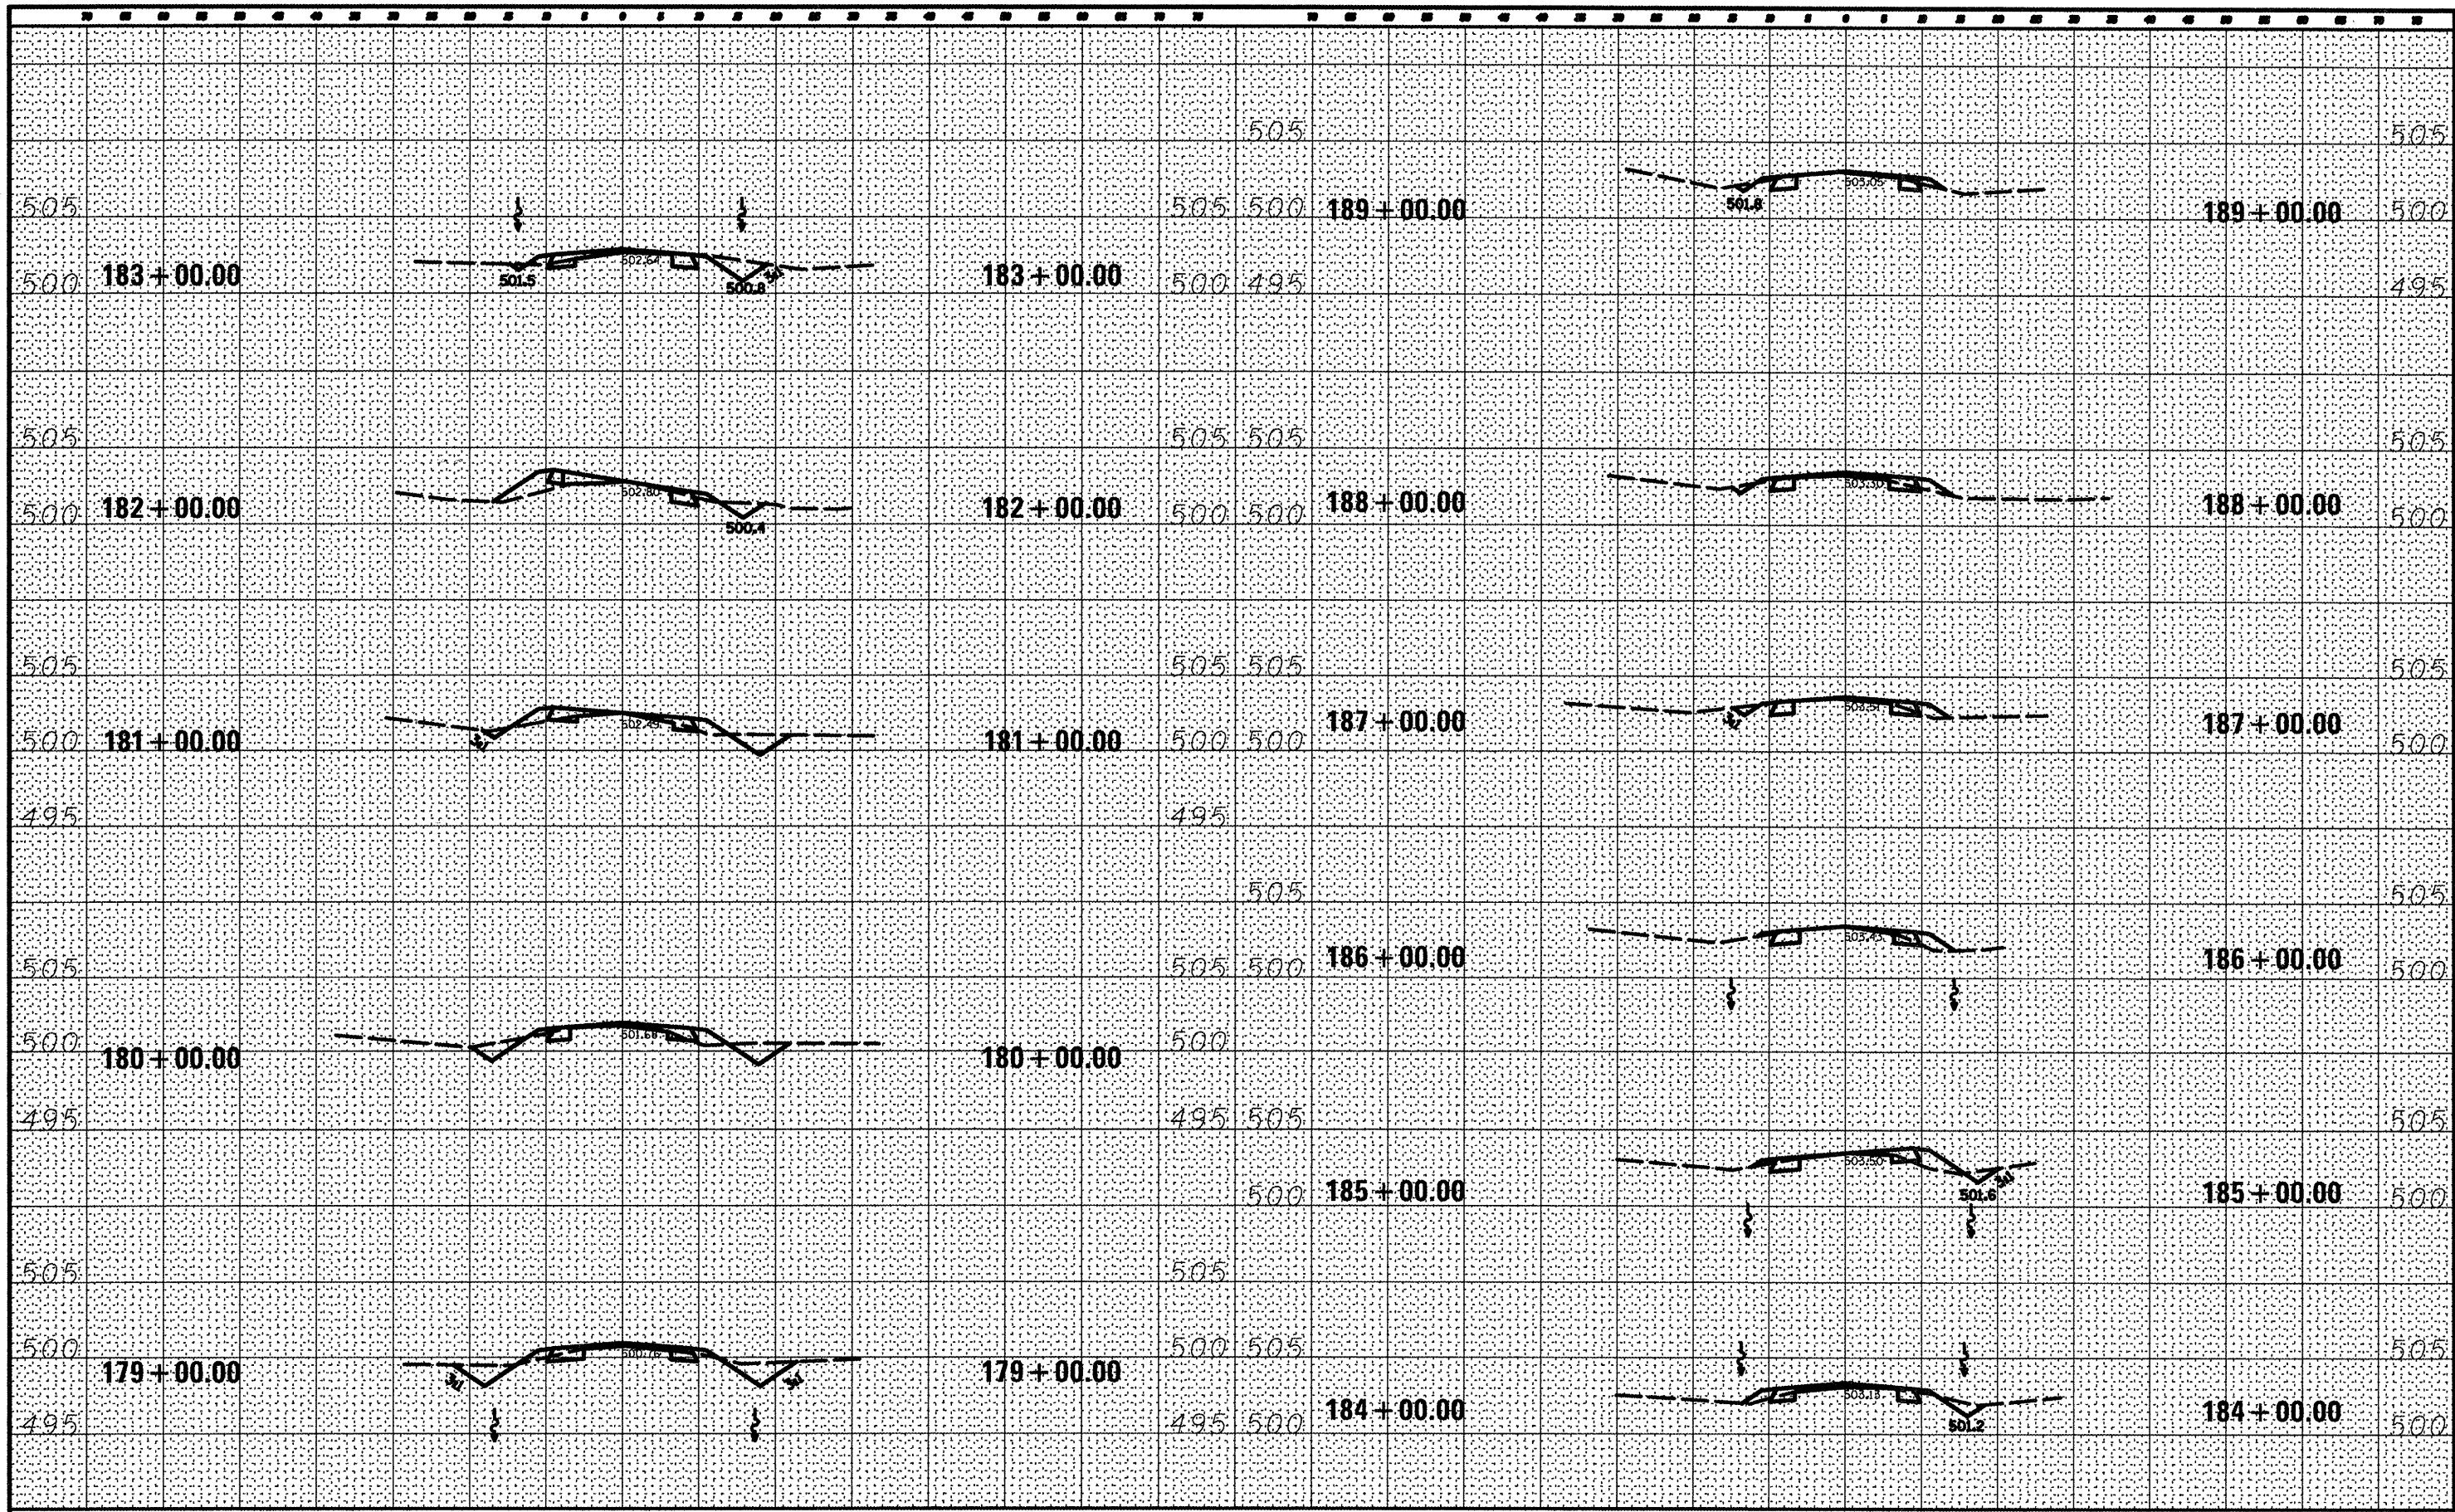

FILE NAME =	USER NAME = #USER#	DESIGNED - R.H.D.	REVISED -
#FILE#		DRAWN - S.D.K.	REVISED -
	PLOT SCALE = #SCALE#	CHECKED - R.H.D.	REVISED -
	PLOT DATE = #DATE#	DATE - 4/4/12	REVISED -

STATE OF ILLINOIS
DEPARTMENT OF TRANSPORTATION

WASHINGTON COUNTY CONSERVATION AREA
CROSS SECTIONS 179+00 - 189+00
SCALE: 1" = 10' SHEET NO. 101 OF 112 SHEETS STA. 179+00.00 TO STA. 189+00.00

SECTION	COUNTY	TOTAL SHEETS	SHEET NO.
	WASHINGTON	112	101
CONTRACT NO. 46223			
ILLINOIS FID. AID PROJECT			

JOB NO. 250-001-4 WASHINGTON COUNTY CONSERVATION AREA DESIGN FIRM REGISTRATION NUMBER 04-000207