


DATE	
BY	
ORIGINAL SURVEY	
PLOTTED	
NOTE BOOK	
AREAS CHECKED	
NO.	

DATE	
BY	
ORIGINAL SURVEY	
PLOTTED	
NOTE BOOK	
AREAS CHECKED	
NO.	

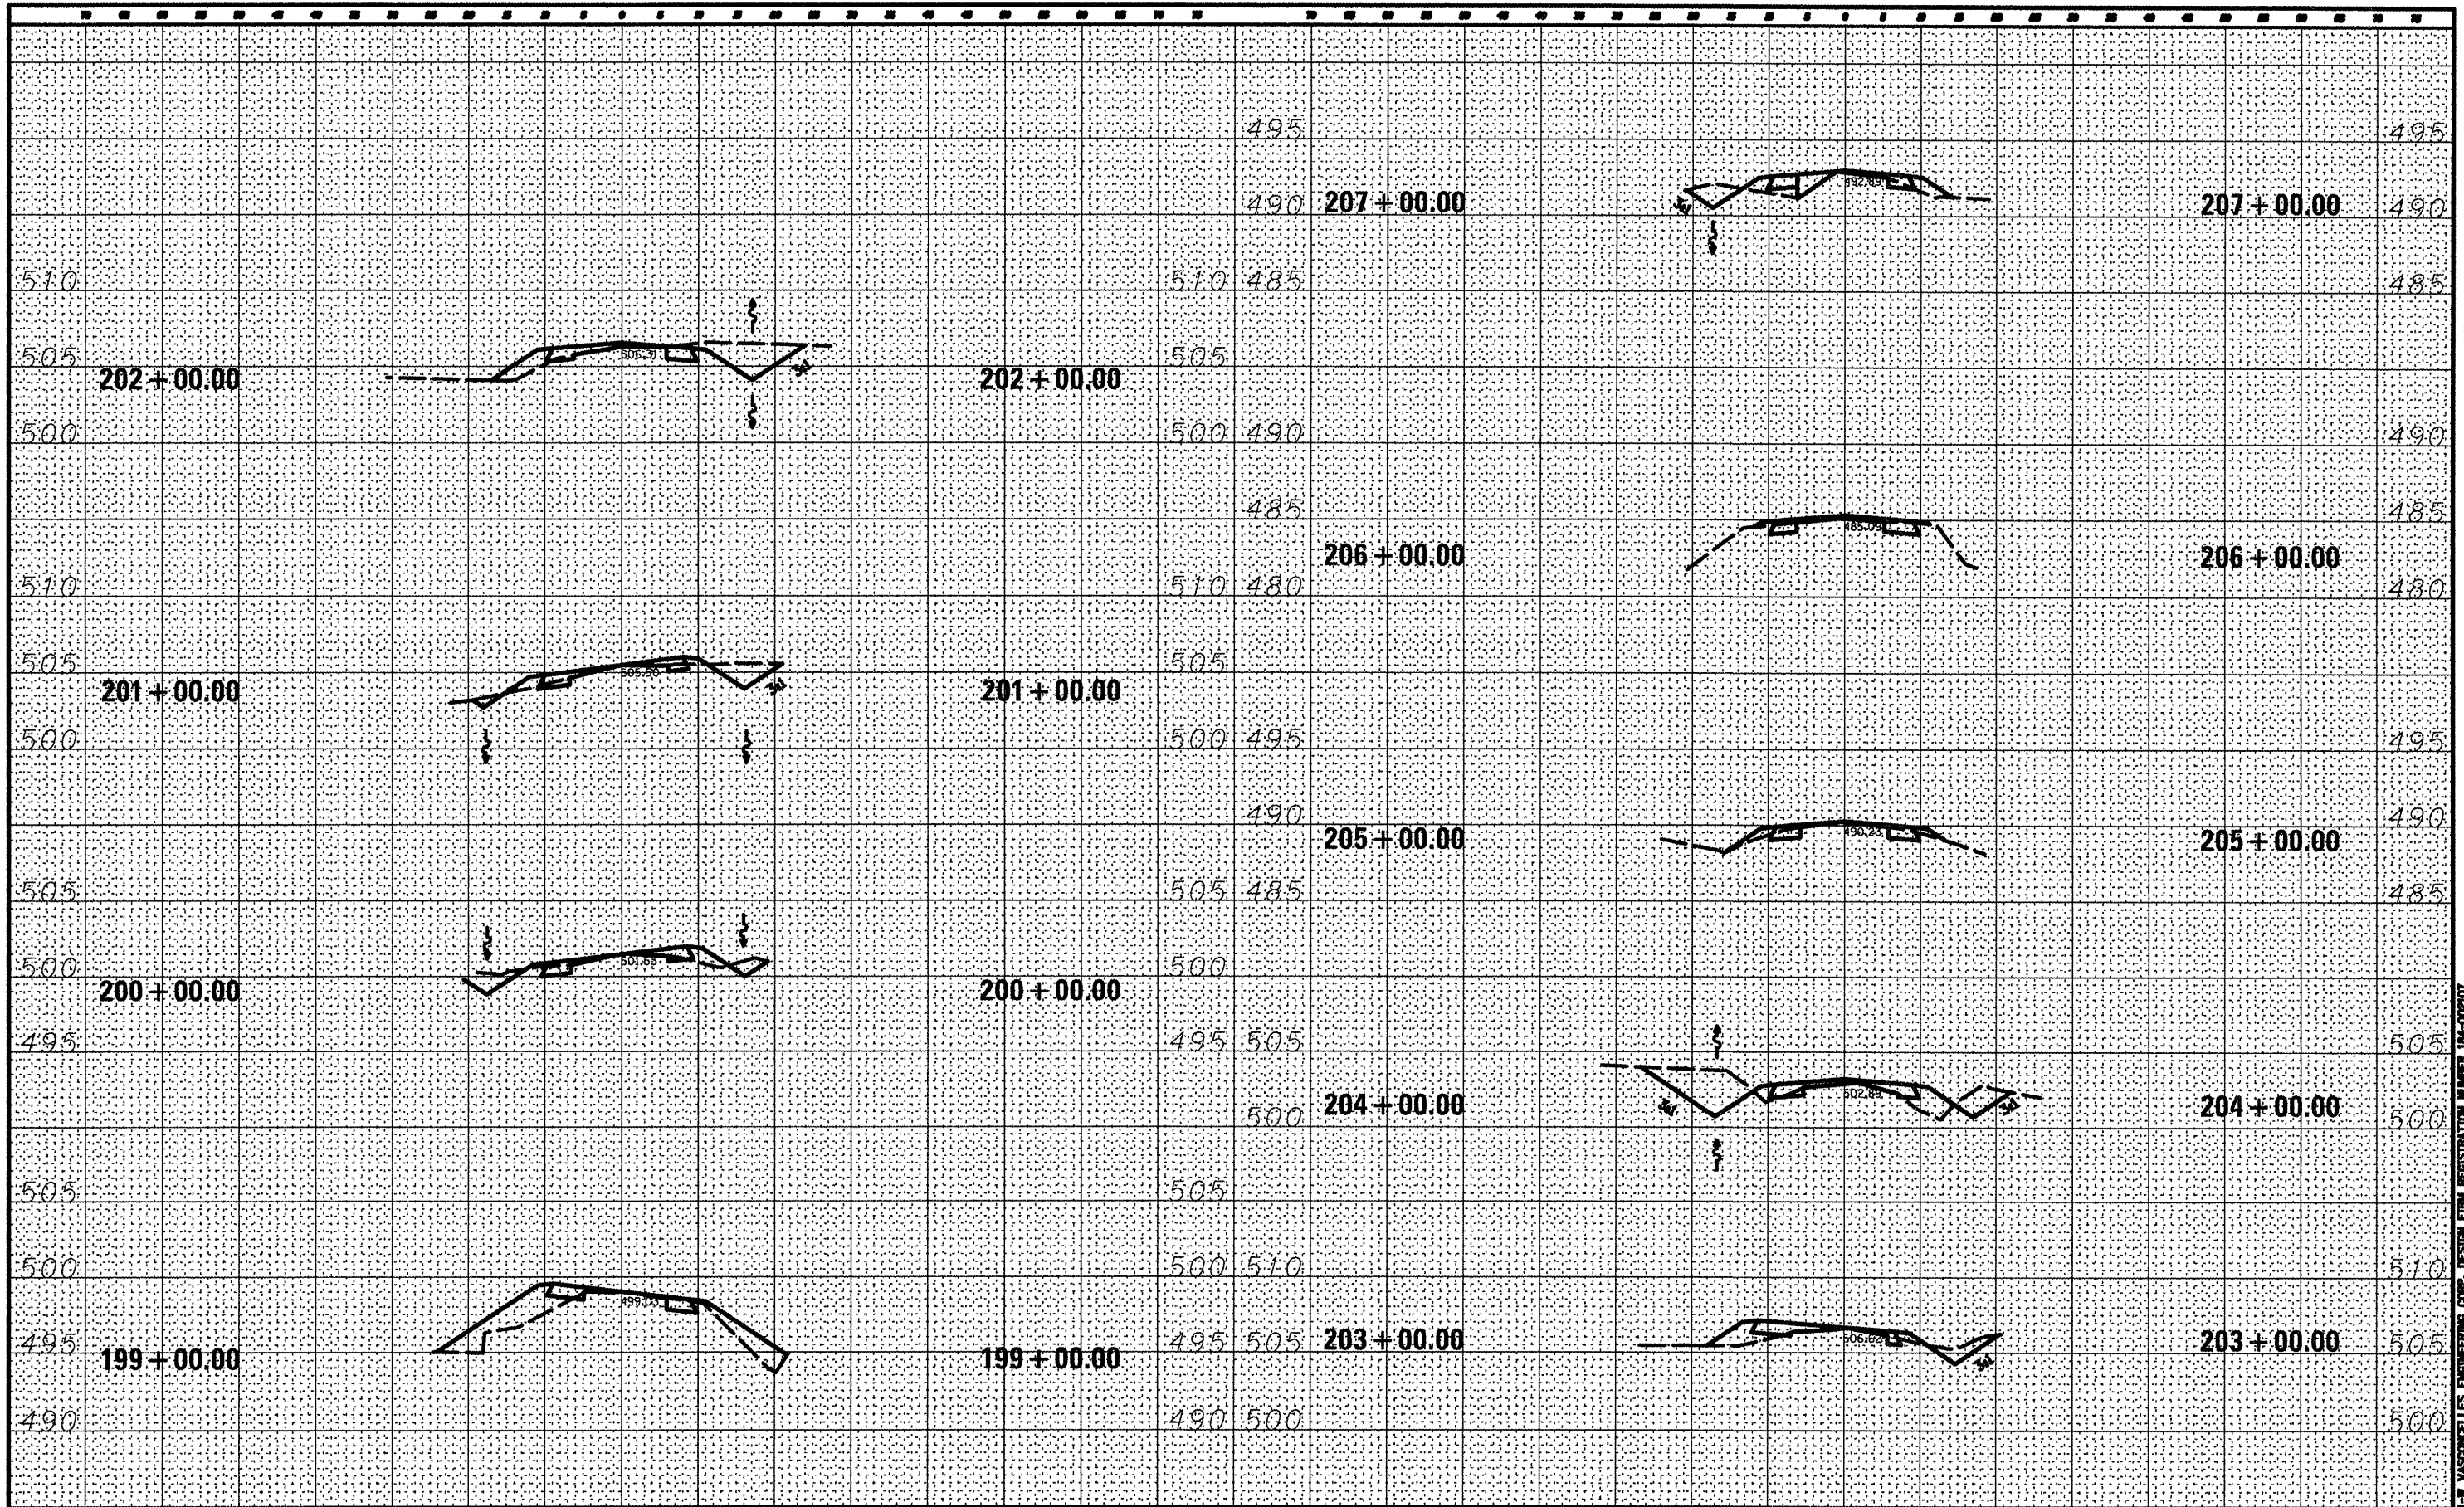

FILE NAME =	USER NAME = *USER*	DESIGNED - R.H.D.	REVISED -	STATE OF ILLINOIS DEPARTMENT OF TRANSPORTATION WASHINGTON COUNTY CONSERVATION AREA CROSS SECTIONS 199+00 - 207+00 SCALE: 1" = 10' SHEET NO. 103 OF 112 SHEETS STA. 199+00.00 TO STA. 207+00.00	SECTION	COUNTY	TOTAL SHEETS	SHEET NO.
#FILE#		DRAWN - S.D.K.	REVISED -			WASHINGTON	112	103
		CHECKED - R.H.D.	REVISED -			CONTRACT NO. 46223		
		DATE - 4/4/12	REVISED -			ILLINOIS FID. AID PROJECT		

JOB NO. 250-061-R VASCONEZES ENGINEERS CORP. DESIGN FROM REGISTRATION NUMBER 184-002017