


DATE	
BY	
DESIGNED	
DRAWN	
CHECKED	
DATE	
REVISIONS	
NO.	

DATE	
BY	
DESIGNED	
DRAWN	
CHECKED	
DATE	
REVISIONS	
NO.	

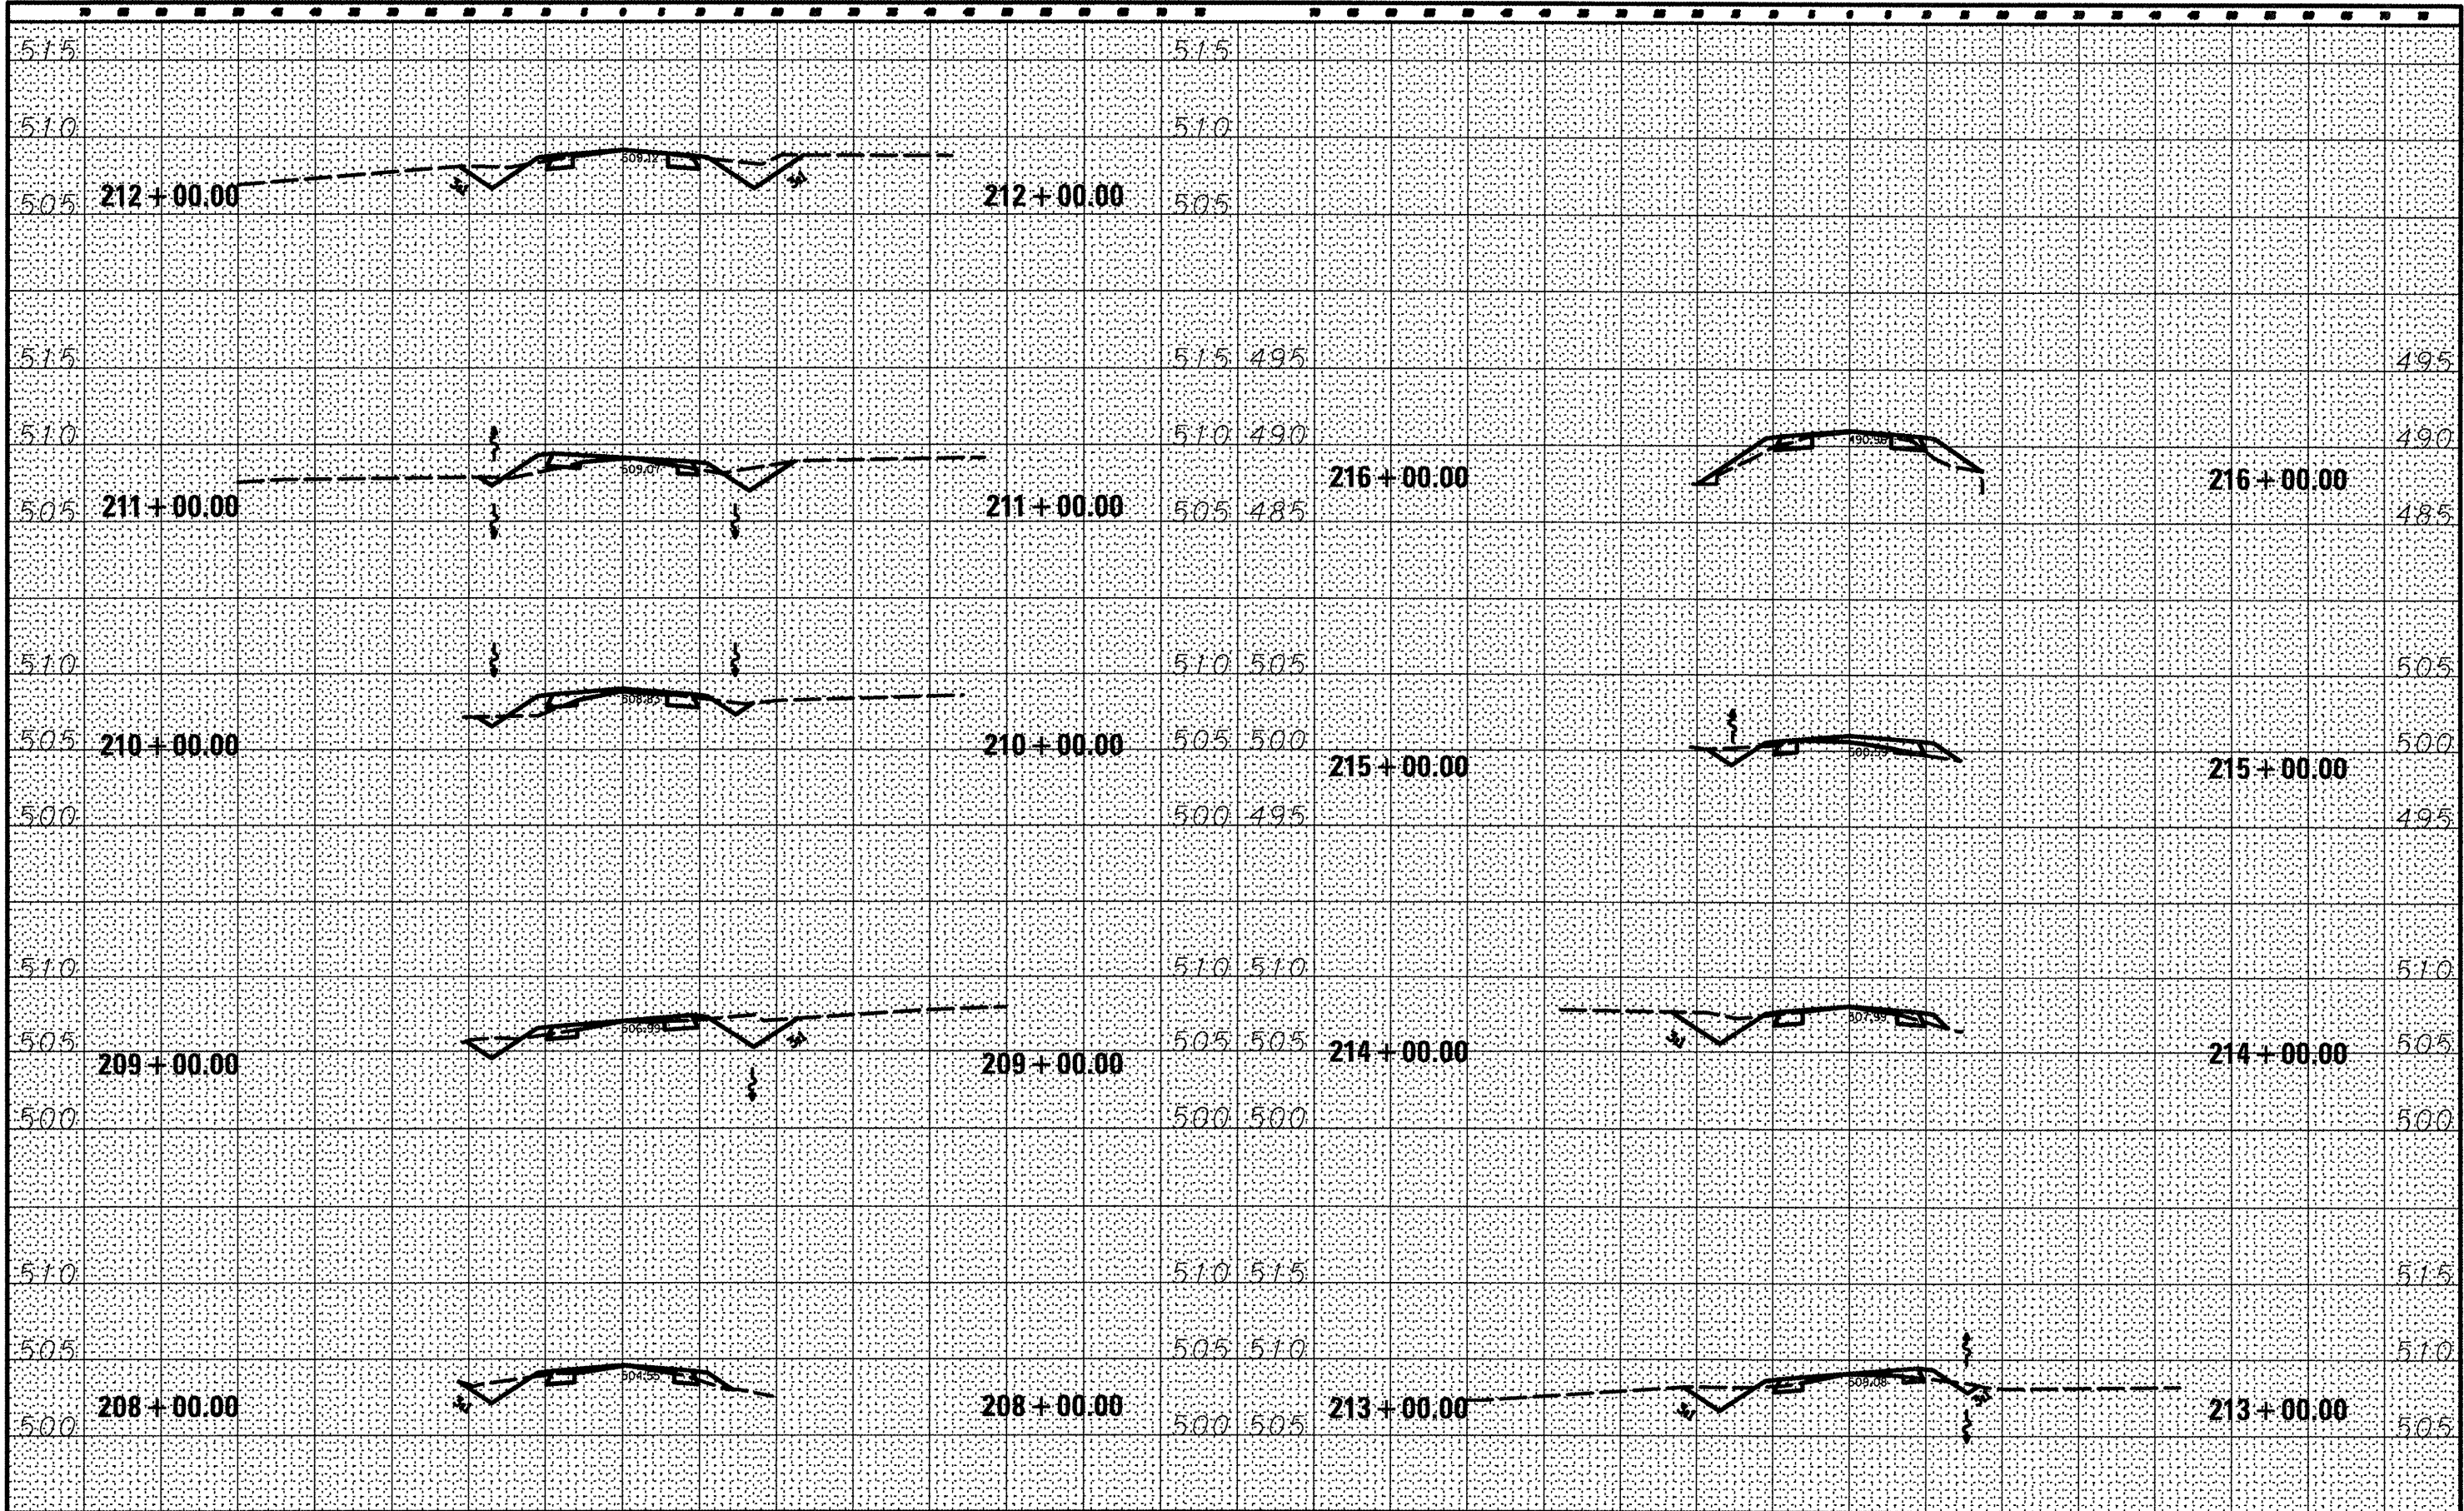

FILE NAME :	USER NAME : *USER*	DESIGNED - R.J.D.	REVISIONS	STATE OF ILLINOIS DEPARTMENT OF TRANSPORTATION WASHINGTON COUNTY CONSERVATION AREA CROSS SECTIONS 208+00 - 216+00 SCALE: 1" = 10' SHEET NO. 104 OF 112 SHEETS STA. 208+00.00 TO STA. 216+00.00	SECTION COUNTY WASHINGTON TOTAL SHEETS 112 SHEET NO. 104 CONTRACT NO. 46223 ILLINOIS FED. AID PROJECT
#FILE# :		DRAWN - S.D.J.	REVISIONS		
		CHECKED - R.J.D.	REVISIONS		
		DATE - 4/4/12	REVISIONS		

JOB NO. 208-00-1 WASHINGTON COUNTY CONSERVATION AREA DESIGN FIRM REGISTRATION NUMBER 184-000007