


FINAL SURVEY	DATE
BY	
REVIEWED	
PLOTTED	
NOTE BOOK	
TEMPLATE	
AREAS CHECKED	
NO.	

ORIGINAL SURVEY	DATE
BY	
REVIEWED	
PLOTTED	
NOTE BOOK	
TEMPLATE	
AREAS CHECKED	
NO.	

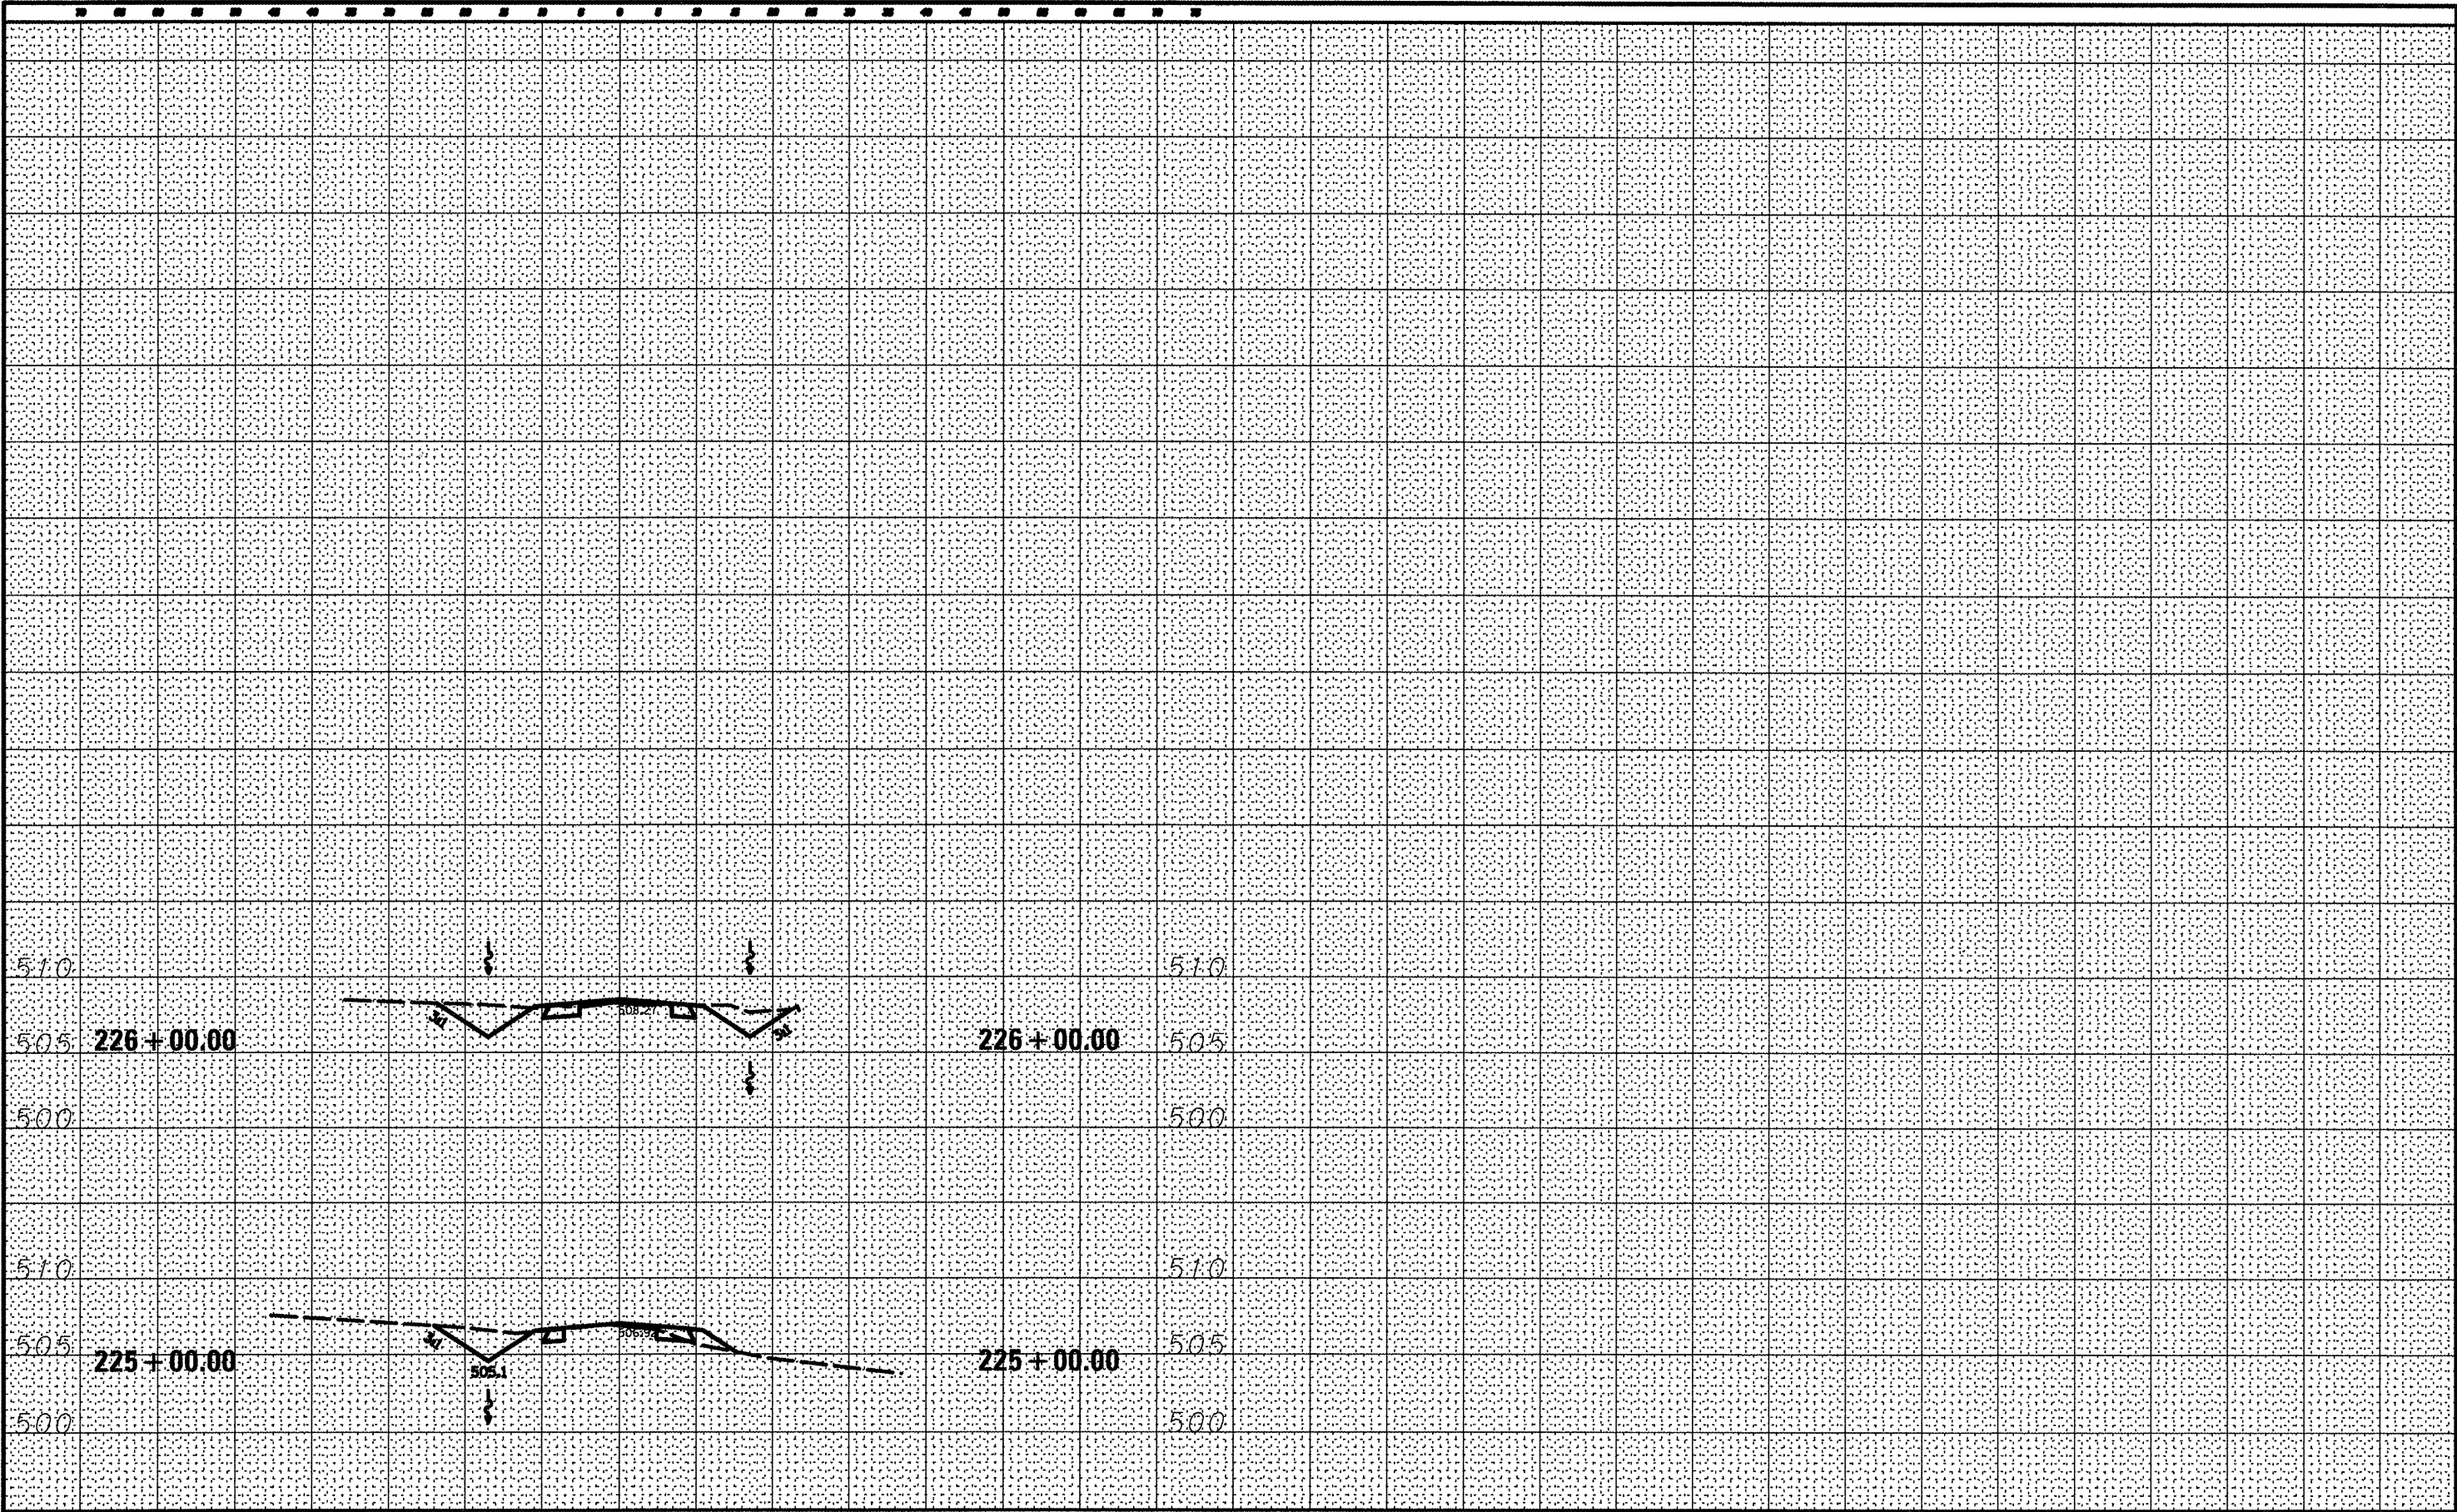

FILE NAME :
FILE

USER NAME : *USER*
PLOT SCALE : *SCALE*
PLOT DATE : *DATE*

DESIGNED - R.H.D.
DRAWN - S.J.K.
CHECKED - R.H.D.
DATE - 4/4/12

REVISED -
REVISED -
REVISED -
REVISED -

STATE OF ILLINOIS
DEPARTMENT OF TRANSPORTATION

WASHINGTON COUNTY CONSERVATION AREA
CROSS SECTIONS 225+00 - 226+00

SCALE: 1" = 10' SHEET NO. 106 OF 112 SHEETS STA. 225+00.00 TO STA. 226+00.00

SECTION	COUNTY	TOTAL SHEETS	SHEET NO.
	WASHINGTON	112	106
CONTRACT NO. 46223		ILLINOIS PROJ. AND PROJECT	

JOB NO. 250-061-W VASCONCELLES ENGINEERING CORP. DESIGN FIRM REGISTRATION NUMBER 184-00307