


DATE	
BY	
FINAL SURVEY	
PLOTTED	
NOTE BOOK	
AREAS CHECKED	
NO.	

DATE	
BY	
ORIGINAL SURVEY	
PLOTTED	
NOTE BOOK	
AREAS CHECKED	
NO.	

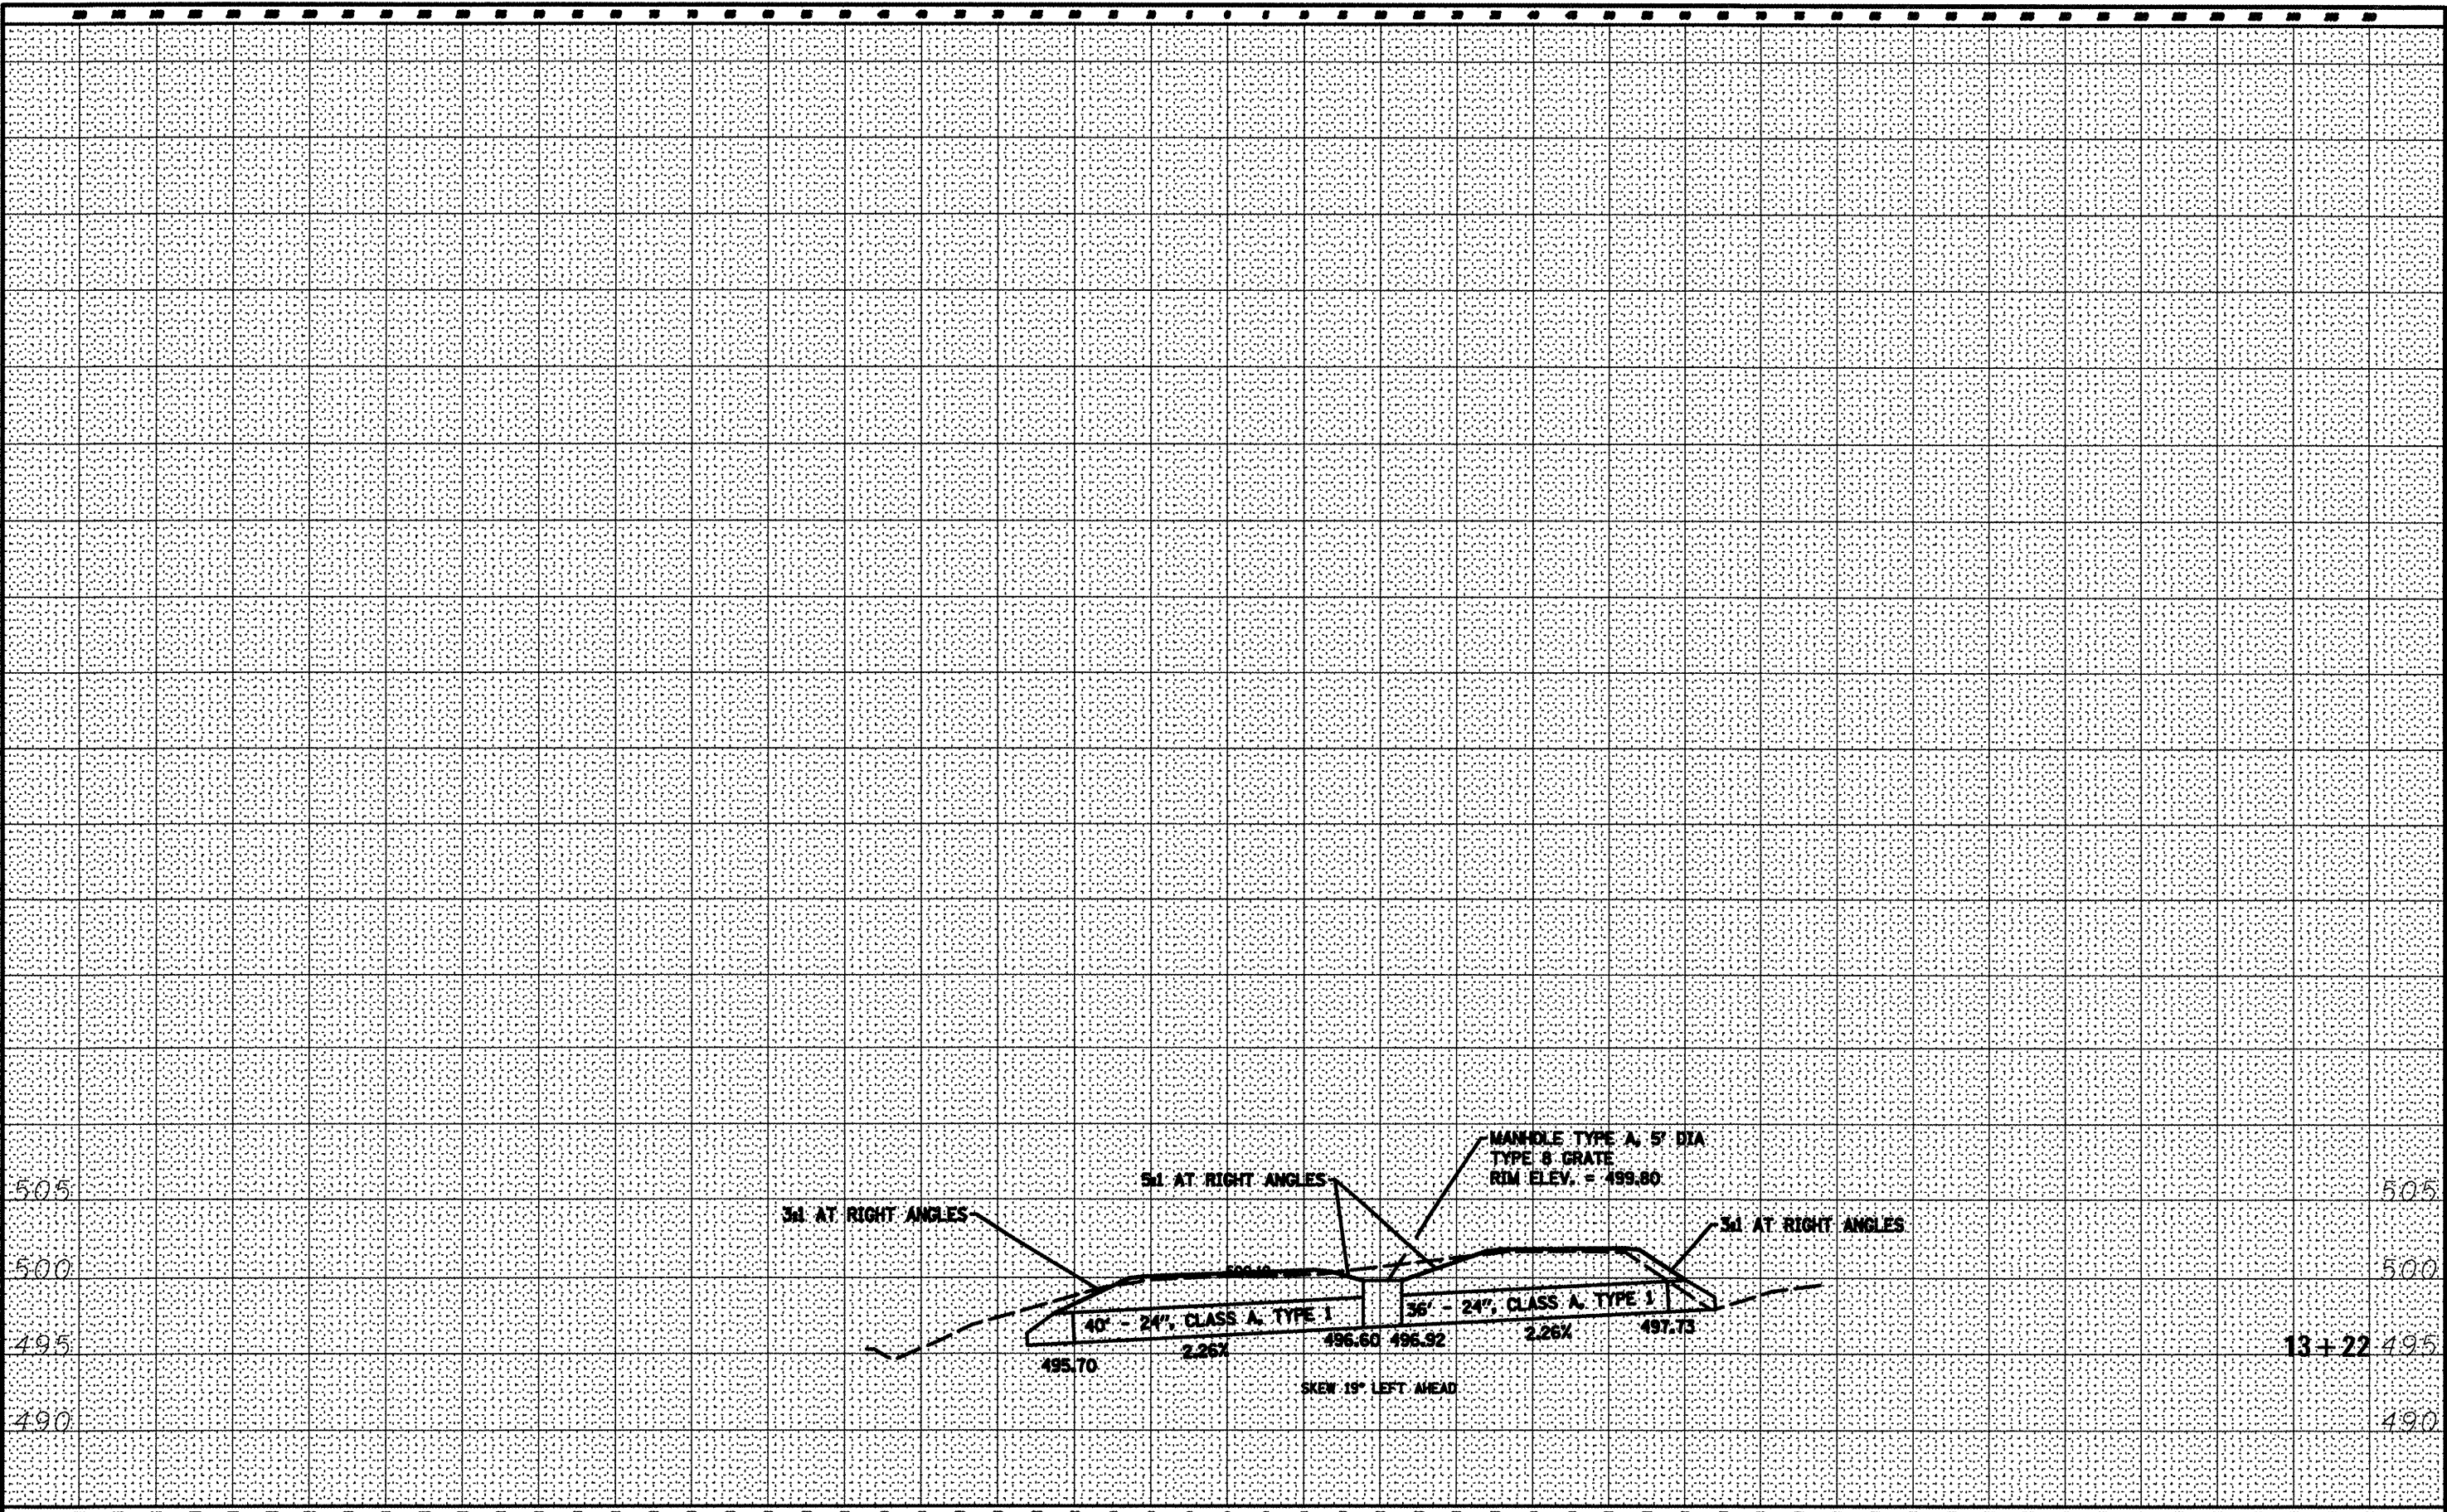

FILE NAME =  
#FILE#

USER NAME = #USER#  
PLOT SCALE = #SCALE#  
PLOT DATE = #DATE#

DESIGNED - R.H.D.	REVISED -
DRAWN - J.T.T.	REVISED -
CHECKED - R.H.D.	REVISED -
DATE - 4/4/12	REVISED -

STATE OF ILLINOIS  
DEPARTMENT OF TRANSPORTATION

WASHINGTON COUNTY CONSERVATION AREA  
CROSS SECTIONS 13+22 - 13+22  
SCALE: 1" = 10' SHEET NO. 107 OF 112 SHEETS STA. 13+22.00 TO STA. 13+22.00

SECTION	COUNTY	TOTAL SHEETS	SHEET NO.
	WASHINGTON	112	107
		CONTRACT NO. 46223	
ILLINOIS PBD. AID PROJECT			

JOB NO. 250-031-R VASCONCELLES ENGINEERING CORP. DESIGN FIRM REGISTRATION NUMBER 184-00207