


ALL SLOPES ARE 3:1 AT RIGHT ANGLES
UNLESS OTHERWISE NOTED

DATE	
BY	
ORIGINAL SURVEY	
PLOTTED	
TEMPLATE	
NOTE BOOK	
AREAS CHECKED	
NO.	

DATE	
BY	
ORIGINAL SURVEY	
PLOTTED	
TEMPLATE	
NOTE BOOK	
AREAS CHECKED	
NO.	

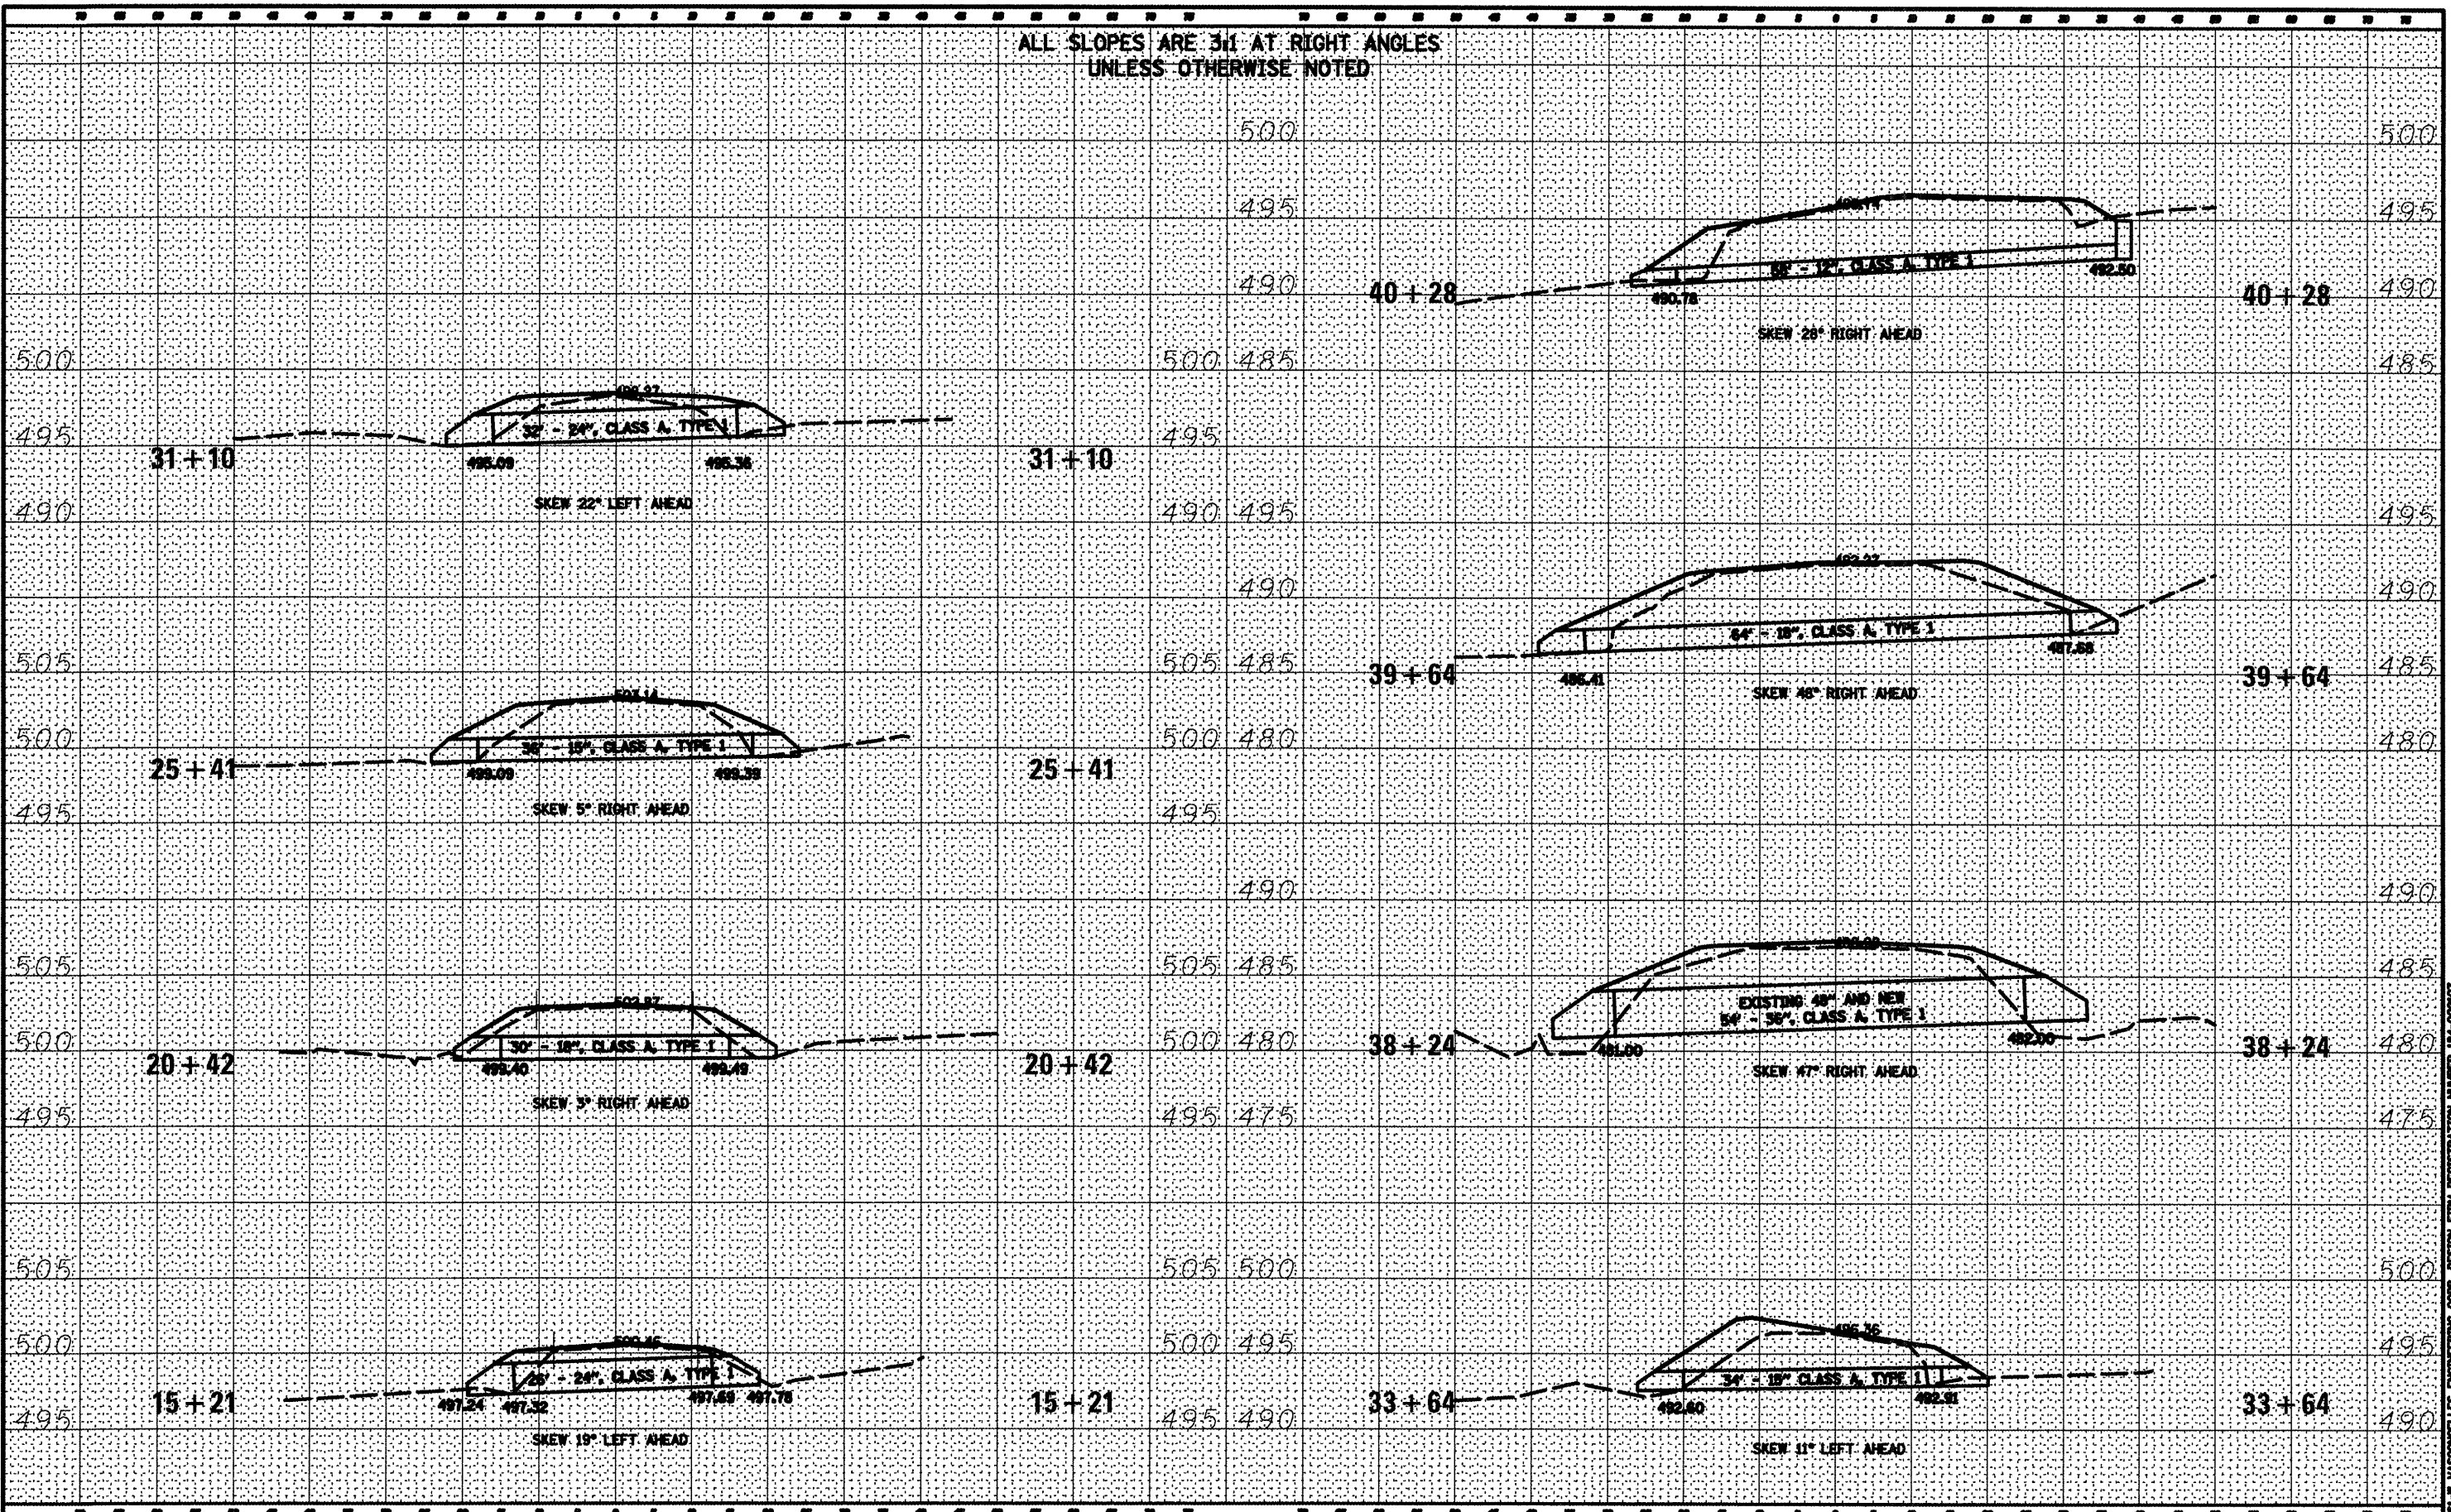

FILE NAME :
#FILE#

USER NAME : #USER#
PLLOT SCALE = #SCALE#
PLLOT DATE = #DATE#

DESIGNED - R.J.D.
DRAWN - S.D.K.
CHECKED - CHECKED
DATE - 4/4/12

REVISED -
REVISED -
REVISED -
REVISED -

STATE OF ILLINOIS
DEPARTMENT OF TRANSPORTATION

WASHINGTON COUNTY CONSERVATION AREA
CROSS SECTIONS 15+21 - 40+28
SCALE: 1" = 10'
SHEET NO. 106 OF 112 SHEETS
STA. 15+21 TO STA. 40+28

SECTION	COUNTY	TOTAL SHEETS	SHEET NO.
	WASHINGTON	112	106
		CONTRACT NO.	46223
ILLINOIS FED. AID PROJECT			

JOB NO. 20-061-W VASCONCELLOS ENGINEERING CORP. DESIGN FIRM REGISTRATION NUMBER 14-000207