


ALL SLOPES ARE 3:1 AT RIGHT ANGLES
UNLESS OTHERWISE NOTED

DATE	
BY	
FINAL SURVEY	
NOTED	
NO.	

DATE	
BY	
ORIGINAL SURVEY	
NOTED	
NO.	

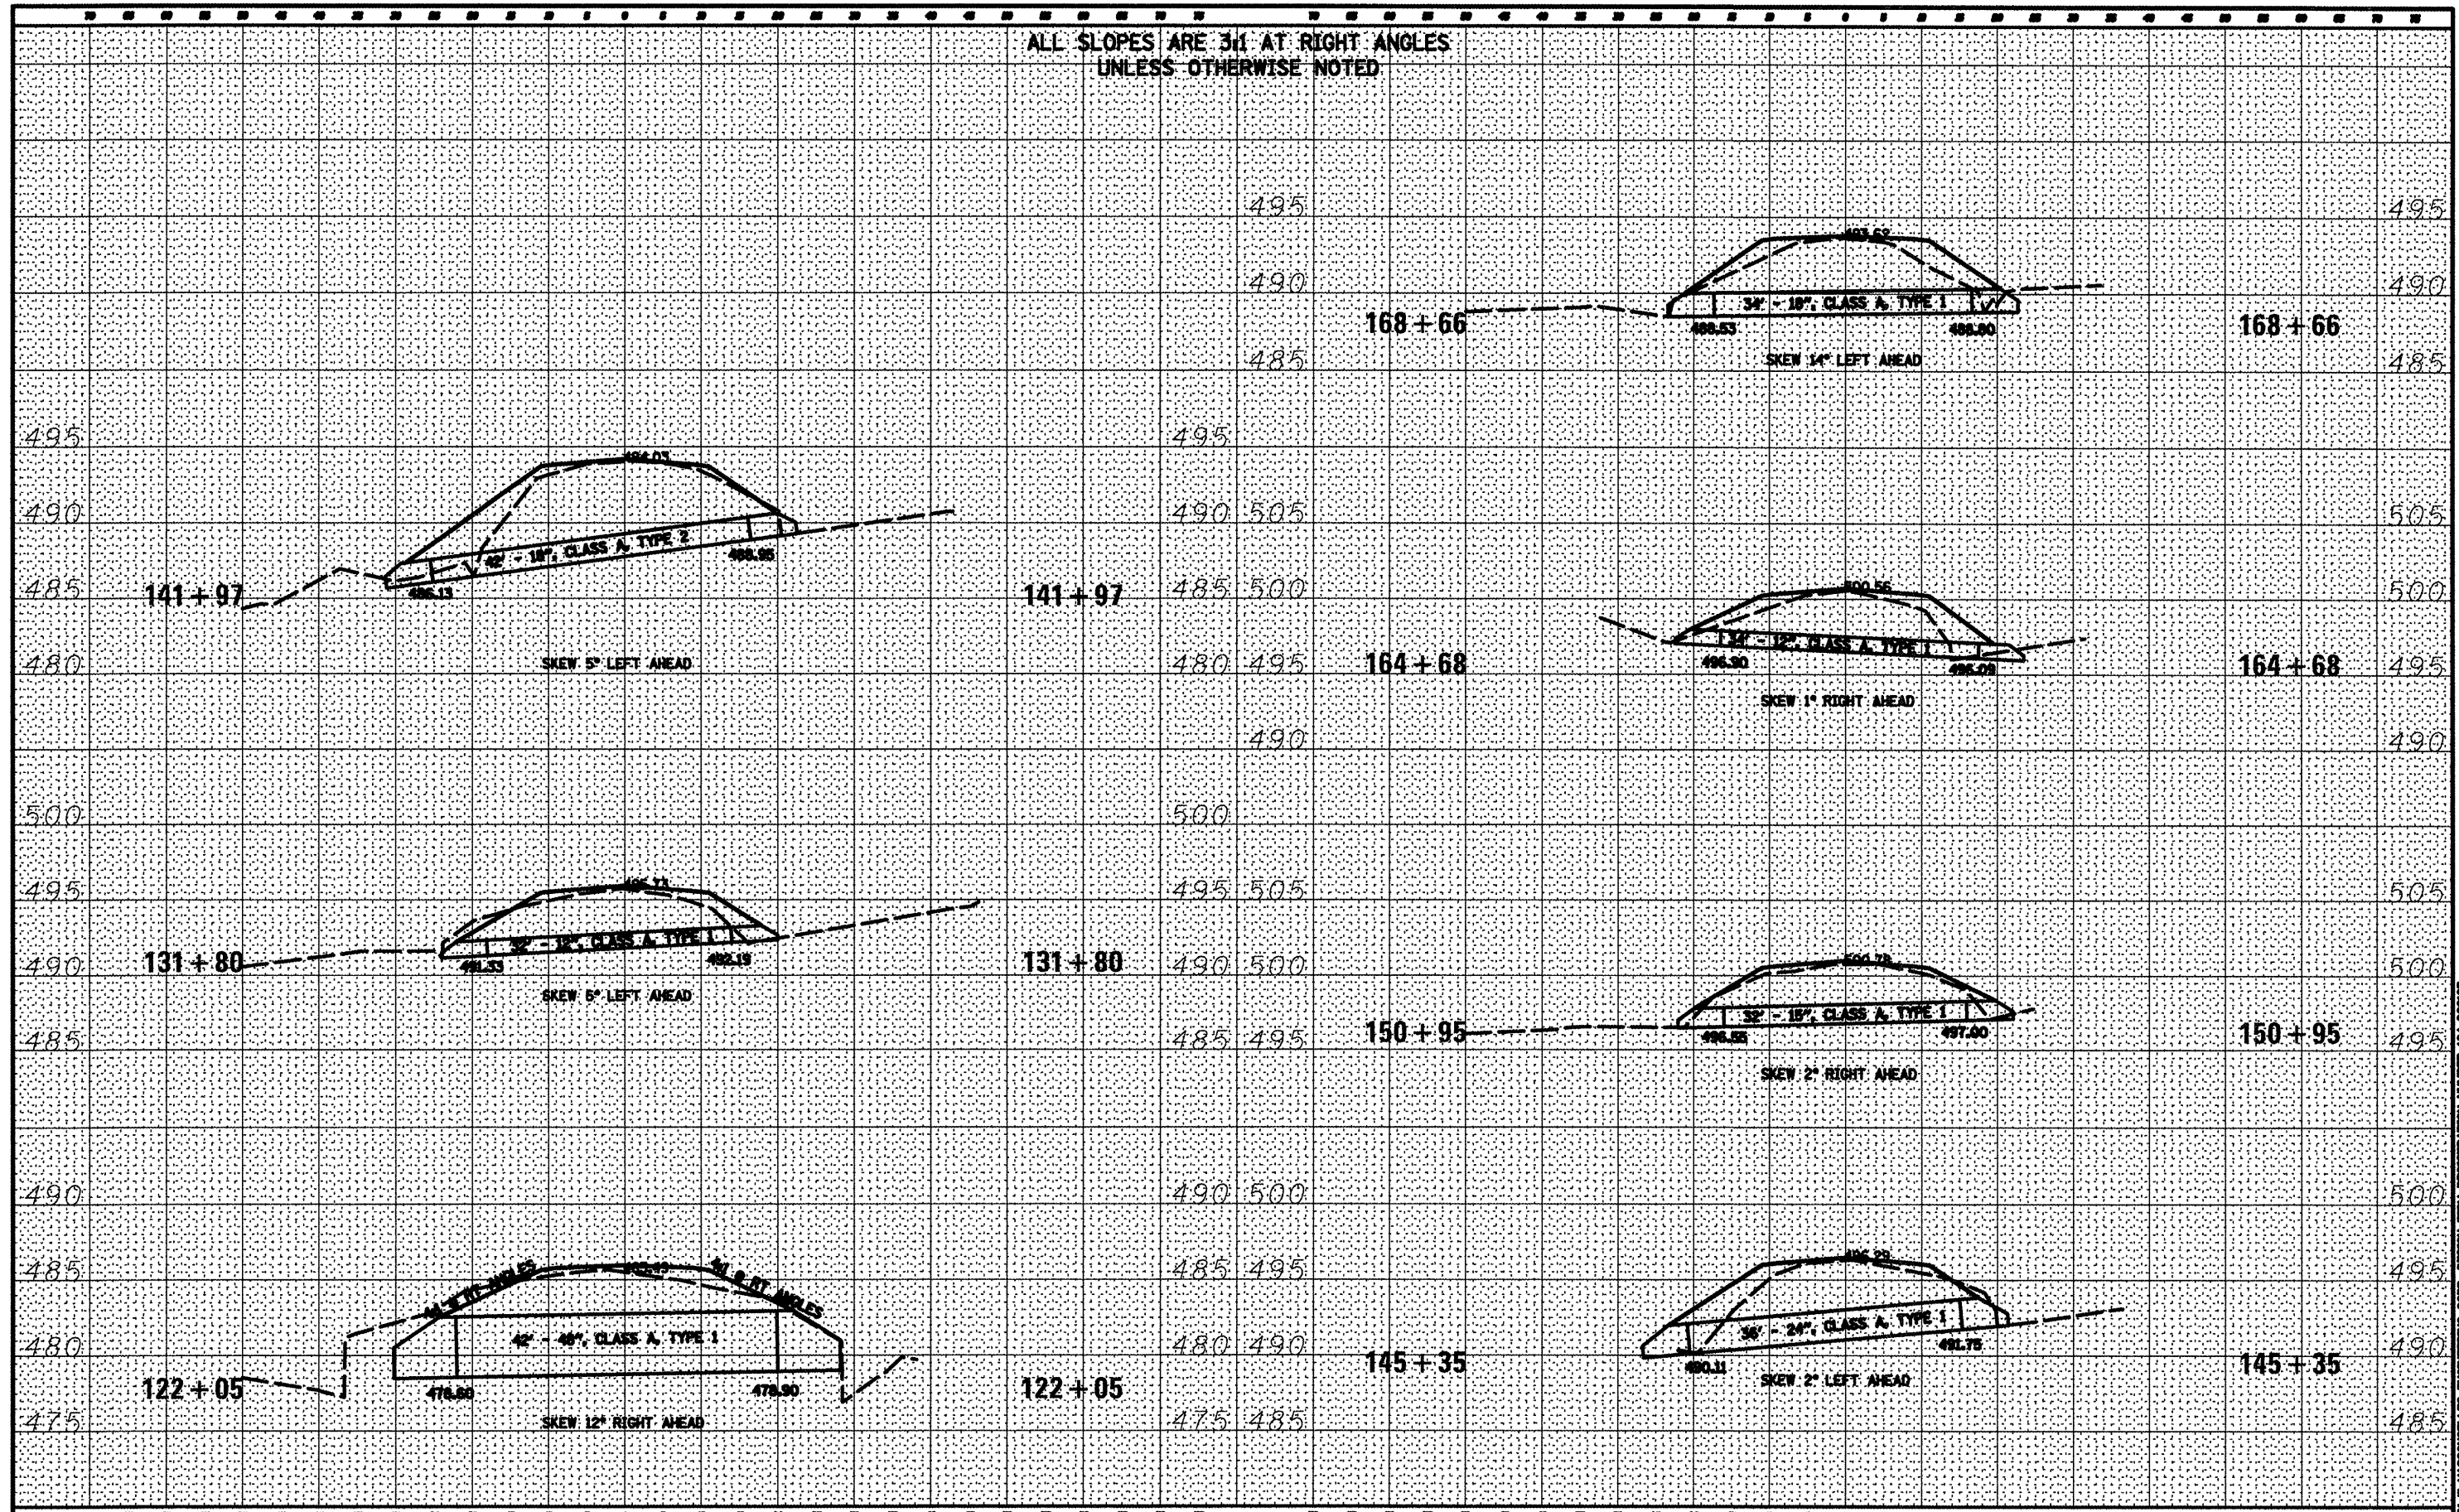

FILE NAME =	USER NAME = #USER#	DESIGNED - R.H.D.	REVISED -	STATE OF ILLINOIS DEPARTMENT OF TRANSPORTATION	WASHINGTON COUNTY CONSERVATION AREA CROSS SECTIONS 122+05 - 168+66 SCALE: 1" = 10'	SHEET NO. 110 OF 112 SHEETS STA. 122+05 TO STA. 168+66	SECTION	COUNTY	TOTAL SHEETS	SHEET NO.
#FILE#		DRAWN - S.D.J.	REVISED -				WASHINGTON	112	110	
PLOT SCALE = #SCALE#		CHECKED - CHECKED	REVISED -				CONTRACT NO. 46223			
PLOT DATE = #DATE#		DATE - 4/4/12	REVISED -				ILLINOIS FED. AID PROJECT			

JOB NO. 200-041-4 VASCONCELLOS ENGINEERING CORP. DESIGN FROM REGISTRATION NUMBER 184-002807