


ALL SLOPES ARE 3:1 AT RIGHT ANGLES
UNLESS OTHERWISE NOTED

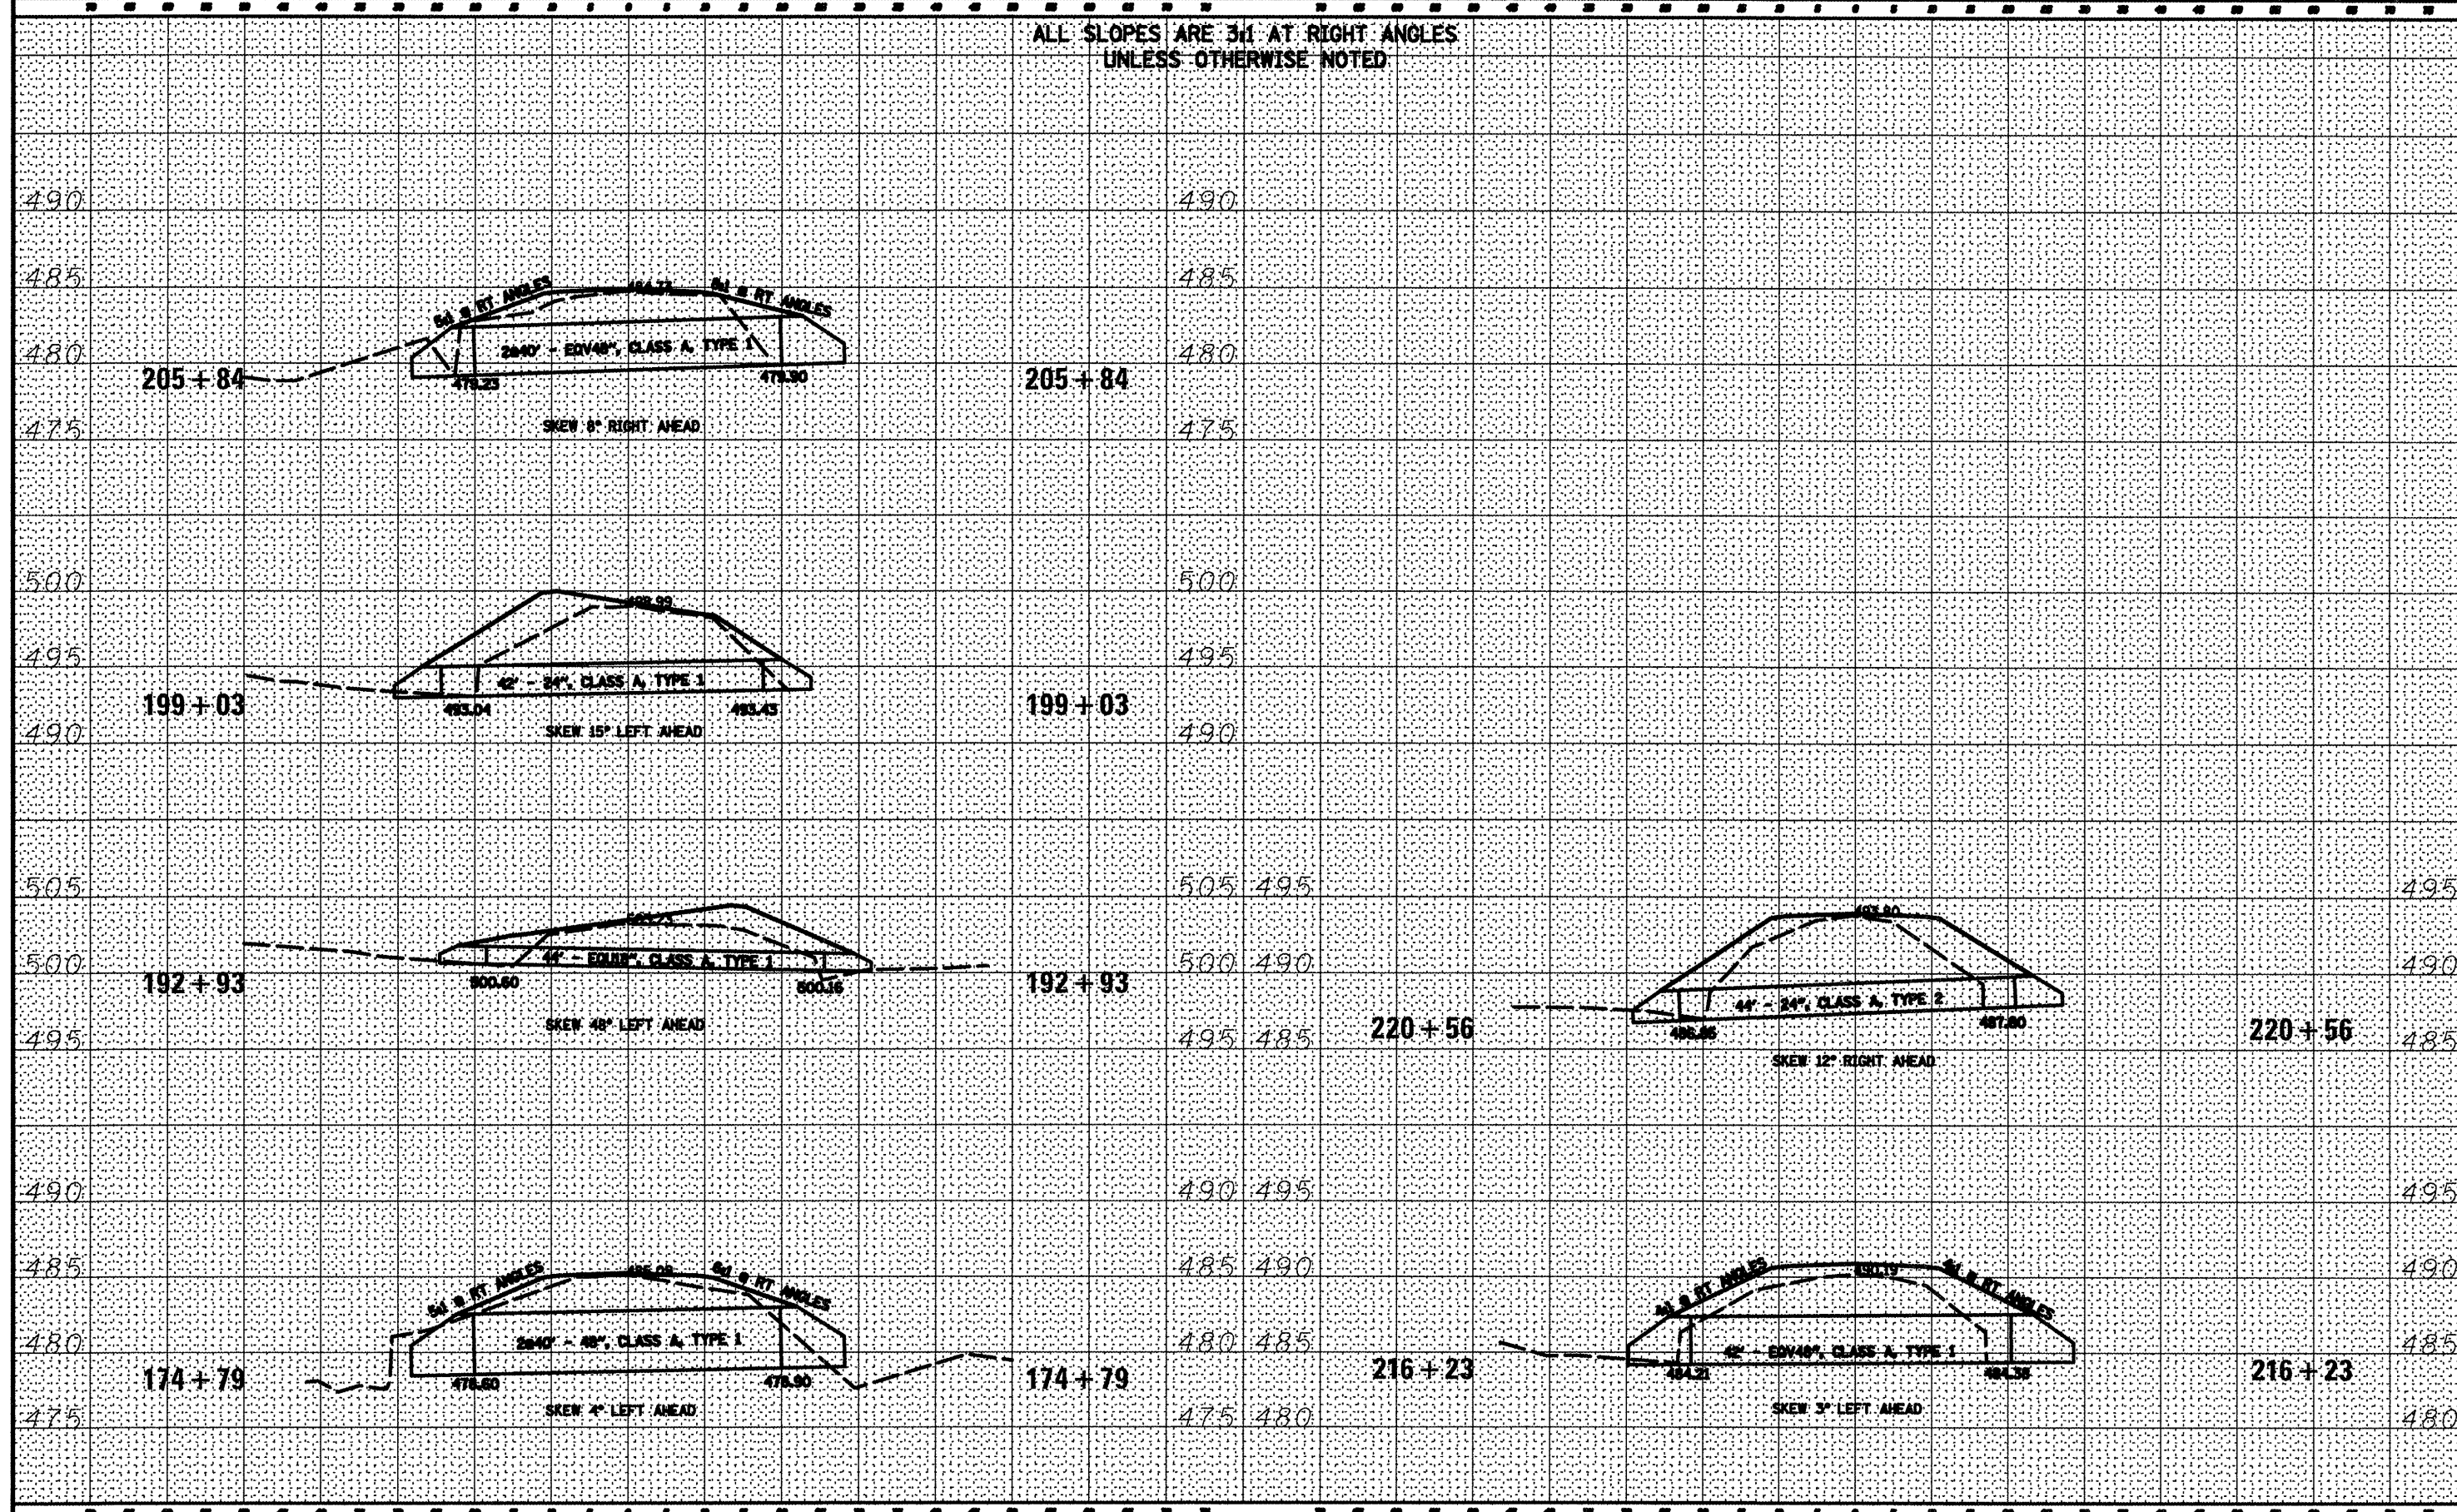

DATE	
BY	
ORIGINAL SURVEY	
REVISED SURVEY	
PLOTTED	
NOTE BOOK	
AREAS CHECKED	

DATE	
BY	
ORIGINAL SURVEY	
REVISED SURVEY	
PLOTTED	
NOTE BOOK	
AREAS CHECKED	

FILE NAME -
#FILE#

USER NAME - #USER#
PLOT SCALE = #SCALE#
PLOT DATE = #DATE#

DESIGNED - R.H.D.
DRAWN - S.D.K.
CHECKED - CHECKED
DATE - 4/4/12

REVISED -
REVISED -
REVISED -
REVISED -

STATE OF ILLINOIS
DEPARTMENT OF TRANSPORTATION
WASHINGTON COUNTY CONSERVATION AREA
CROSS SECTIONS 174+79 - 220+56
SCALE: 1" = 10'
SHEET NO. 111 OF 112 SHEETS
STA. 174+79 TO STA. 220+56

SECTION	COUNTY	TOTAL SHEETS	SHEET NO.
	WASHINGTON	112	111
		CONTRACT NO.	46223
ILLINOIS FED. AID PROJECT			

JOB NO. 200-061-4 VASCONCELLOS ENGINEERING CORP. DESIGN FIRM REGISTRATION NUMBER 184-002017