



PLAN SURVEYED PLOTTED  
 NOTE BOOK NO. \_\_\_\_\_  
 ALIGNMENT CHECKED BY \_\_\_\_\_  
 CAD FILE NAME \_\_\_\_\_

PROFILE SURVEYED PLOTTED  
 GRADES CHECKED BY \_\_\_\_\_  
 STRUCTURE NOTATIONS CHECKED BY \_\_\_\_\_

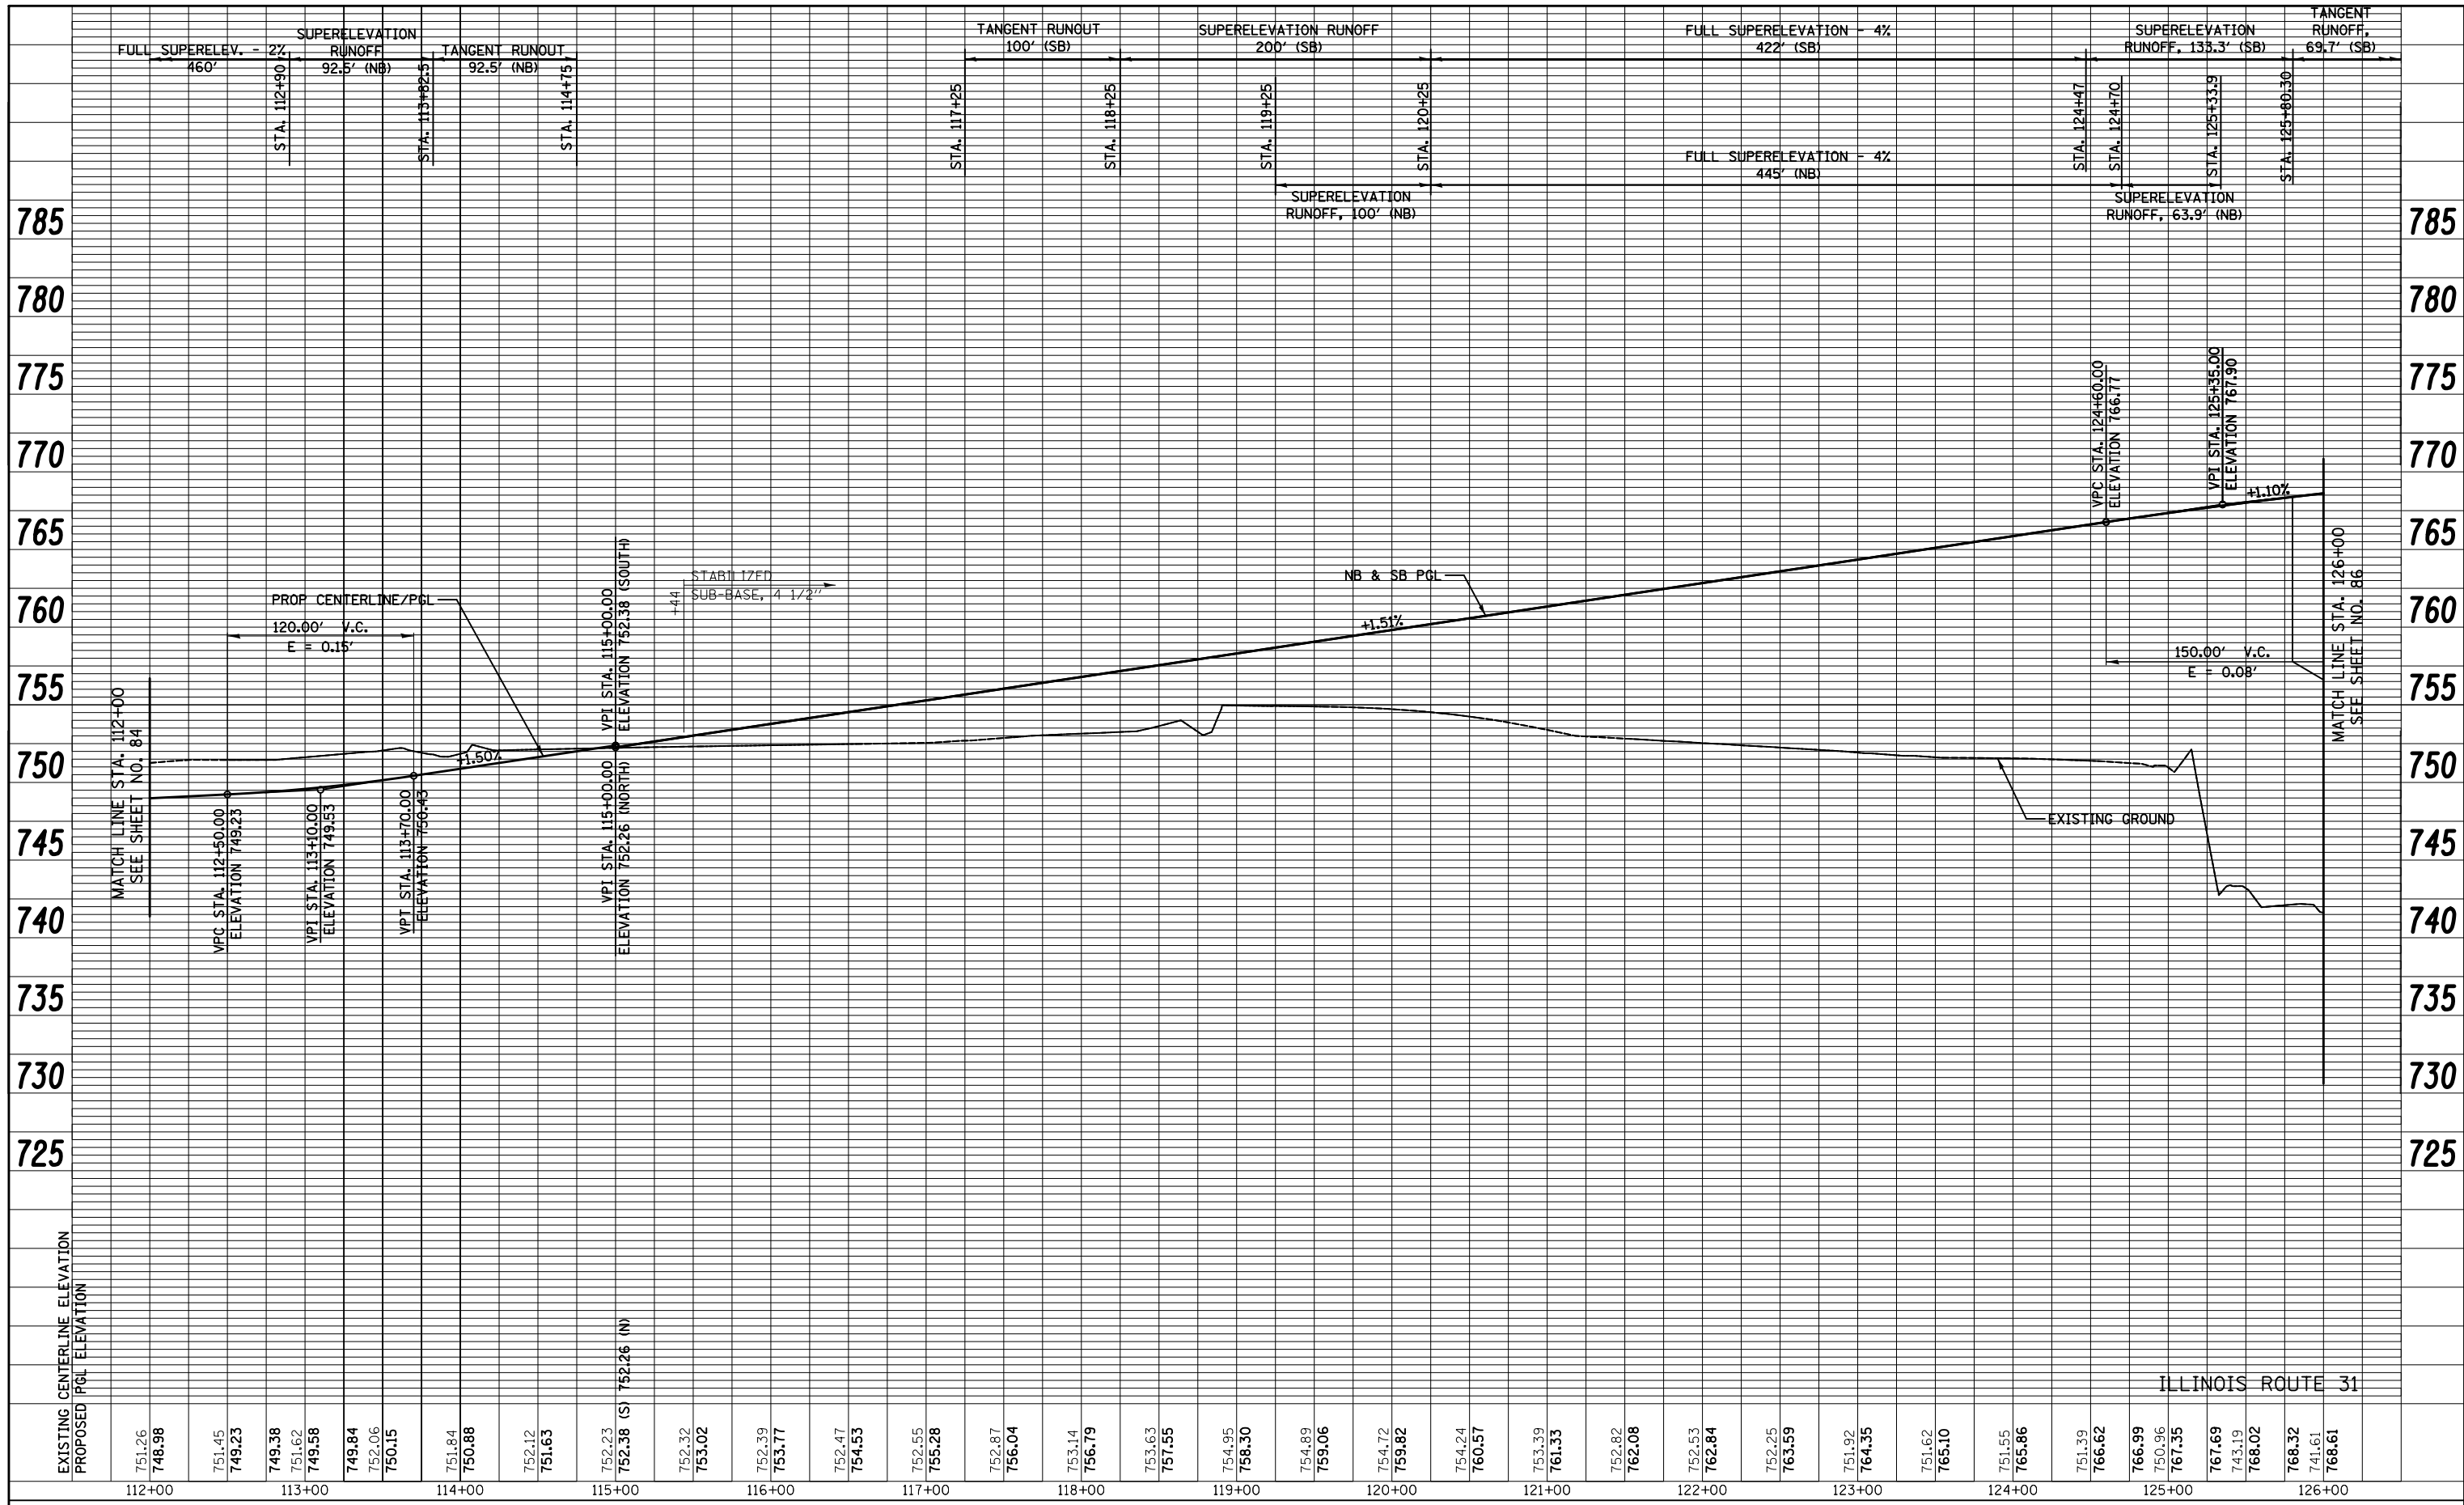

EXISTING CENTERLINE ELEVATION	PROPOSED P&L ELEVATION	STATION
751.26	748.98	112+00
751.45	749.23	113+00
749.38	749.58	113+00
751.62	749.58	113+00
749.84	750.15	114+00
752.06	750.15	114+00
751.84	750.88	114+00
752.12	751.63	115+00
752.23	752.23 (S) / 752.26 (N)	115+00
752.32	753.02	116+00
752.39	753.77	116+00
752.47	754.53	117+00
752.55	755.28	117+00
752.87	756.04	118+00
753.14	756.79	118+00
753.63	757.55	119+00
754.95	758.30	119+00
754.89	759.06	120+00
754.72	759.82	120+00
754.24	760.57	121+00
753.39	761.33	121+00
752.82	762.08	122+00
752.53	762.84	122+00
752.25	763.59	123+00
751.92	764.35	123+00
751.62	765.10	124+00
751.55	765.86	124+00
751.39	766.62	125+00
766.99	766.99	125+00
750.96	767.35	125+00
767.69	767.69	125+00
768.02	768.02	125+00
768.32	768.32	126+00
741.61	768.61	126+00

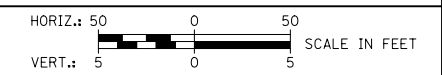

FILE NAME = ...\\D160F72-sht-prf-02.dgn

USER NAME = ctb	DESIGNED - CTB	REVISED -
PLOT SCALE = 100.0000' / in.	CHECKED - GAB	REVISED -
PLOT DATE = 5/2/2012	DATE - 5/3/2012	REVISED -

**STATE OF ILLINOIS  
 DEPARTMENT OF TRANSPORTATION**

**PROFILE**  
 SCALE: SHEET NO. 2 OF 19 SHEETS STA. 112+00 TO STA. 126+00

O.R. RTE. 0003	SECTION 18A-2	COUNTY MCHENRY	TOTAL SHEETS 825	SHEET NO. 85
CONTRACT NO. 60F72			FED. ROAD DIST. NO. 1 ILLINOIS FED. AID PROJECT	