


|      |                |    |      |
|------|----------------|----|------|
| PLAN | SURVEYED       | BY | DATE |
|      | PLOTTED        |    |      |
|      | ALIGNED        |    |      |
|      | CHECKED        |    |      |
|      | FILED          |    |      |
|      | CADD FILE NAME |    |      |

|         |                             |    |      |
|---------|-----------------------------|----|------|
| PROFILE | SURVEYED                    | BY | DATE |
|         | PLOTTED                     |    |      |
|         | GRADES CHECKED              |    |      |
|         | STRUCTURE NOTATIONS CHECKED |    |      |
|         | NO.                         |    |      |

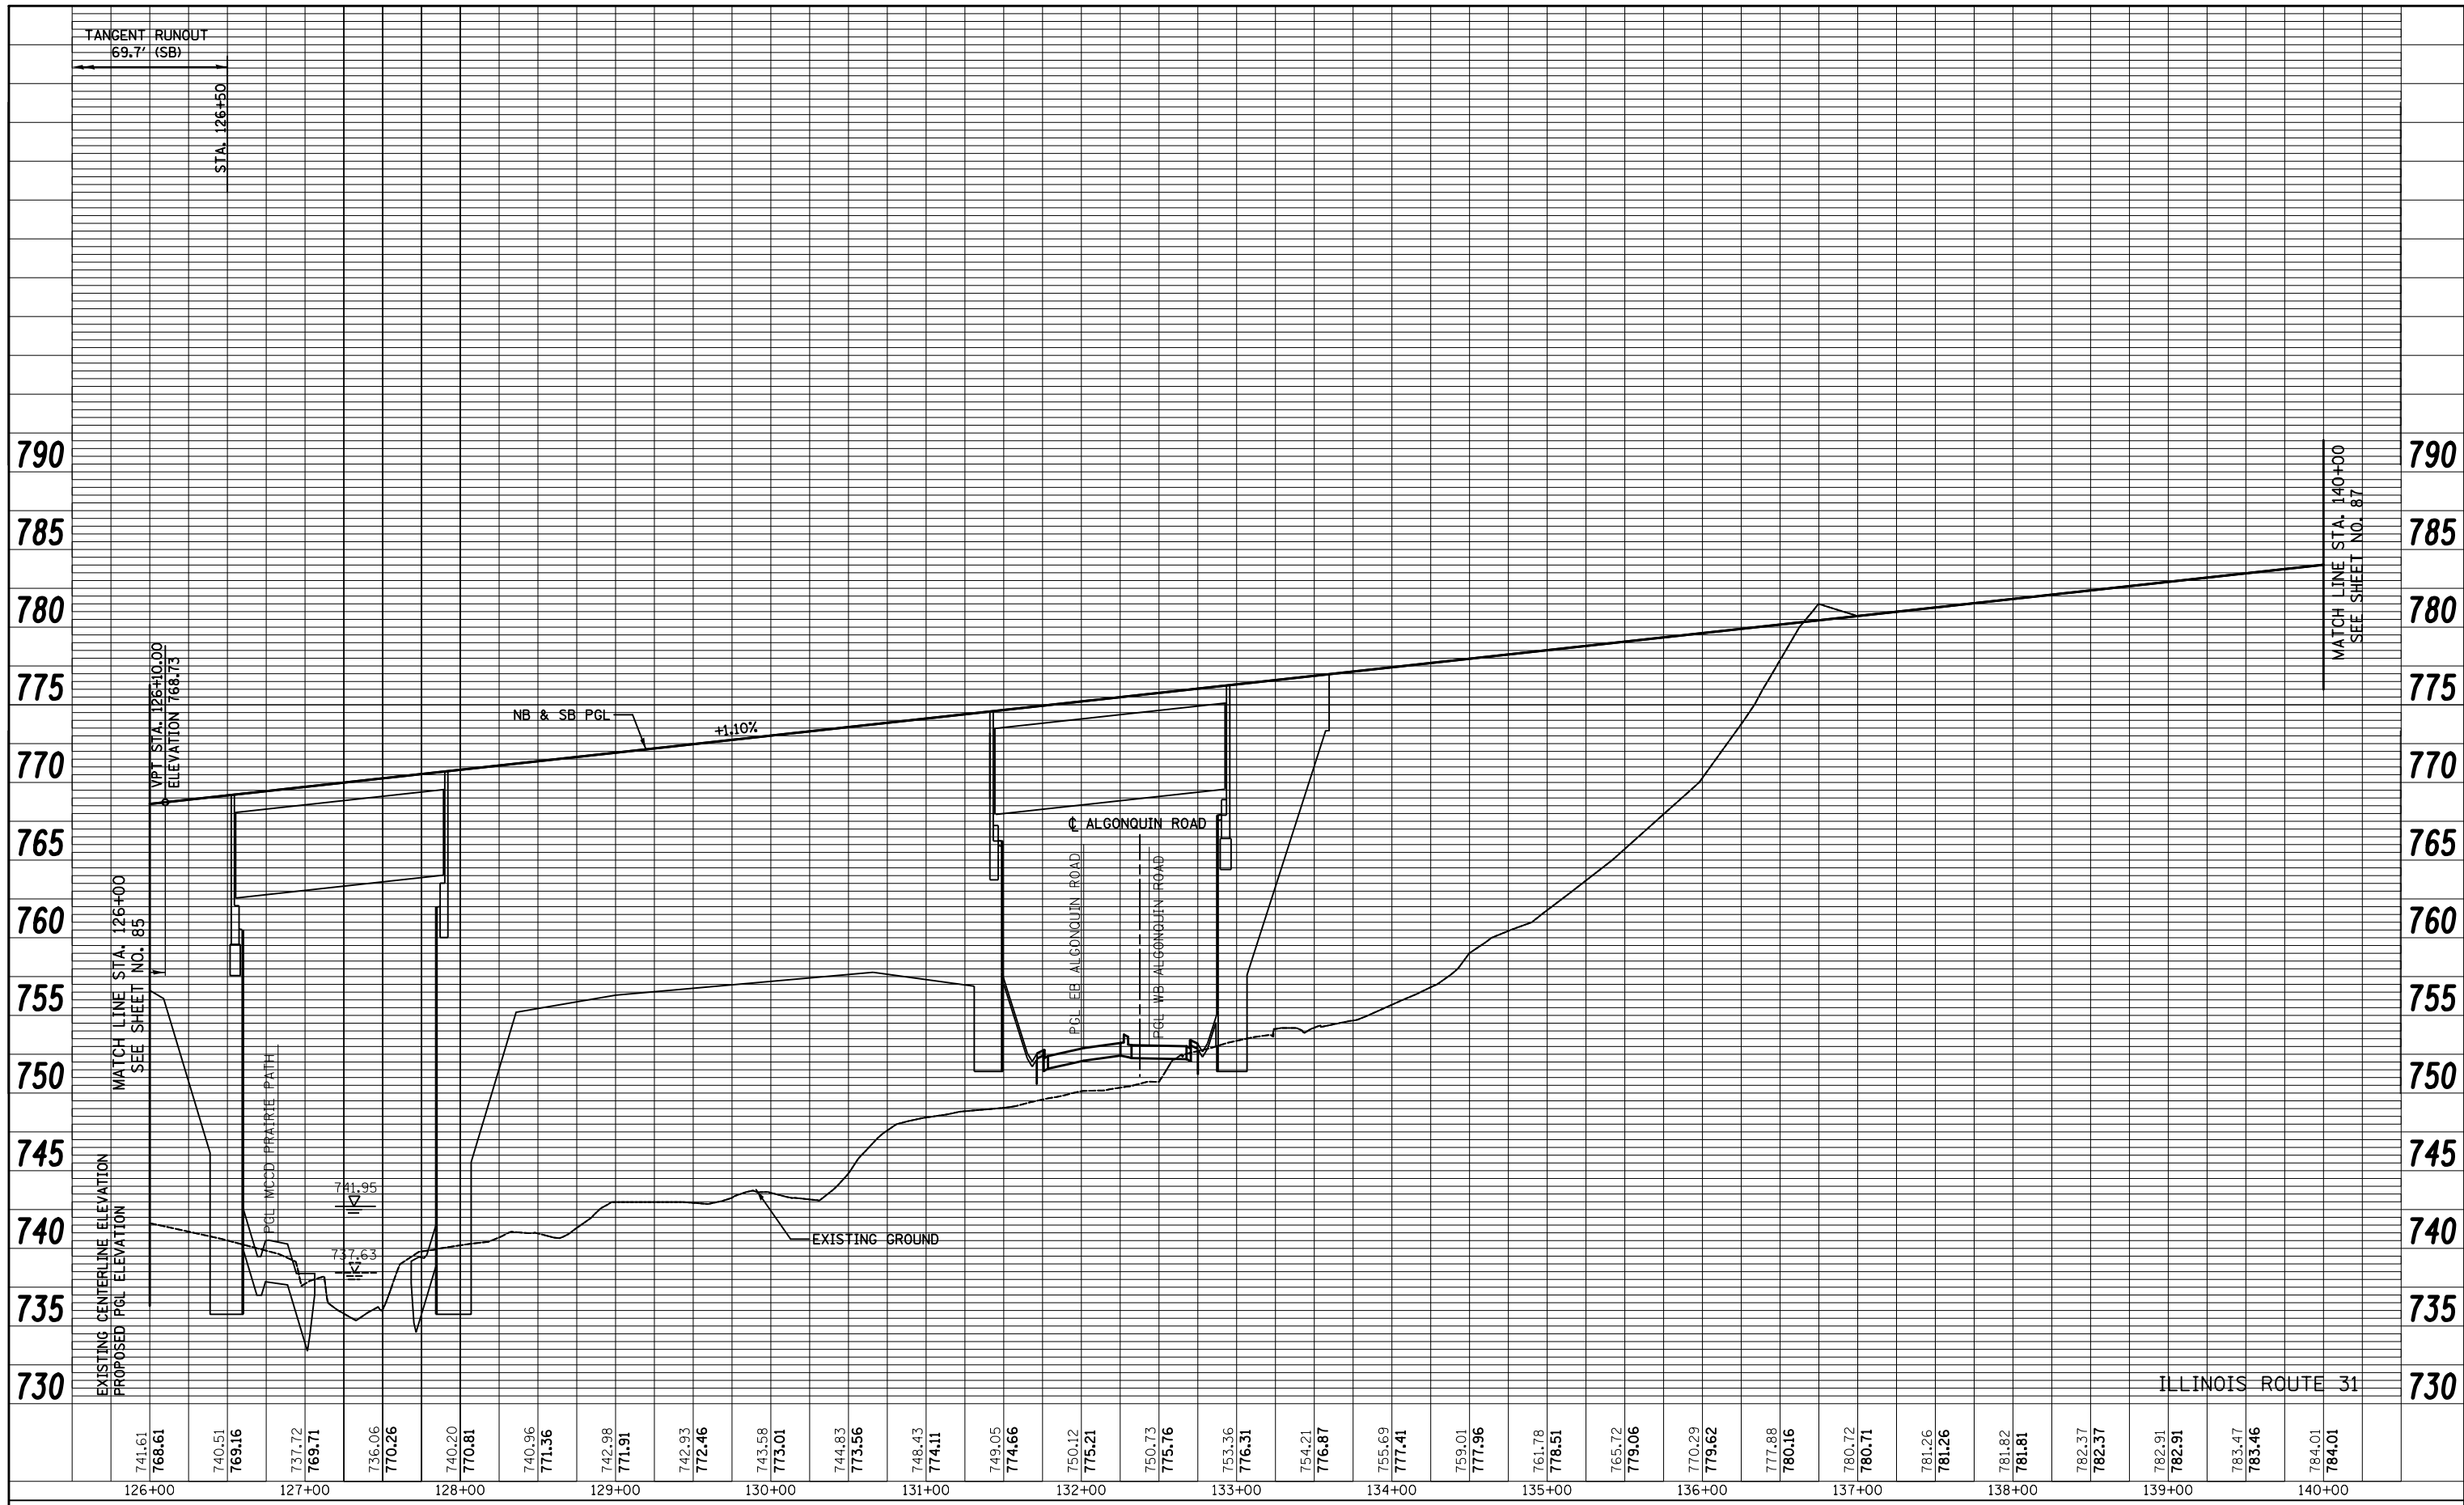

|                               |                        |                 |                   |
|-------------------------------|------------------------|-----------------|-------------------|
| EXISTING CENTERLINE ELEVATION | PROPOSED PGL ELEVATION | EXISTING GROUND | ILLINOIS ROUTE 31 |
|-------------------------------|------------------------|-----------------|-------------------|

FILE NAME = ...\\D160F72-sht-prf-03.dgn

|                              |                 |           |
|------------------------------|-----------------|-----------|
| USER NAME = ctb              | DESIGNED - CTB  | REVISED - |
| PLOT SCALE = 100.0000' / in. | DRAWN - AKW     | REVISED - |
| PLOT DATE = 5/2/2012         | CHECKED - GAB   | REVISED - |
|                              | DATE - 5/3/2012 | REVISED - |

**STATE OF ILLINOIS  
DEPARTMENT OF TRANSPORTATION**

|        |                          |                            |
|--------|--------------------------|----------------------------|
| SCALE: | SHEET NO. 3 OF 19 SHEETS | STA. 126+00 TO STA. 140+00 |
|--------|--------------------------|----------------------------|

|   |         |         |               |
|---|---------|---------|---------------|
| HORIZ.: 50                                      | 0       | 50      | SCALE IN FEET |
| VERT.: 5  | 0       | 5       |               |
| O.R. RTE.                                       | SECTION | COUNTY  | TOTAL SHEETS  |
| 0003  | 18A-2   | MCHENRY | 825           |
|   |         |         | SHEET NO. 86  |
| CONTRACT NO. 60F72                              |         |         |               |
| FED. ROAD DIST. NO. 1 ILLINOIS FED. AID PROJECT |         |         |               |