



PLAN	SURVEYED	BY	DATE
	PLOTTED		
	ALIGNED		
	CHECKED		
	FILED		
	CAD FILE NAME		
NO.			

PROFILE	SURVEYED	BY	DATE
	PLOTTED		
	GRADES CHECKED		
	STRUCTURE		
	NOTATIONS CHECKED		
NO.			

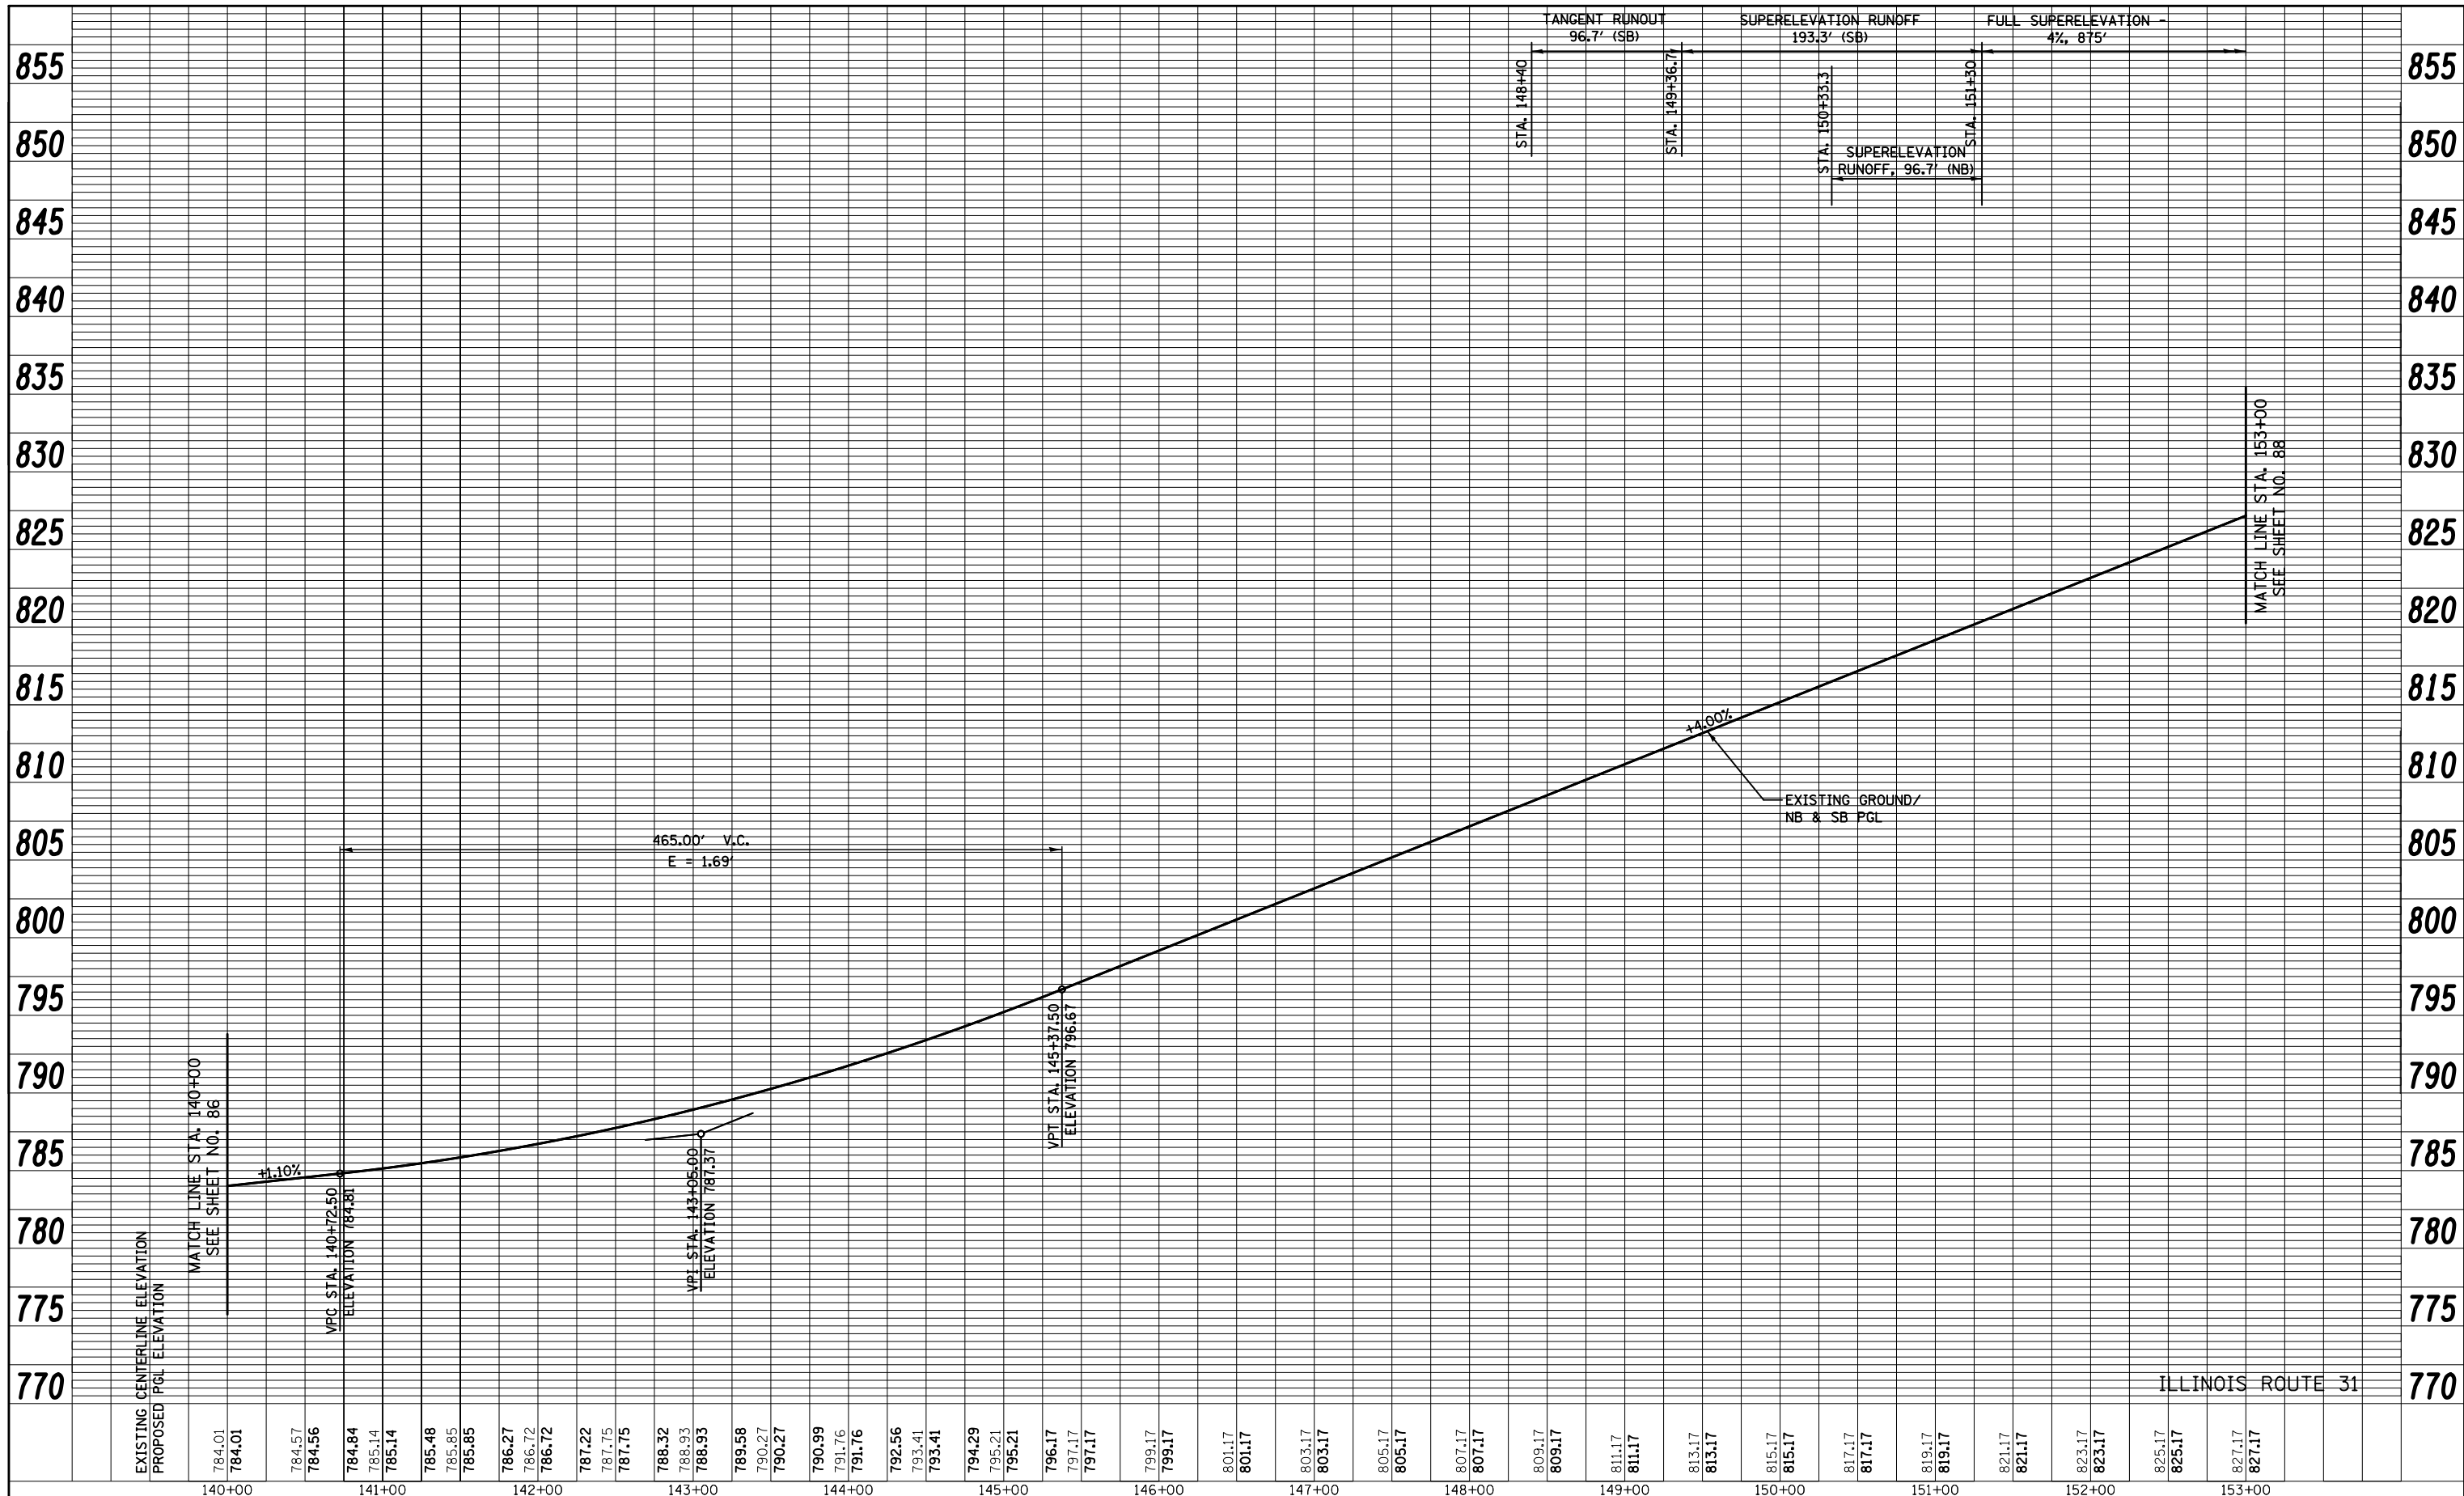

784.01	784.01	784.57	784.56	784.84	785.14	785.14	785.48	785.85	785.85	786.27	786.72	786.72	787.22	787.75	787.75	788.32	788.93	788.93	789.58	790.27	790.27	790.99	791.76	791.76	792.56	793.41	793.41	794.29	795.21	795.21	796.17	797.17	797.17	799.17	799.17	801.17	801.17	803.17	803.17	805.17	805.17	807.17	807.17	809.17	809.17	811.17	811.17	813.17	813.17	815.17	815.17	817.17	817.17	819.17	819.17	821.17	821.17	823.17	823.17	825.17	825.17	827.17	827.17	
140+00	140+00	141+00	141+00	141+00	141+00	141+00	142+00	142+00	142+00	142+00	142+00	142+00	143+00	143+00	143+00	143+00	143+00	143+00	144+00	144+00	144+00	144+00	144+00	144+00	145+00	145+00	145+00	145+00	145+00	146+00	146+00	146+00	146+00	147+00	147+00	147+00	147+00	147+00	148+00	148+00	148+00	148+00	148+00	149+00	149+00	149+00	149+00	149+00	149+00	150+00	150+00	150+00	150+00	150+00	151+00	151+00	151+00	151+00	152+00	152+00	152+00	152+00	153+00	153+00

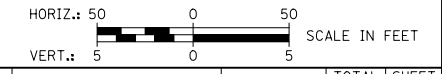

FILE NAME =
...\\D160F72-sht-prf-04.dgn

USER NAME = ctb	DESIGNED - CTB	REVISED -
PLOT SCALE = 100.0000' / in.	DRAWN - AKW	REVISED -
PLOT DATE = 5/2/2012	CHECKED - GAB	REVISED -
	DATE - 5/3/2012	REVISED -

**STATE OF ILLINOIS
DEPARTMENT OF TRANSPORTATION**

PROFILE

SCALE: SHEET NO. 4 OF 19 SHEETS STA. 140+00 TO STA. 153+00

O.R. RTE.	SECTION	COUNTY	TOTAL SHEETS	SHEET NO.
0003	18A-2	MCHENRY	825	87
CONTRACT NO. 60F72				
FED. ROAD DIST. NO. 1 ILLINOIS FED. AID PROJECT				