


PLAN	SURVEYED	BY	DATE
	PLOTTED		
	ALIGNED		
	CHECKED		
	FILE NAME		

PROFILE	SURVEYED	BY	DATE
	PLOTTED		
	GRADES CHECKED		
	STRUCTURE		
	NOTATIONS CHECKED		

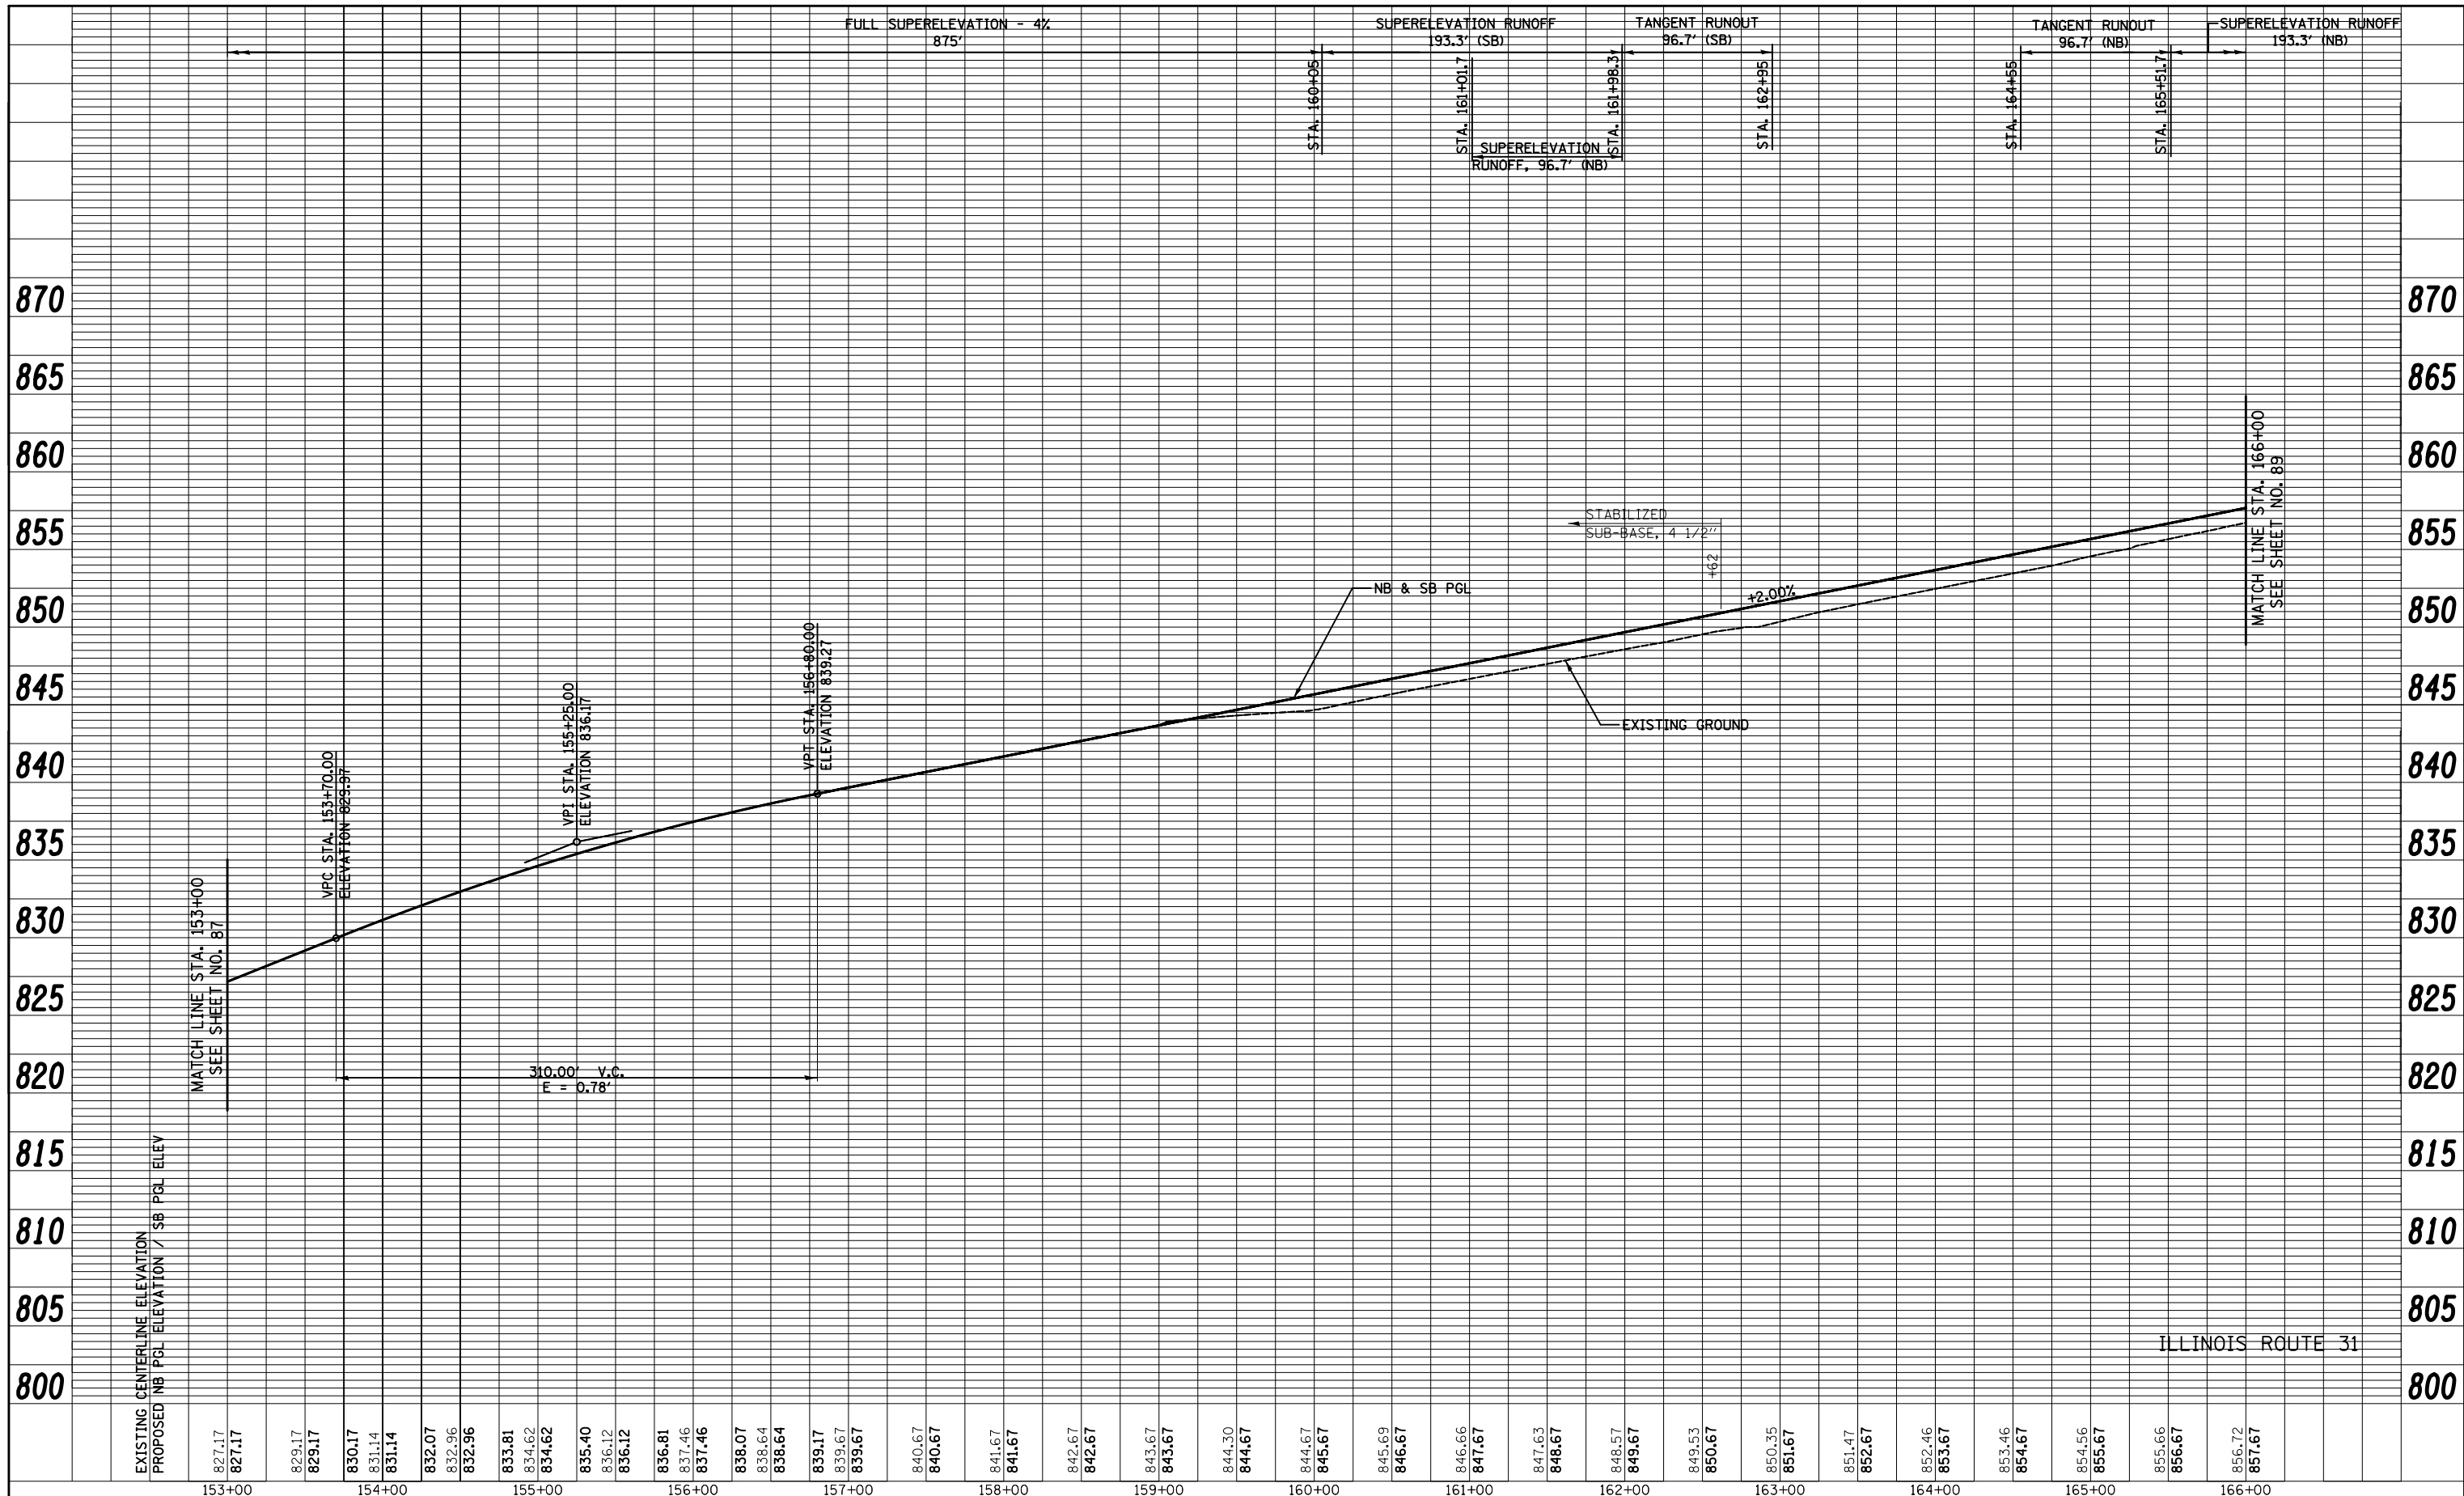

FILE NAME = ...\\D160F72-sht-prf-05.dgn	USER NAME = ctb	DESIGNED - CTB	REVISED -	STATE OF ILLINOIS DEPARTMENT OF TRANSPORTATION	PROFILE	O.R. RTE. 0003	SECTION 18A-2	COUNTY MCHENRY	TOTAL SHEETS 825	SHEET NO. 88		
PLOT SCALE = 100.0000' / in.	CHECKED - GAB	REVISIED -	REVISIED -			SCALE:	SHEET NO. 5 OF 19 SHEETS	STA. 153+00	TO STA. 166+00	CONTRACT NO. 60F72		
PLOT DATE = 5/2/2012	DATE - 5/3/2012	REVISIED -	REVISIED -			FED. ROAD DIST. NO. 1 ILLINOIS FED. AID PROJECT						
<div style="display: flex; justify-content: space-between;"> <div>HORIZ.: 50</div> <div>VERT.: 5</div> </div> <div style="text-align: center;"> <p>SCALE IN FEET</p> </div>												