


PLAN	SURVEYED	BY	DATE
	PLOTTED		
	ALIGNED		
	CHECKED		
	FILE NAME		
	NO.		

PROFILE	SURVEYED	BY	DATE
	PLOTTED		
	GRADES CHECKED		
	STRUCTURE		
	NOTATIONS		
	CPAD		
	NO.		

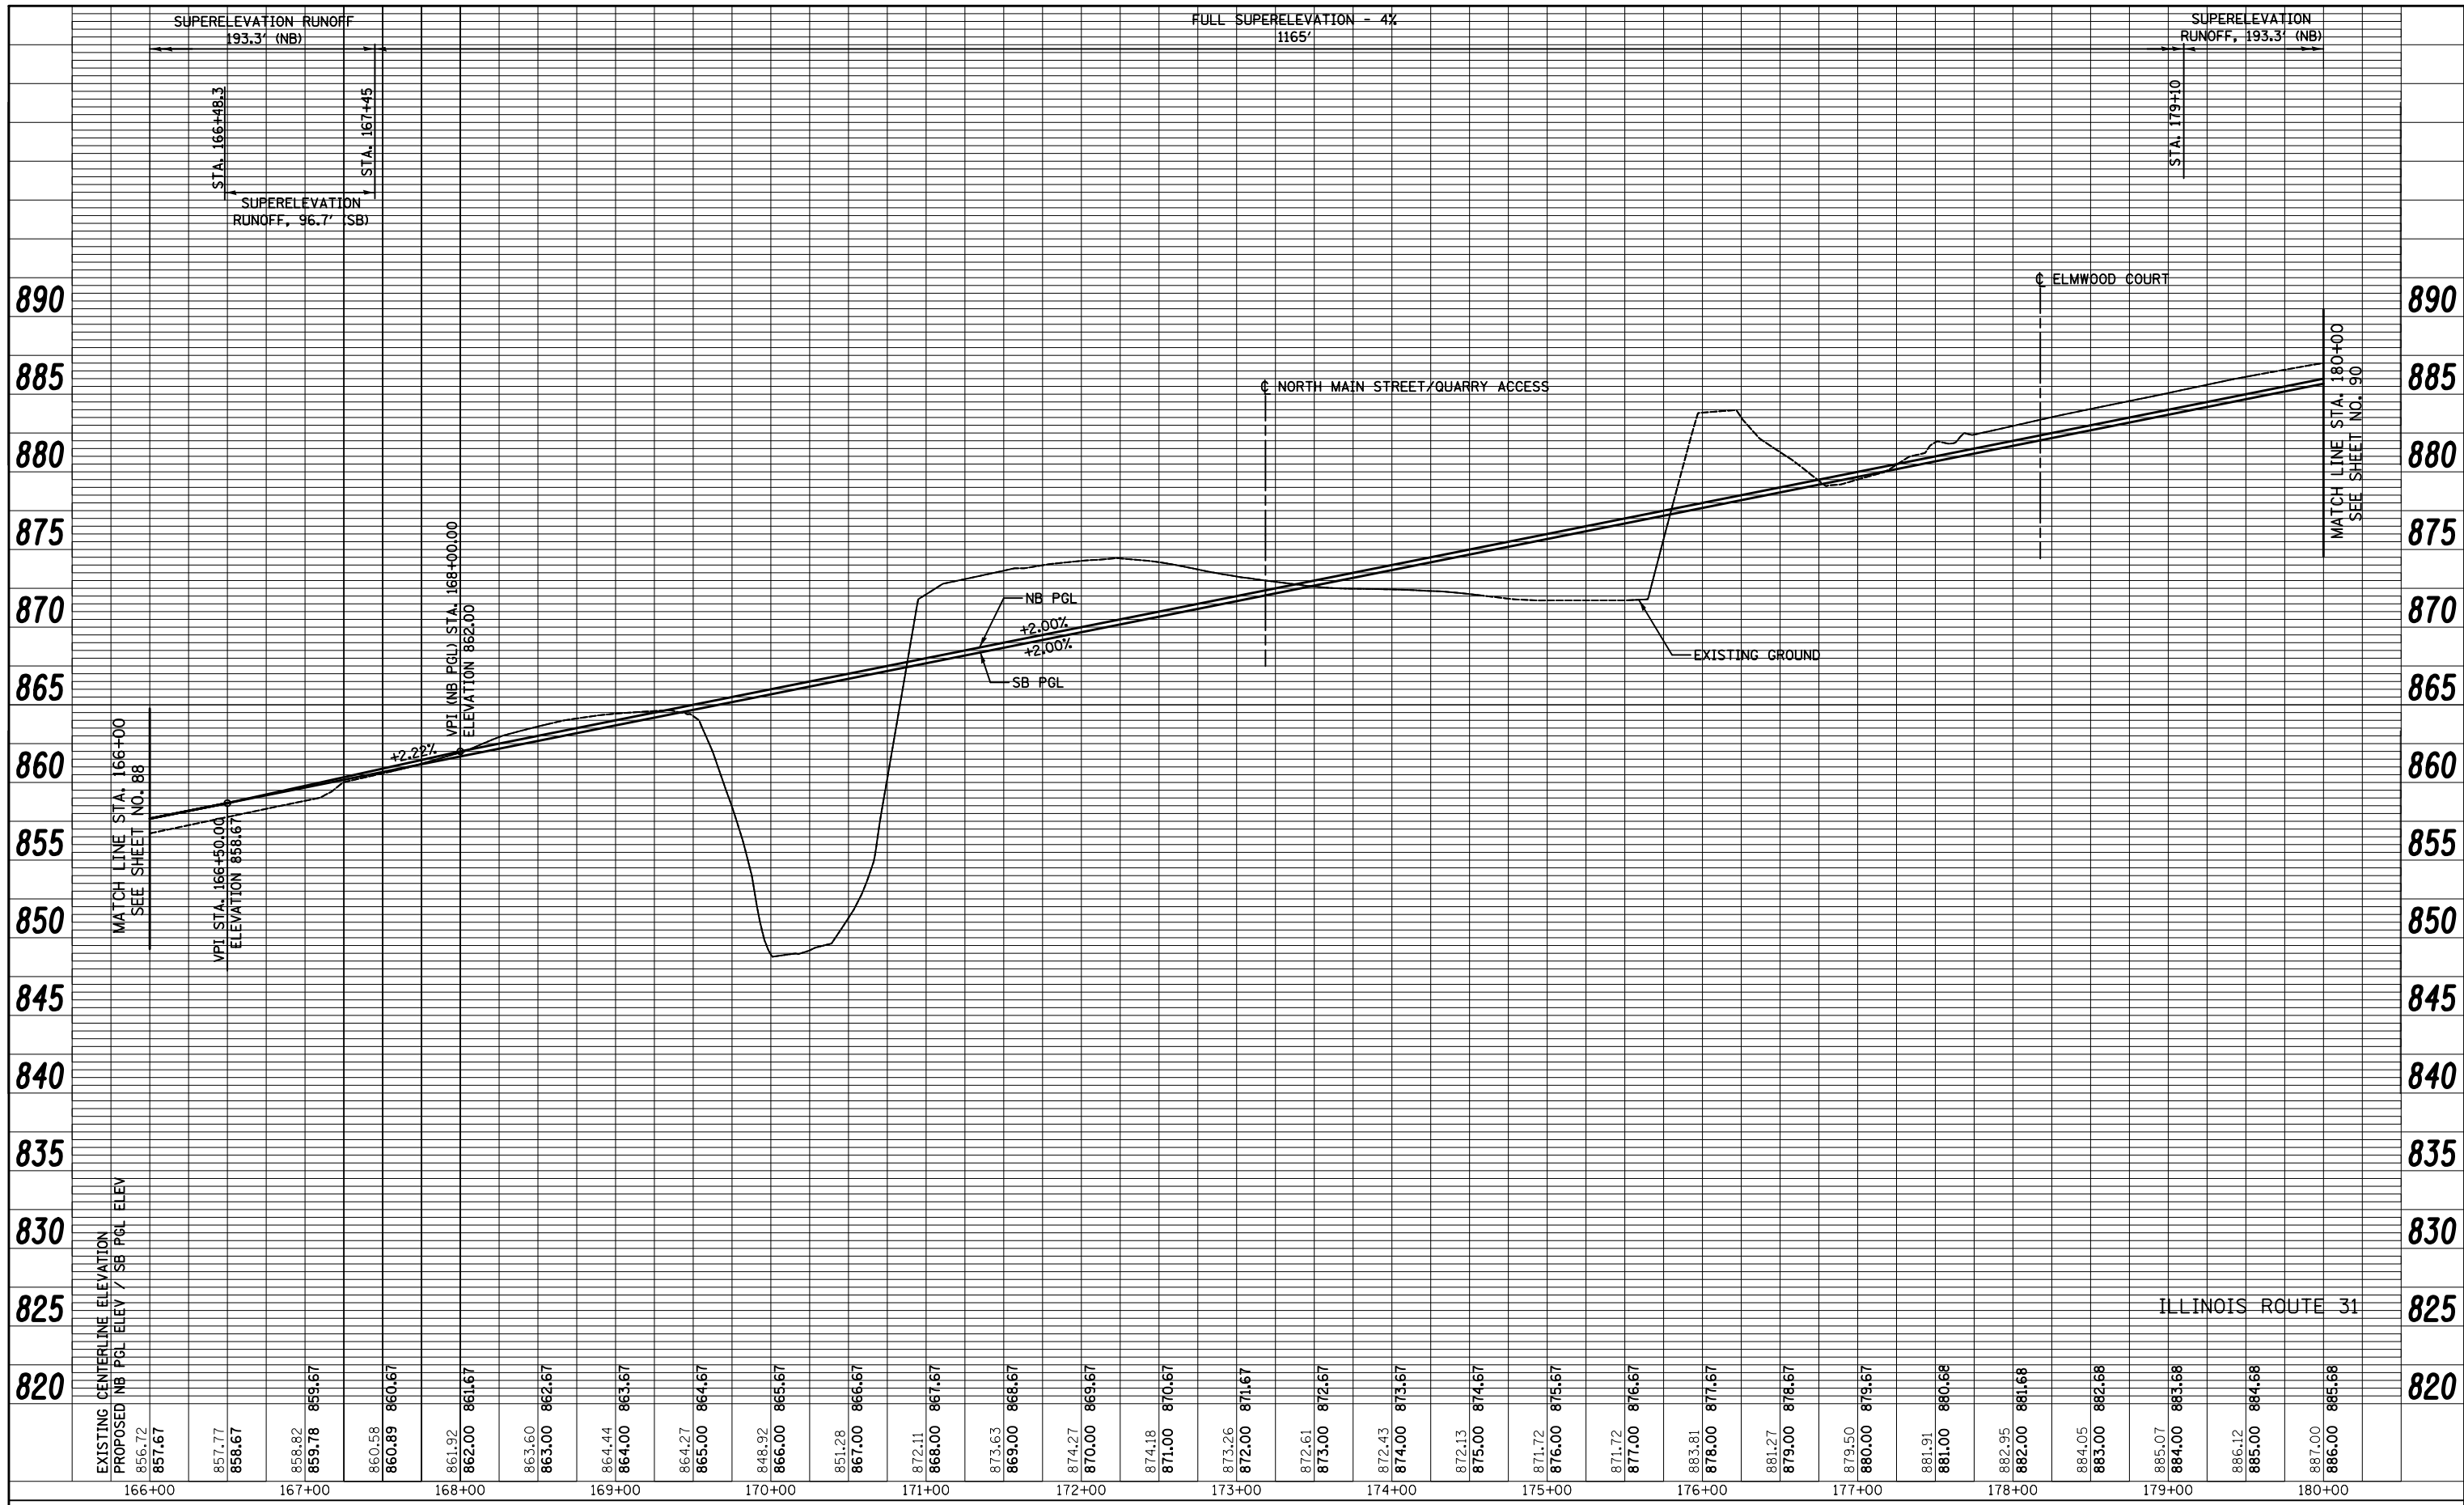

EXISTING CENTERLINE ELEVATION	PROPOSED NB P&L ELEV / SB P&L ELEV
856.72	857.67
857.77	858.67
858.82	859.78
859.78	859.87
860.58	860.89
860.89	860.87
861.92	862.00
862.00	861.67
863.60	863.00
863.00	862.67
864.44	864.00
864.00	863.67
864.27	865.00
865.00	864.67
868.00	865.67
866.00	865.67
851.28	867.00
867.00	866.67
872.11	868.00
868.00	867.67
873.63	869.00
869.00	868.67
874.27	870.00
870.00	869.67
874.18	871.00
871.00	870.67
873.26	872.00
872.00	871.67
872.61	873.00
873.00	872.67
872.43	874.00
874.00	873.67
872.13	875.00
875.00	874.67
871.72	876.00
876.00	875.67
871.72	877.00
877.00	876.67
883.81	878.00
878.00	877.67
881.27	879.00
879.00	878.67
879.50	880.00
880.00	879.67
881.91	881.00
881.00	880.68
882.95	882.00
882.00	881.68
884.05	883.00
883.00	882.68
885.07	884.00
884.00	883.68
886.12	885.00
885.00	884.68
887.00	886.00
886.00	885.68

FILE NAME = ...\\D160F72-sht-prf-06.dgn

USER NAME = ctb  
 DESIGNED - CTB  
 DRAWN - AKW  
 CHECKED - GAB  
 DATE - 5/3/2012

REVISED -  
 REVISED -  
 REVISED -  
 REVISED -

**STATE OF ILLINOIS  
 DEPARTMENT OF TRANSPORTATION**

**PROFILE**

SCALE: SHEET NO. 6 OF 19 SHEETS STA. 166+00 TO STA. 180+00

O.R. RTE.	SECTION	COUNTY	TOTAL SHEETS	SHEET NO.
0003	18A-2	MCHENRY	825	89
CONTRACT NO. 60F72				
FED. ROAD DIST. NO. 1 ILLINOIS FED. AID PROJECT				

