



| | | | |
|------|----------------|----|------|
| PLAN | SURVEYED | BY | DATE |
| | PLOTTED | | |
| | ALIGNED | | |
| | CHECKED | | |
| | CADD FILE NAME | | |
| | NO. | | |

| | | | |
|---------|-----------------------------|----|------|
| PROFILE | SURVEYED | BY | DATE |
| | PLOTTED | | |
| | GRADES CHECKED | | |
| | STRUCTURE NOTATIONS CHECKED | | |
| | NO. | | |

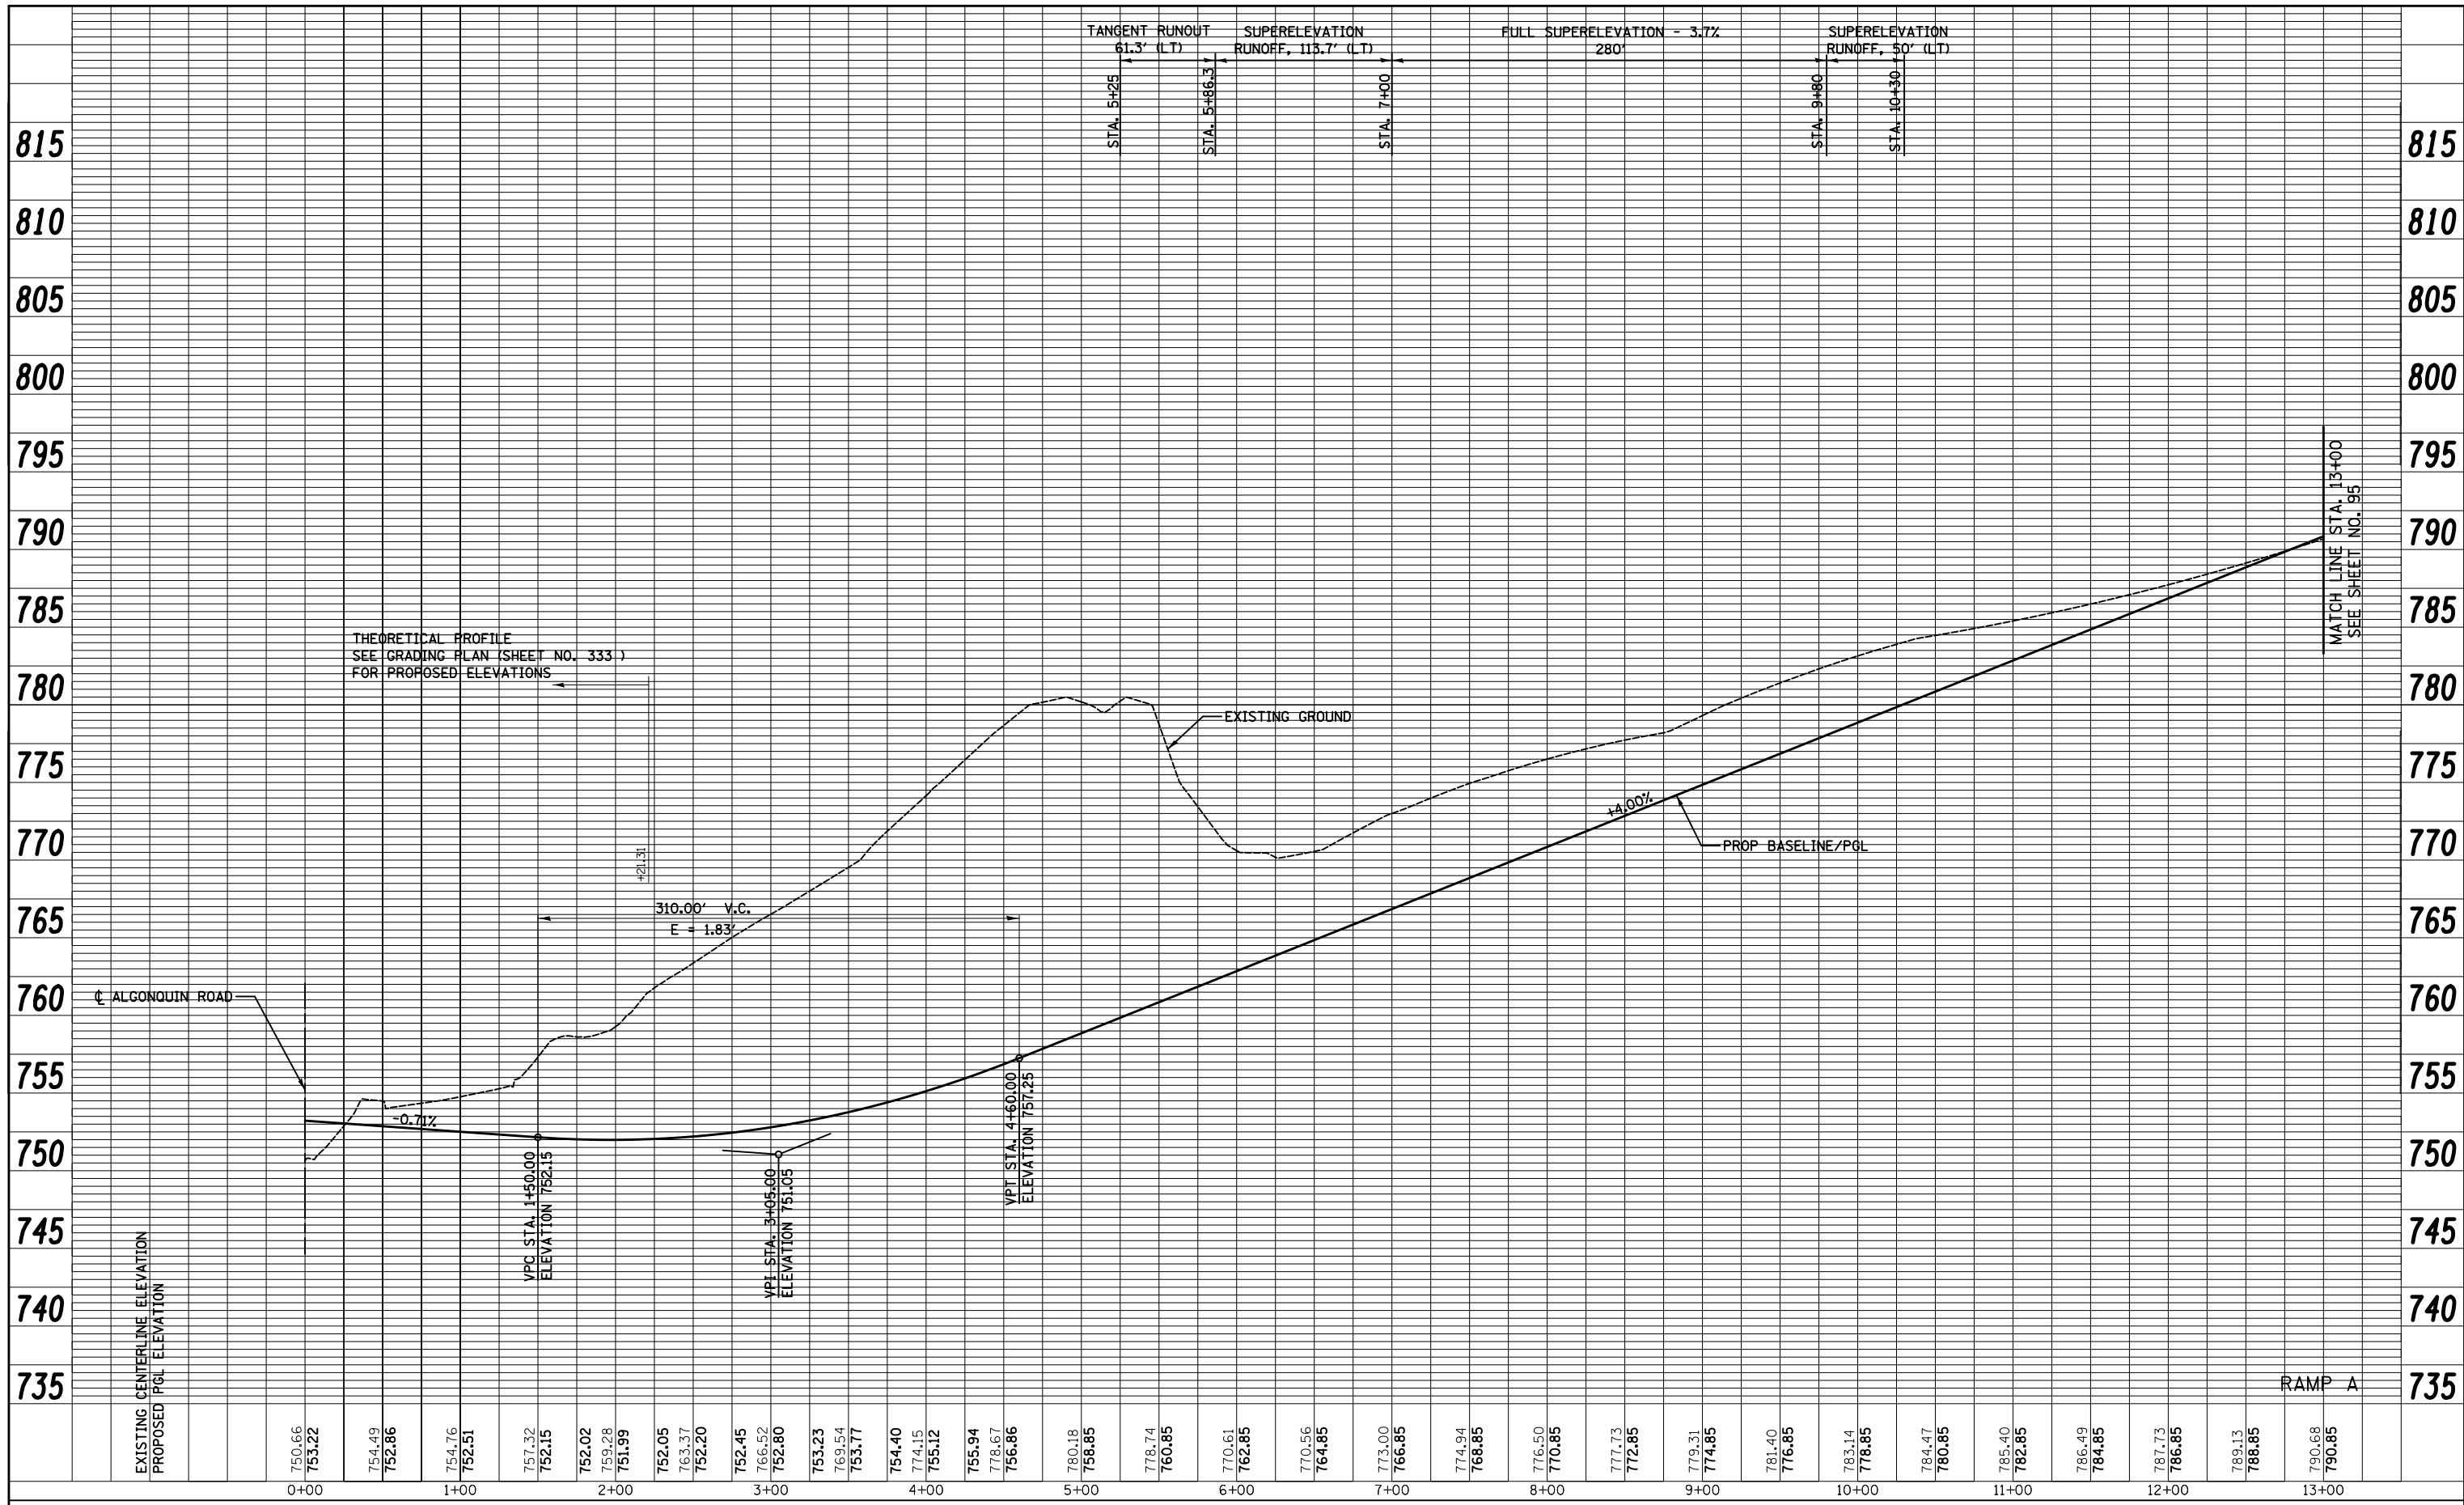

| | | | | | | | | | | | | | | | | | | | | | | | | |
|-------------------------------|--------|--------|--------|--------|--------|--------|--------|--------|--------|--------|--------|--------|--------|--------|--------|--------|--------|--------|--------|--------|--------|--------|--------|--------|
| EXISTING CENTERLINE ELEVATION | 750.66 | 754.49 | 757.32 | 752.02 | 752.05 | 752.45 | 753.23 | 754.40 | 755.94 | 760.18 | 768.85 | 770.56 | 774.94 | 776.50 | 777.73 | 779.31 | 781.40 | 783.14 | 784.47 | 785.40 | 786.49 | 787.73 | 789.13 | 790.68 |
| PROPOSED PGL ELEVATION | 753.22 | 752.86 | 752.15 | 751.99 | 752.20 | 752.80 | 753.77 | 755.12 | 756.86 | 758.85 | 762.85 | 764.85 | 766.85 | 770.85 | 772.85 | 774.85 | 776.85 | 778.85 | 780.85 | 782.85 | 784.85 | 786.85 | 788.85 | 790.85 |
| | 0+00 | 1+00 | 2+00 | 3+00 | 4+00 | 5+00 | 6+00 | 7+00 | 8+00 | 9+00 | 10+00 | 11+00 | 12+00 | 13+00 | | | | | | | | | | |

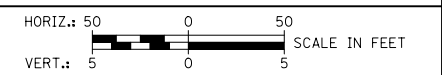

| | | | |
|-----------------------------|-------------|------------|-----------|
| FILE NAME = | USER NAME = | DESIGNED - | REVISED - |
| ...\\D160F72-sht-prf-11.dgn | ctb | CTB | |
| | | DRAWN - | REVISED - |
| | | AKW | |
| | | CHECKED - | REVISED - |
| | | GAB | |
| | | DATE - | REVISED - |
| | | 5/2/2012 | |

**STATE OF ILLINOIS
DEPARTMENT OF TRANSPORTATION**

| | | | |
|--------|---------------------------|-----------|---------------|
| SCALE: | SHEET NO. 11 OF 19 SHEETS | STA. 0+00 | TO STA. 13+00 |
|--------|---------------------------|-----------|---------------|

| | | | | |
|-------------------------------------------------|---------|---------|--------------|-----------|
| O.R. RTE. | SECTION | COUNTY | TOTAL SHEETS | SHEET NO. |
| 0003 | 18A-2 | MCHENRY | 825 | 94 |
| CONTRACT NO. 60F72 | | | | |
| FED. ROAD DIST. NO. 1 ILLINOIS FED. AID PROJECT | | | | |