

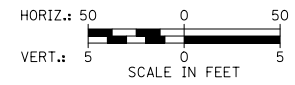


PLAN	SURVEYED	BY	DATE
	PLOTTED		
	NOTE BOOK		
	NO.		
	ALIGNED		
	CHECKED		
	FILE NAME		

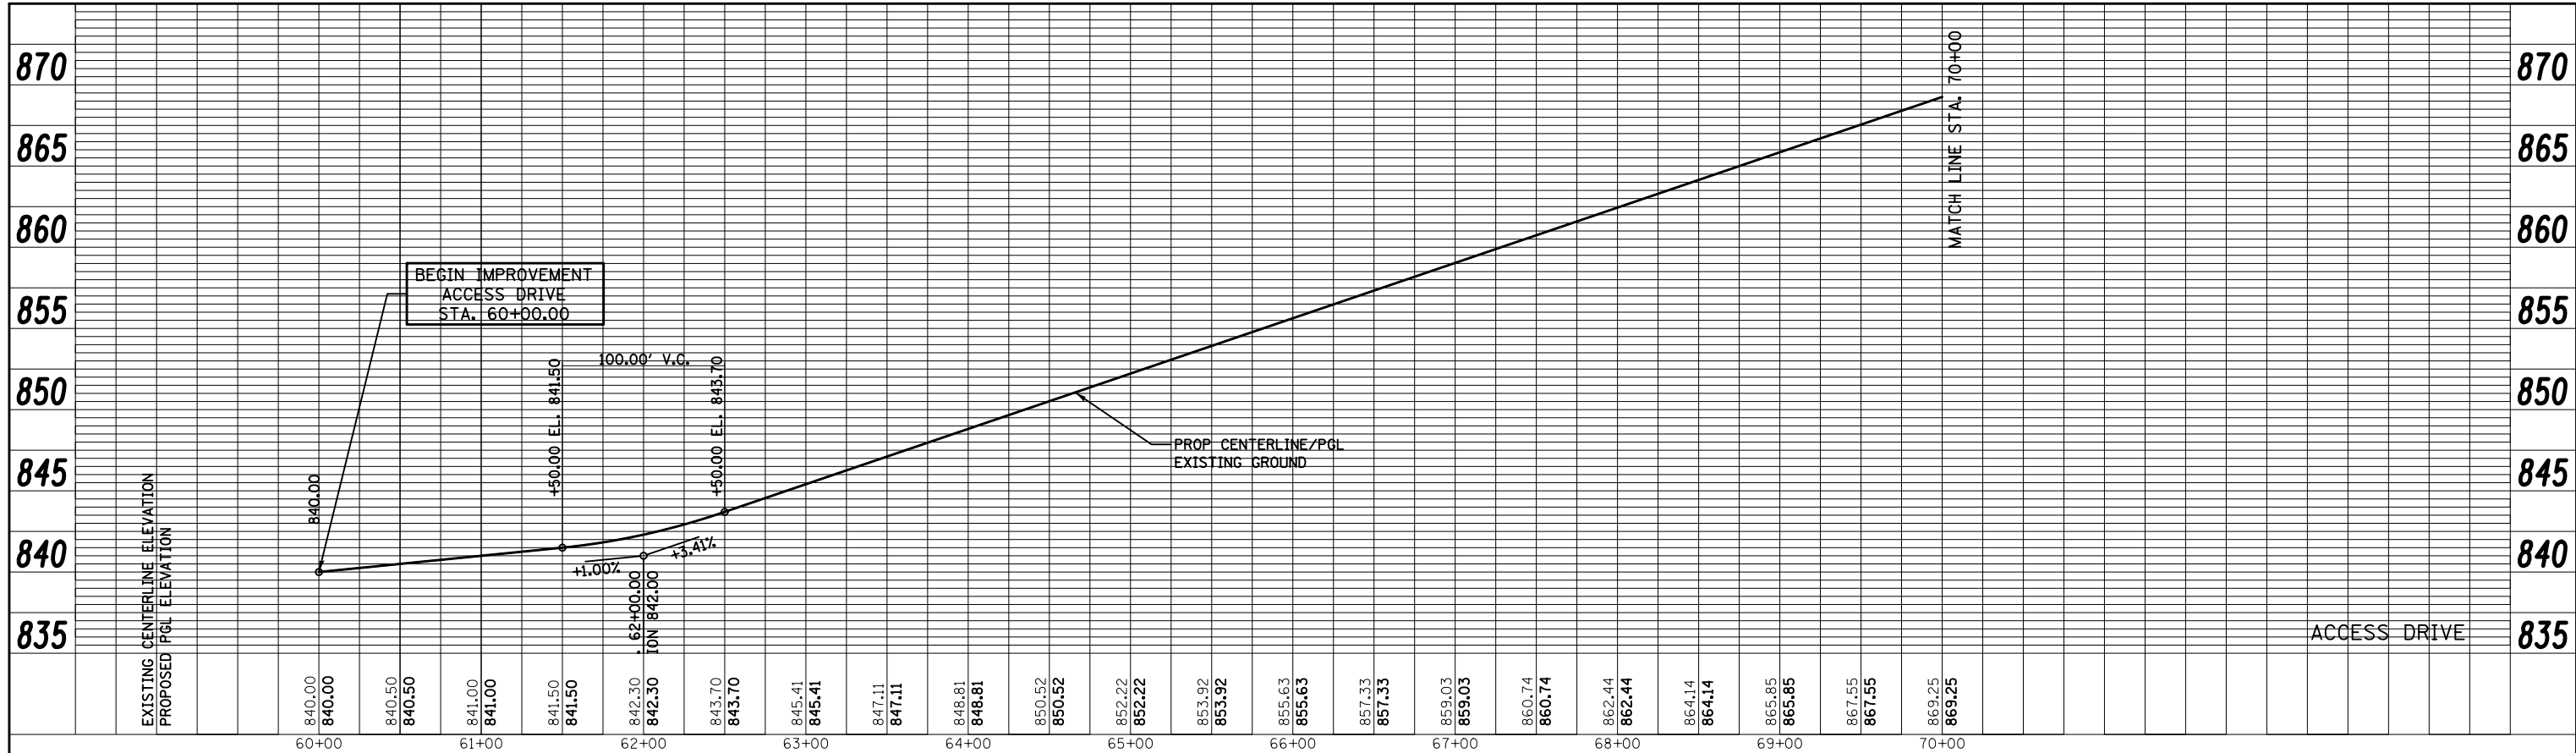

PROFILE	SURVEYED	BY	DATE
	PLOTTED		
	GRADES CHECKED		
	NO.		
	STRUCTURE		
	NOTATIONS		

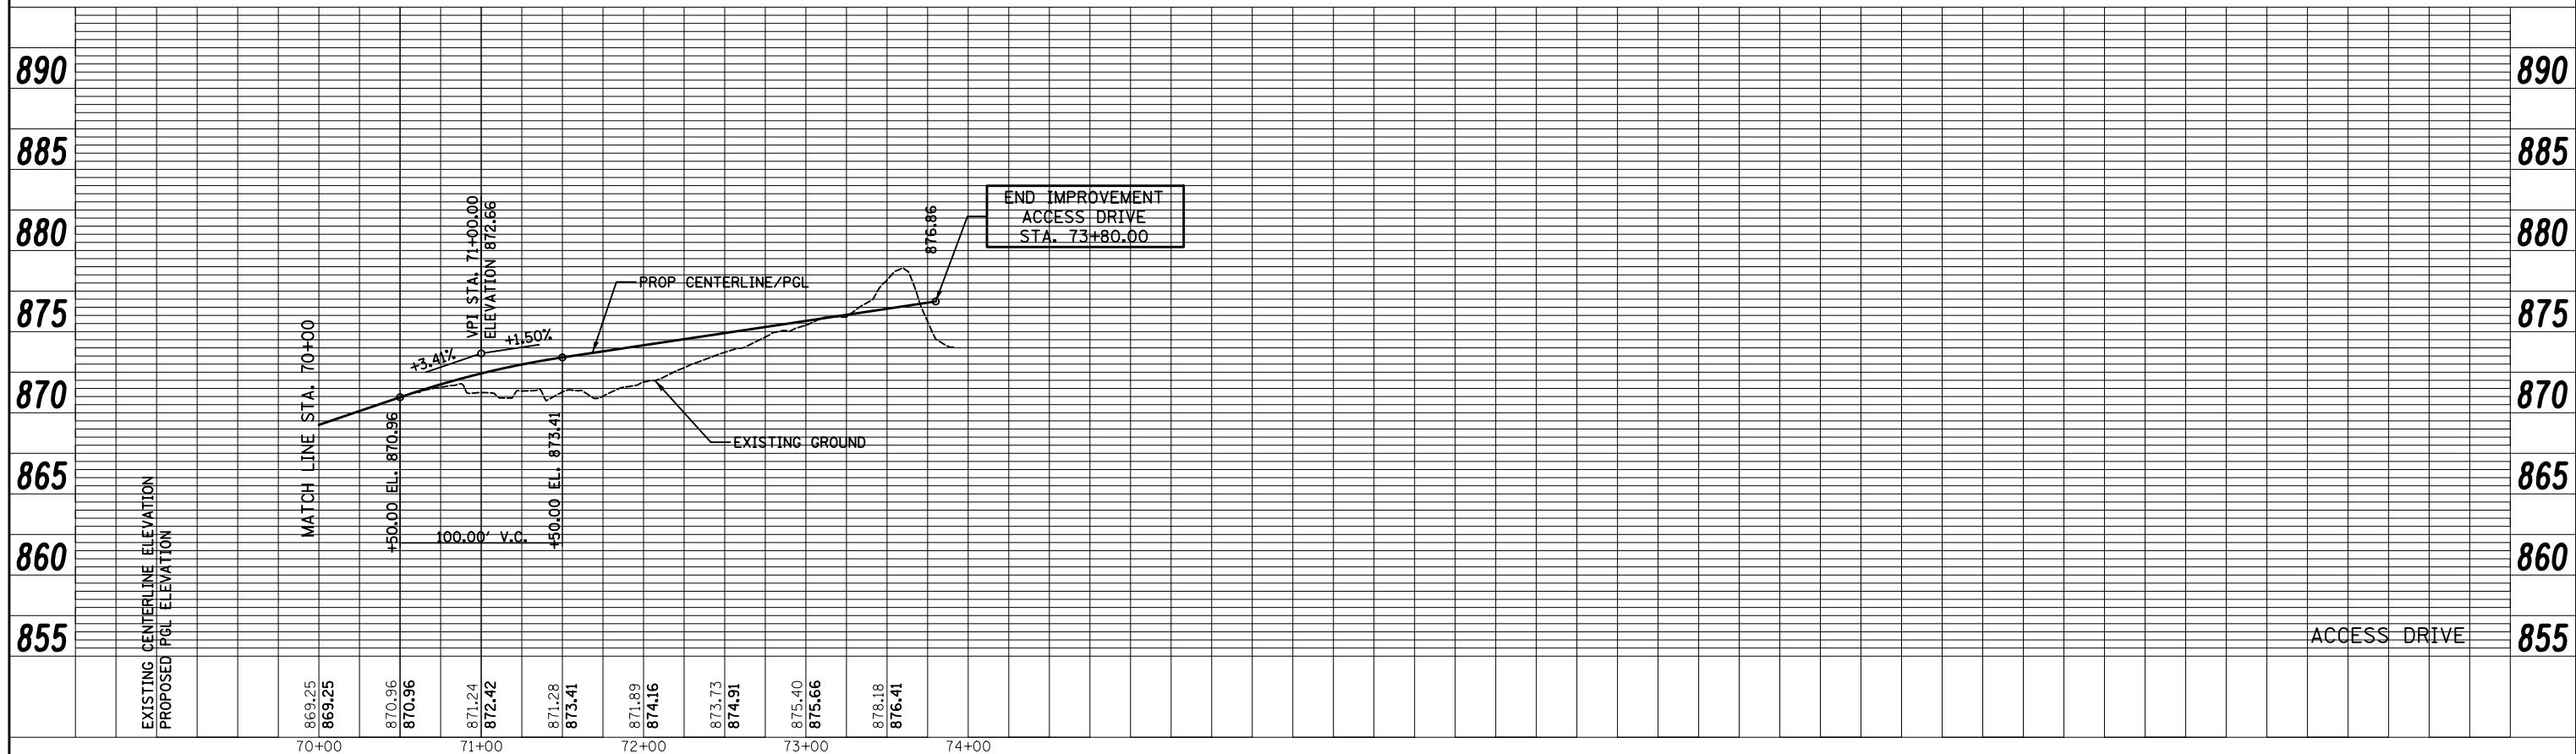

FILE NAME = ...\\D160F72-sht-prf-17.dgn	USER NAME = ctb	DESIGNED - CTB	REVISED -	STATE OF ILLINOIS DEPARTMENT OF TRANSPORTATION	PROFILE	O.R. RTE. 0003	SECTION 18A-2	COUNTY MCHENRY	TOTAL SHEETS 825	SHEET NO. 100		
PLOT SCALE = 100.0000' / in.	CHECKED - GAB	REVISED -	SCALE:			SHEET NO. 17 OF 19 SHEETS	STA. TO STA.	CONTRACT NO. 60F72				
PLOT DATE = 5/2/2012	DATE - 5/3/2012	REVISED -	FED. ROAD DIST. NO. 1 ILLINOIS FED. AID PROJECT									