

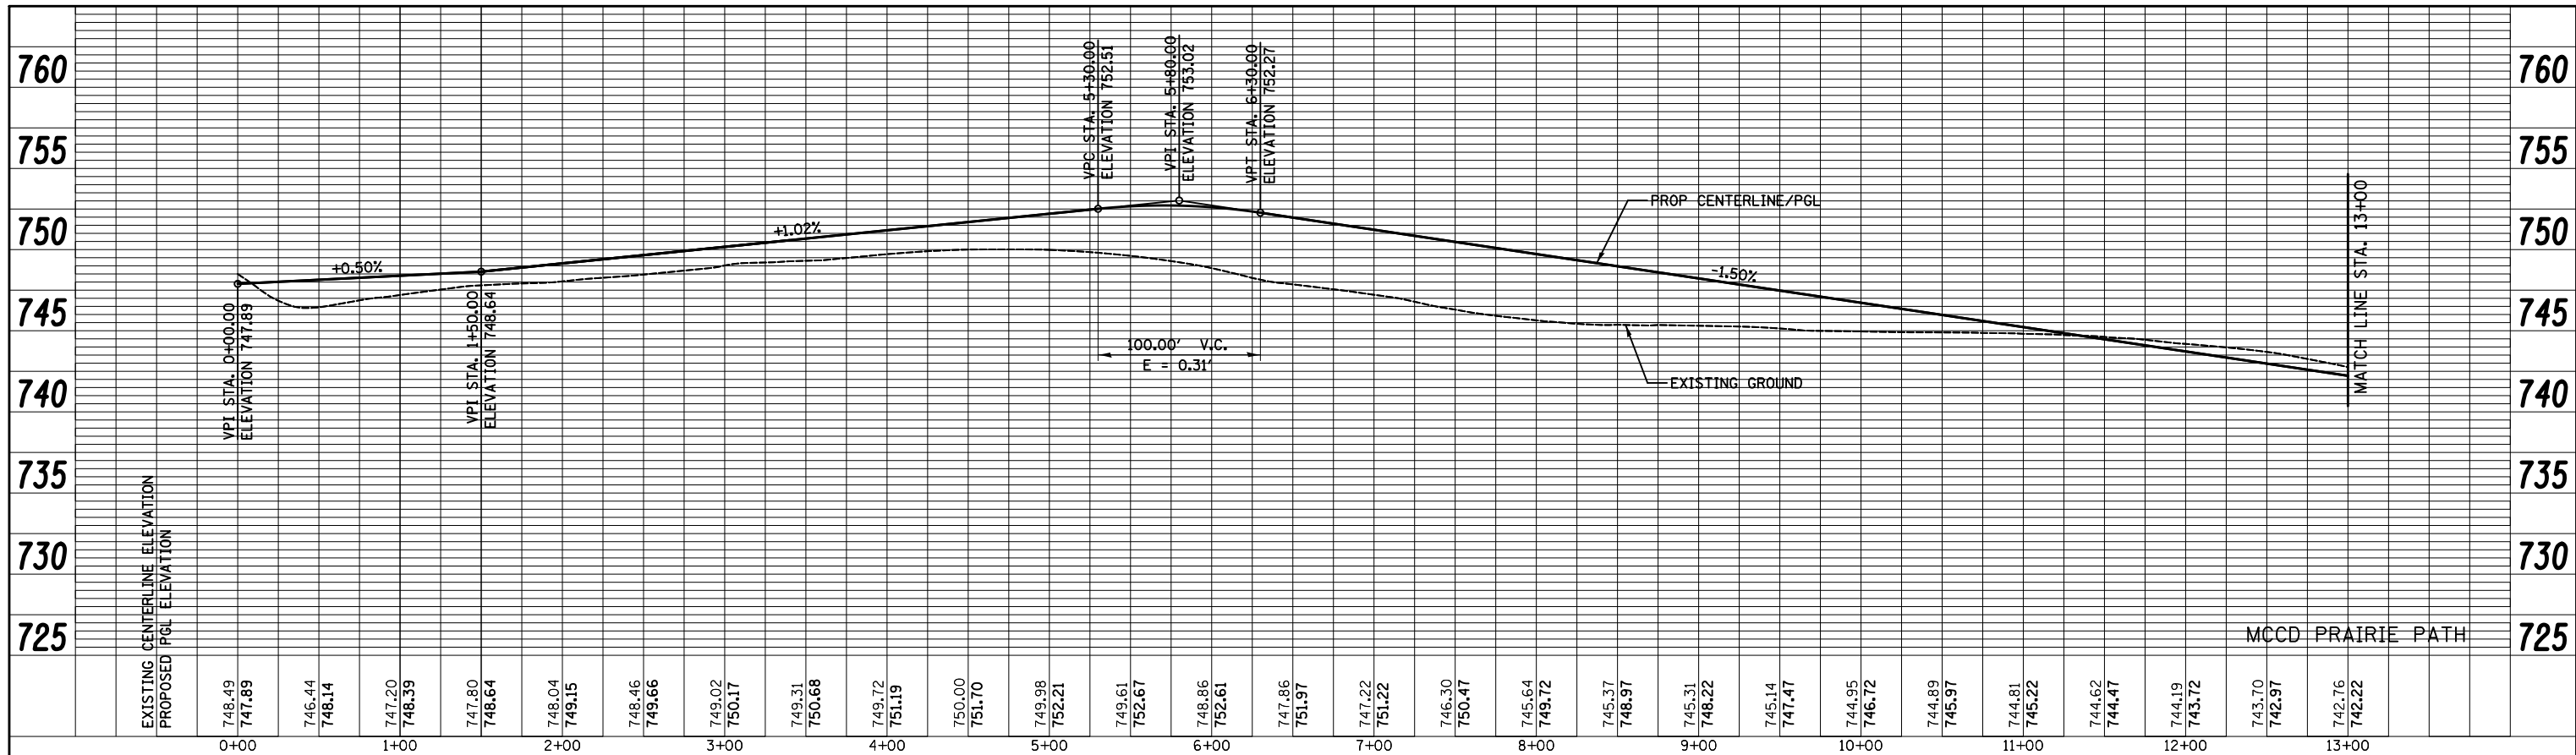


|      |           |    |      |
|------|-----------|----|------|
| PLAN | SURVEYED  | BY | DATE |
|      | PLOTTED   |    |      |
|      | ALIGNED   |    |      |
|      | CHECKED   |    |      |
|      | FILE NAME |    |      |
|      | NO.       |    |      |

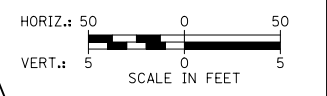

|         |                             |    |      |
|---------|-----------------------------|----|------|
| PROFILE | SURVEYED                    | BY | DATE |
|         | PLOTTED                     |    |      |
|         | GRADES CHECKED              |    |      |
|         | STRUCTURE NOTATIONS CHECKED |    |      |
|         | NO.                         |    |      |

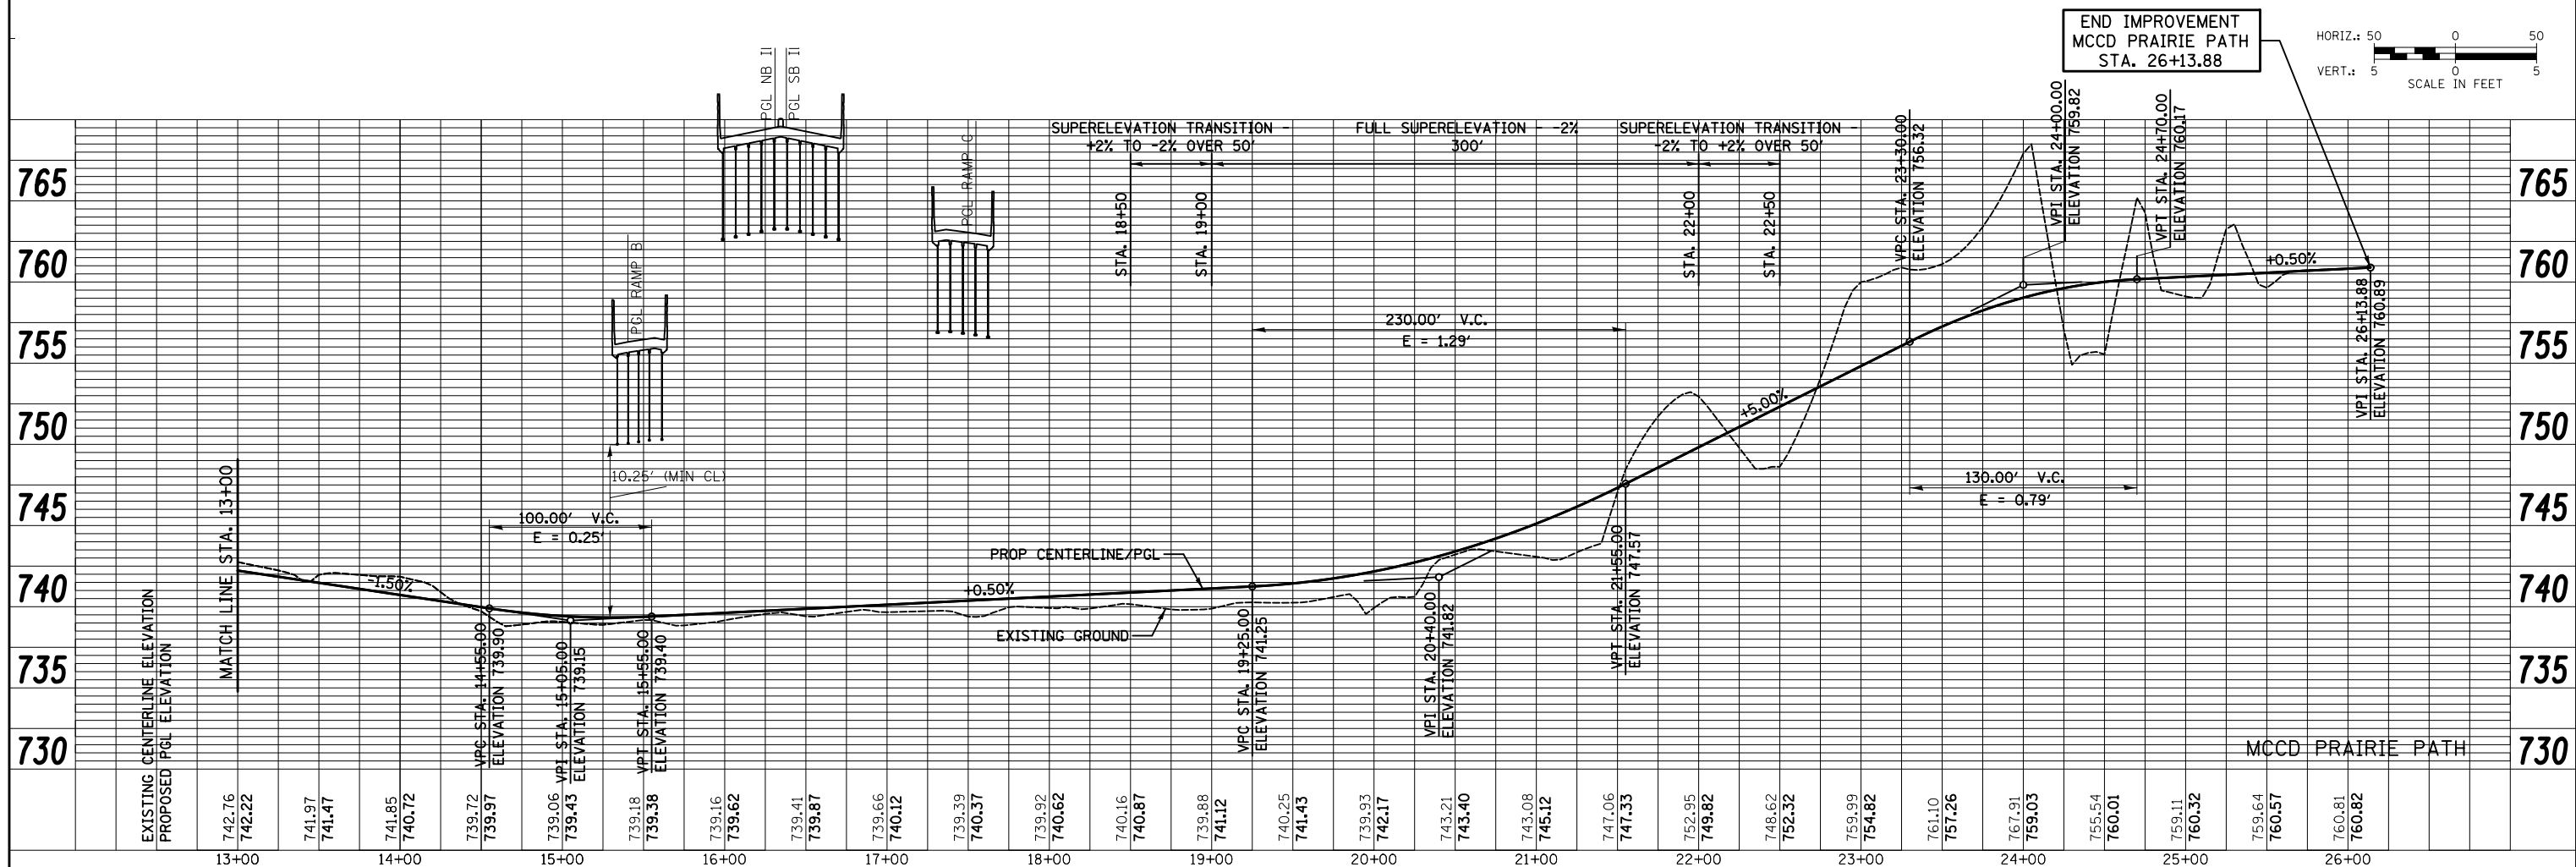

FILE NAME = ...\\D160F72-sht-prf-19.dgn

USER NAME = ctb  
DESIGNED - CTB  
DRAWN - AKW  
CHECKED - GAB  
DATE - 5/3/2012

REVISED -  
REVISED -  
REVISED -  
REVISED -

STATE OF ILLINOIS  
DEPARTMENT OF TRANSPORTATION

PROFILE  
SCALE: SHEET NO. 19 OF 19 SHEETS STA. 0+00 TO STA. 26+13.88

| O.R. RTE. | SECTION | COUNTY  | TOTAL SHEETS | SHEET NO. |
|-----------|---------|---------|--------------|-----------|
| 0003      | 18A-2   | MCHENRY | 825          | 102       |

CONTRACT NO. 60F72  
FED. ROAD DIST. NO. 1 ILLINOIS FED. AID PROJECT