



**SUGGESTED MAINTENANCE OF TRAFFIC  
TYPICAL SECTIONS**

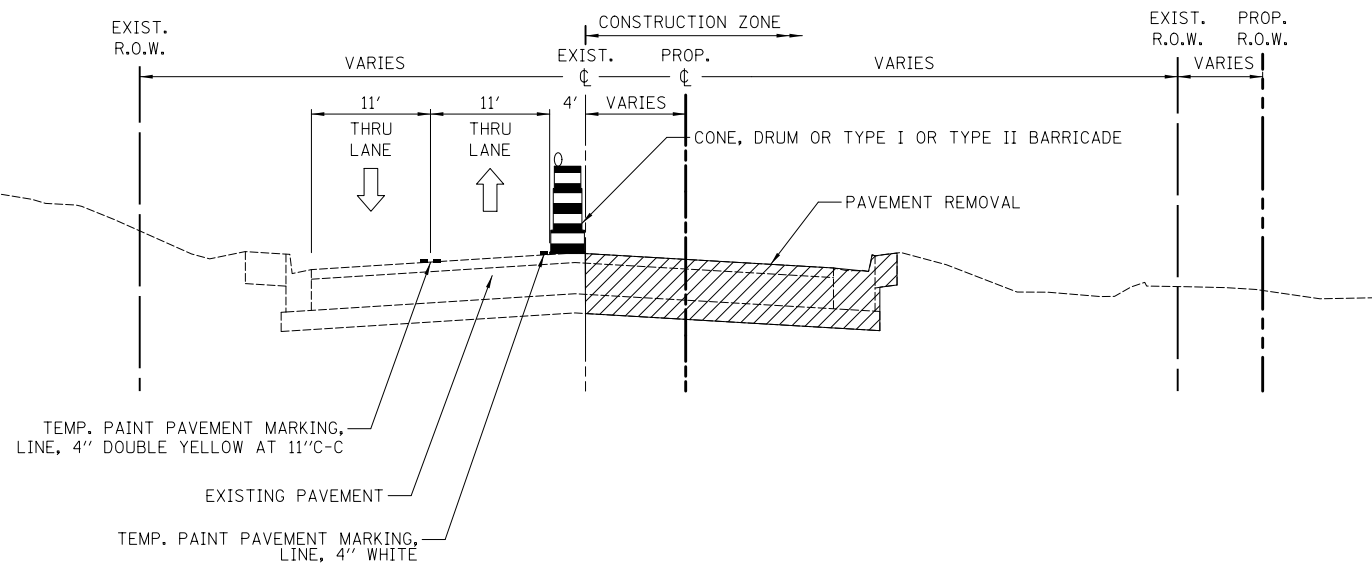


**STAGE 1A TYPICAL SECTION**

ILLINOIS ROUTE 62

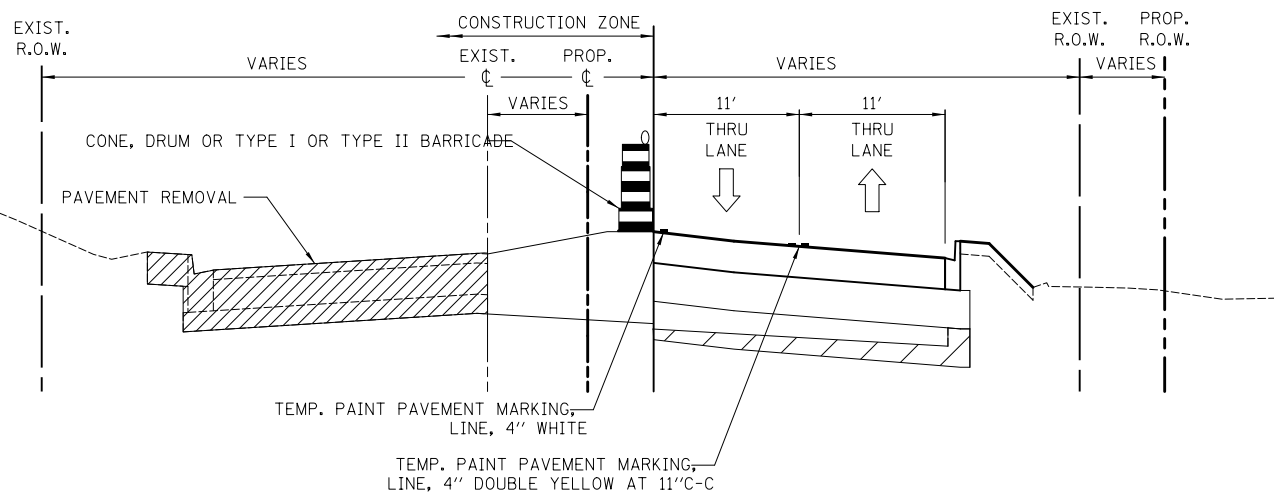

**STAGE 1B TYPICAL SECTION**

ILLINOIS ROUTE 62

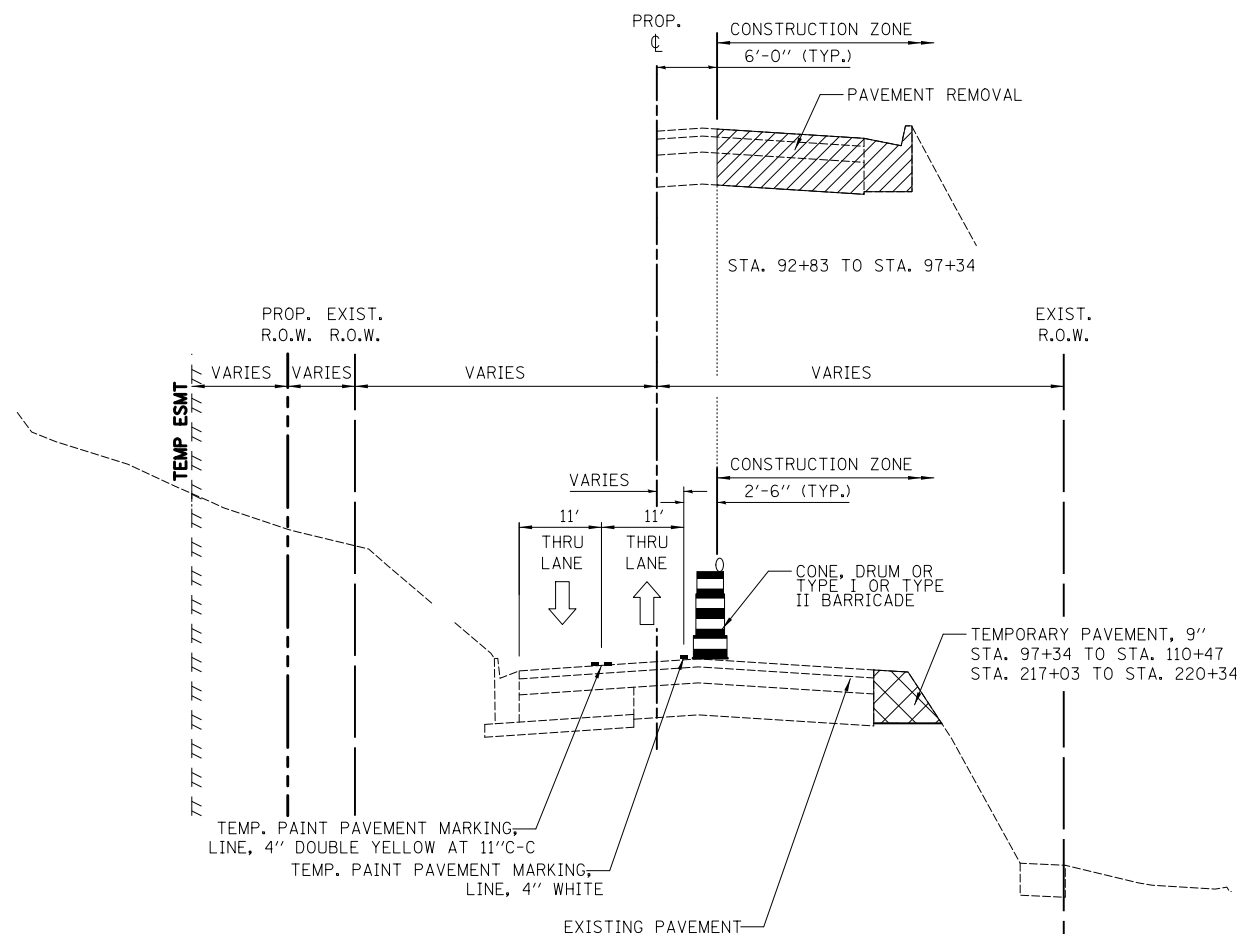

**STAGE 3A TYPICAL SECTION**

ILLINOIS ROUTE 31  
SOUTH MAIN STREET

FILE NAME = ... \08-MOT\0160F72-sht-MOT-02.dgn	USER NAME = ctb	DESIGNED - KWH	REVISED -
		DRAWN - DTE	REVISED -
	PLOT SCALE = 2.0000' / in.	CHECKED - GAB	REVISED -
	PLOT DATE = 5/2/2012	DATE - 5/3/2012	REVISED -

**STATE OF ILLINOIS  
DEPARTMENT OF TRANSPORTATION**

**MAINTENANCE OF TRAFFIC**

SCALE: N.T.S.      SHEET NO. 2 OF 47 SHEETS      STA.      TO STA.

O.R. RTE.	SECTION	COUNTY	TOTAL SHEETS	SHEET NO.
0003	18A-2	MCHENRY	825	104
CONTRACT NO. 60F72				
FED. ROAD DIST. NO. 1 ILLINOIS FED. AID PROJECT				