
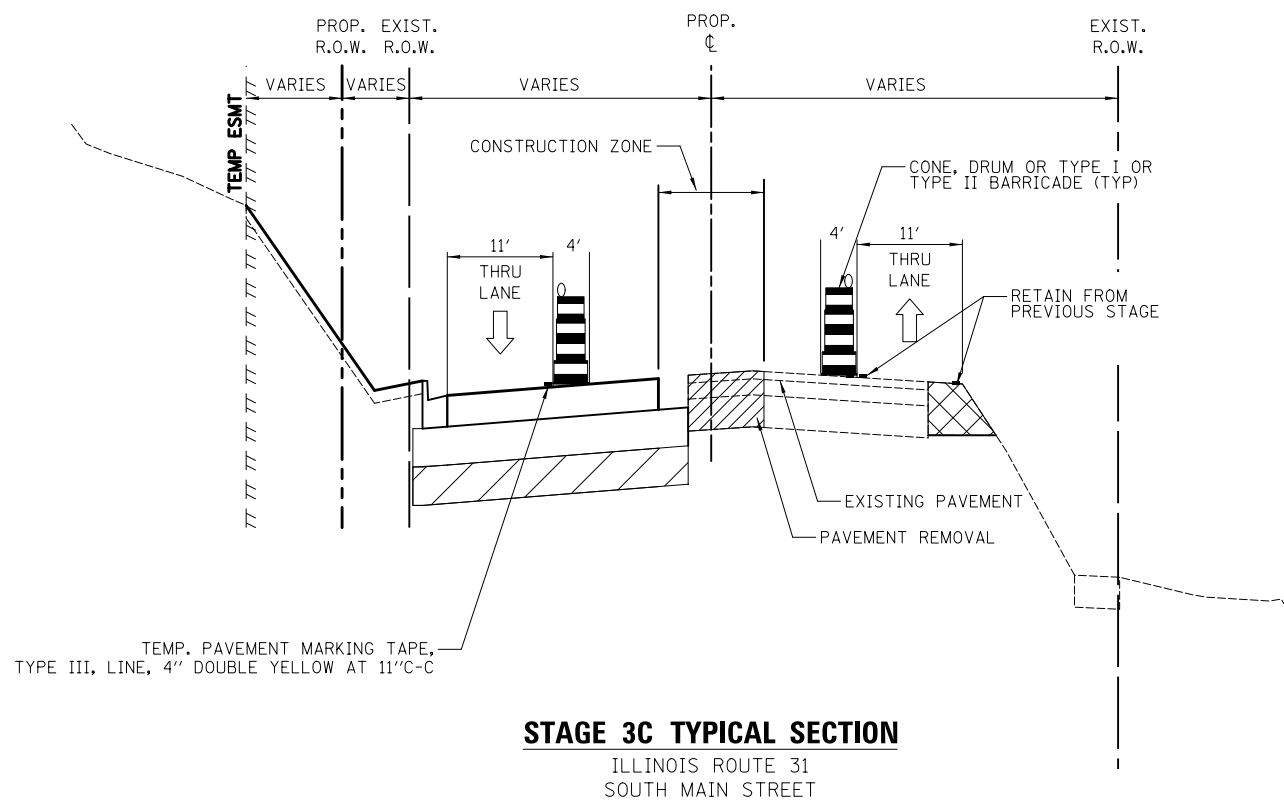
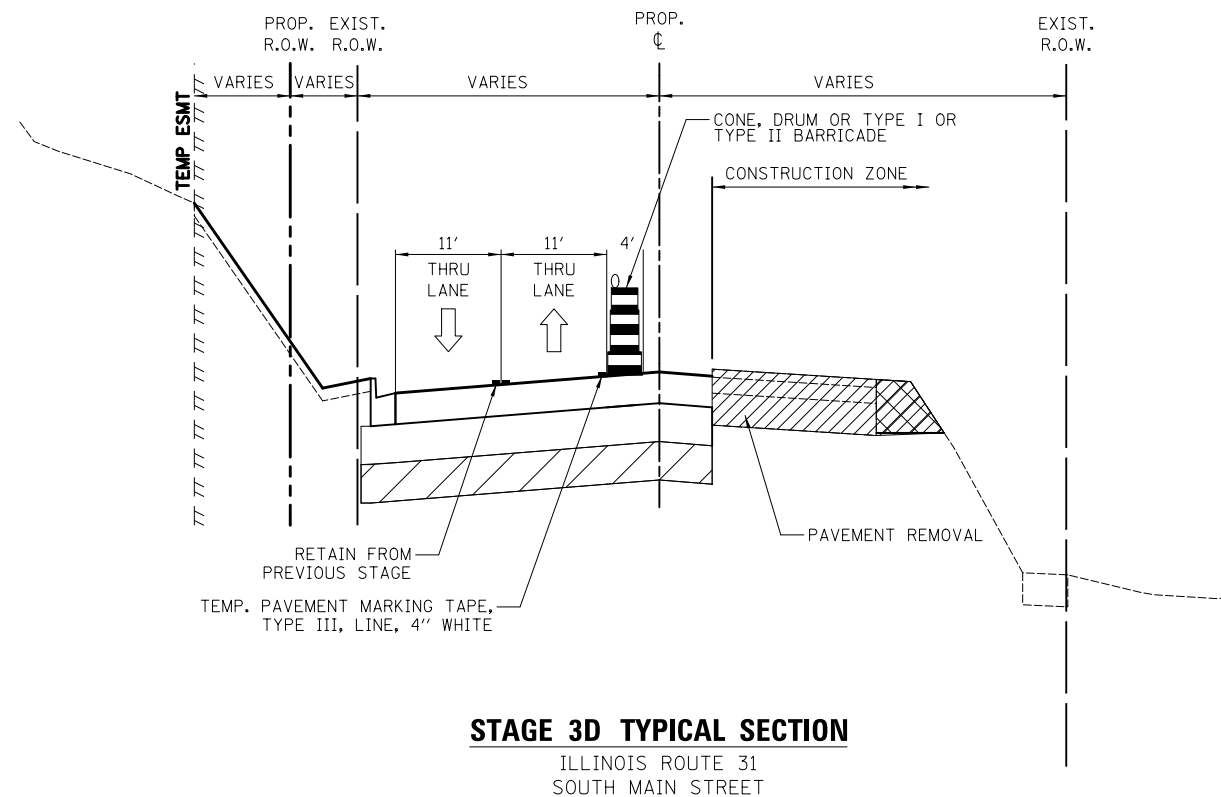


**SUGGESTED MAINTENANCE OF TRAFFIC
TYPICAL SECTIONS**

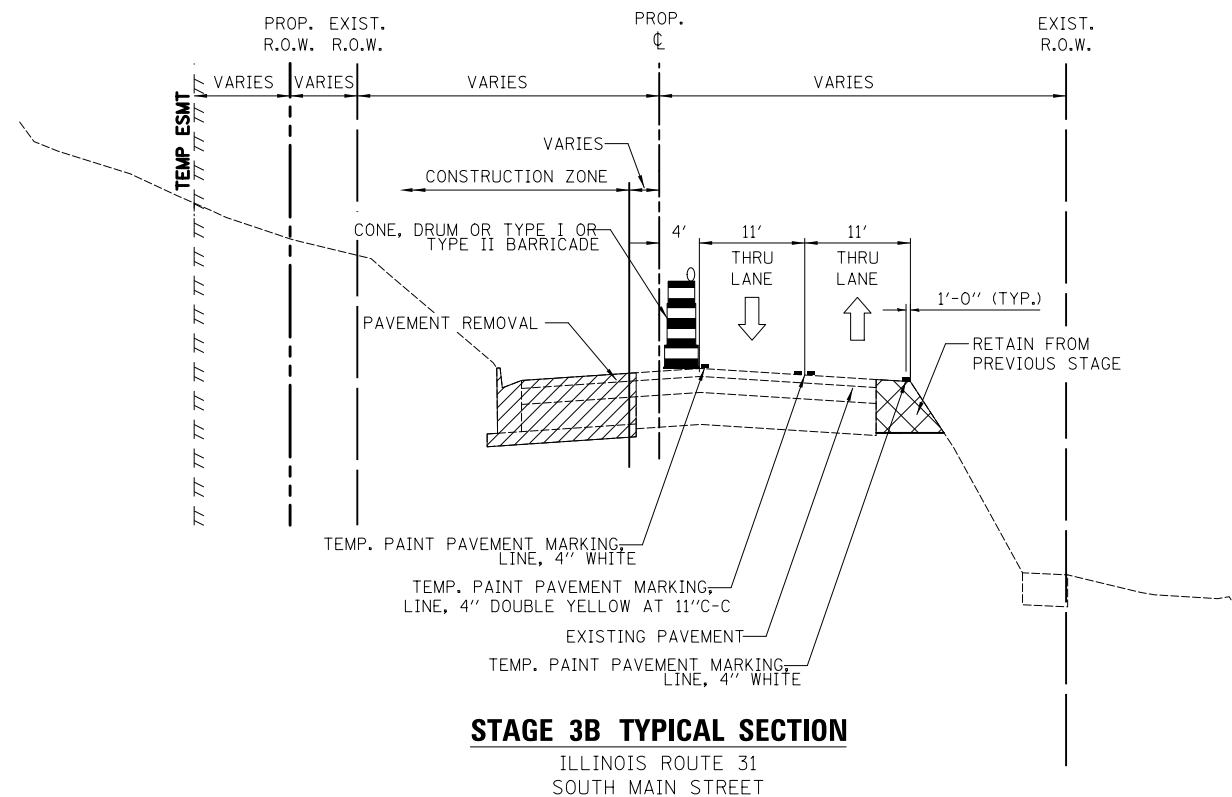

FILE NAME =
... \08-MOT\0160F72-sht-MOT-03.dgn

USER NAME = ctb
PLOT SCALE = 2.0000' / in.
PLOT DATE = 5/2/2012

DESIGNED - KWH
DRAWN - PML
CHECKED - GAB
DATE - 5/3/2012

REVISED -
REVISED -
REVISED -
REVISED -

**STATE OF ILLINOIS
DEPARTMENT OF TRANSPORTATION**

MAINTENANCE OF TRAFFIC

SCALE: N.T.S. SHEET NO. 3 OF 47 SHEETS STA. TO STA.

O.R. RTE.	SECTION	COUNTY	TOTAL SHEETS	SHEET NO.
0003	18A-2	MCHENRY	825	105
CONTRACT NO. 60F72				
FED. ROAD DIST. NO. 1 ILLINOIS FED. AID PROJECT				