


STAGE 4A TYPICAL SECTION
ILLINOIS ROUTE 31

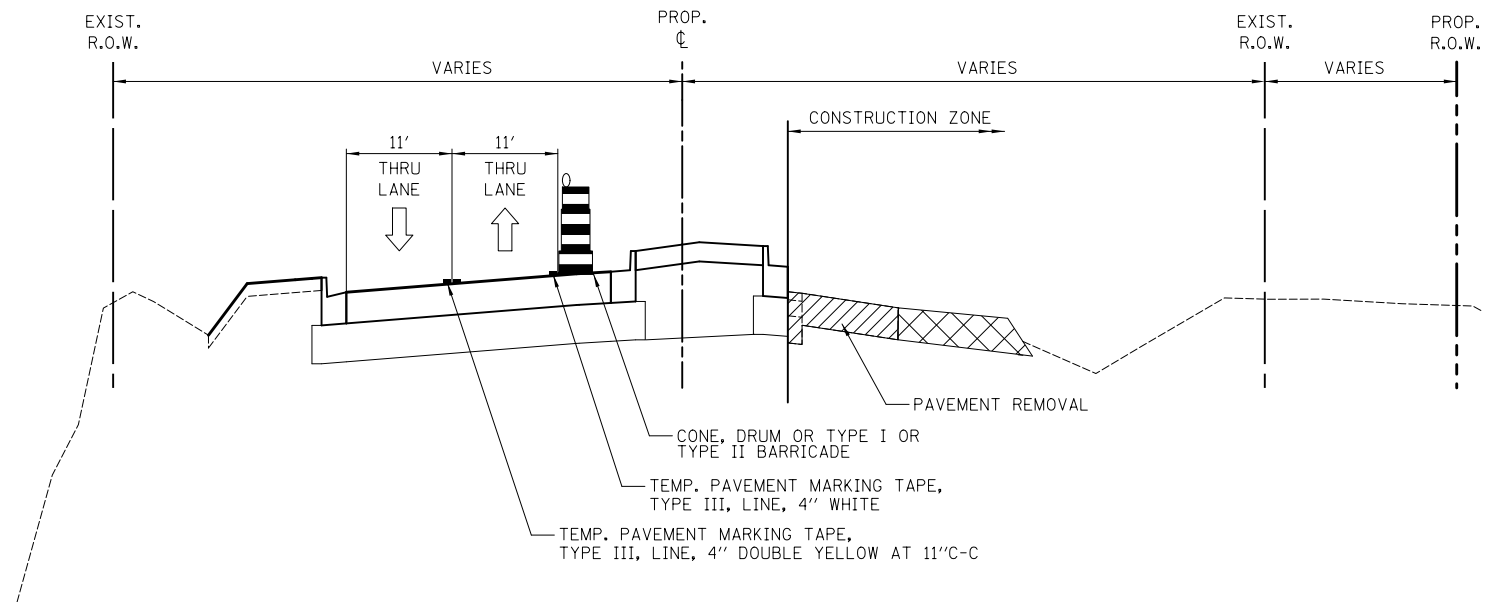

STAGE 4B TYPICAL SECTION
ILLINOIS ROUTE 31

FILE NAME = ...\\08-MOT\DI60F72-sht-MOT-04.dgn	USER NAME = ctb	DESIGNED - KWH	REVISED -
		DRAWN - PML	REVISED -
	PLOT SCALE = 2.0000' / in.	CHECKED - GAB	REVISED -
	PLOT DATE = 5/2/2012	DATE - 5/3/2012	REVISED -

**STATE OF ILLINOIS
DEPARTMENT OF TRANSPORTATION**

MAINTENANCE OF TRAFFIC			
SCALE: N.T.S.	SHEET NO. 4 OF 47 SHEETS	STA.	TO STA.

O.R. RTE.	SECTION	COUNTY	TOTAL SHEETS	SHEET NO.
0003	18A-2	MCHENRY	825	106
CONTRACT NO. 60F72				
FED. ROAD DIST. NO. 1 ILLINOIS FED. AID PROJECT				