












LEGEND

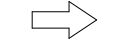-  TEMPORARY PAVEMENT
-  CONSTRUCTION WORK ZONE
-  DIRECTION OF TRAFFIC FLOW
-  ARROW BOARD
-  CONE, DRUM, OR TYPE I OR II BARRICADE
-  TYPE I OR II BARRICADE WITH FLASHING LIGHTS
-  VERTICAL PANEL
-  TYPE III BARRICADE WITH FLASHING LIGHTS
-  STEADY BURN MONO-DIRECTIONAL LIGHT



ILLINOIS ROUTE 31
 QUARRY ACCESS
 NORTH MAIN STREET
 FRONTAGE ROAD
 GREENWOOD COURT

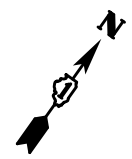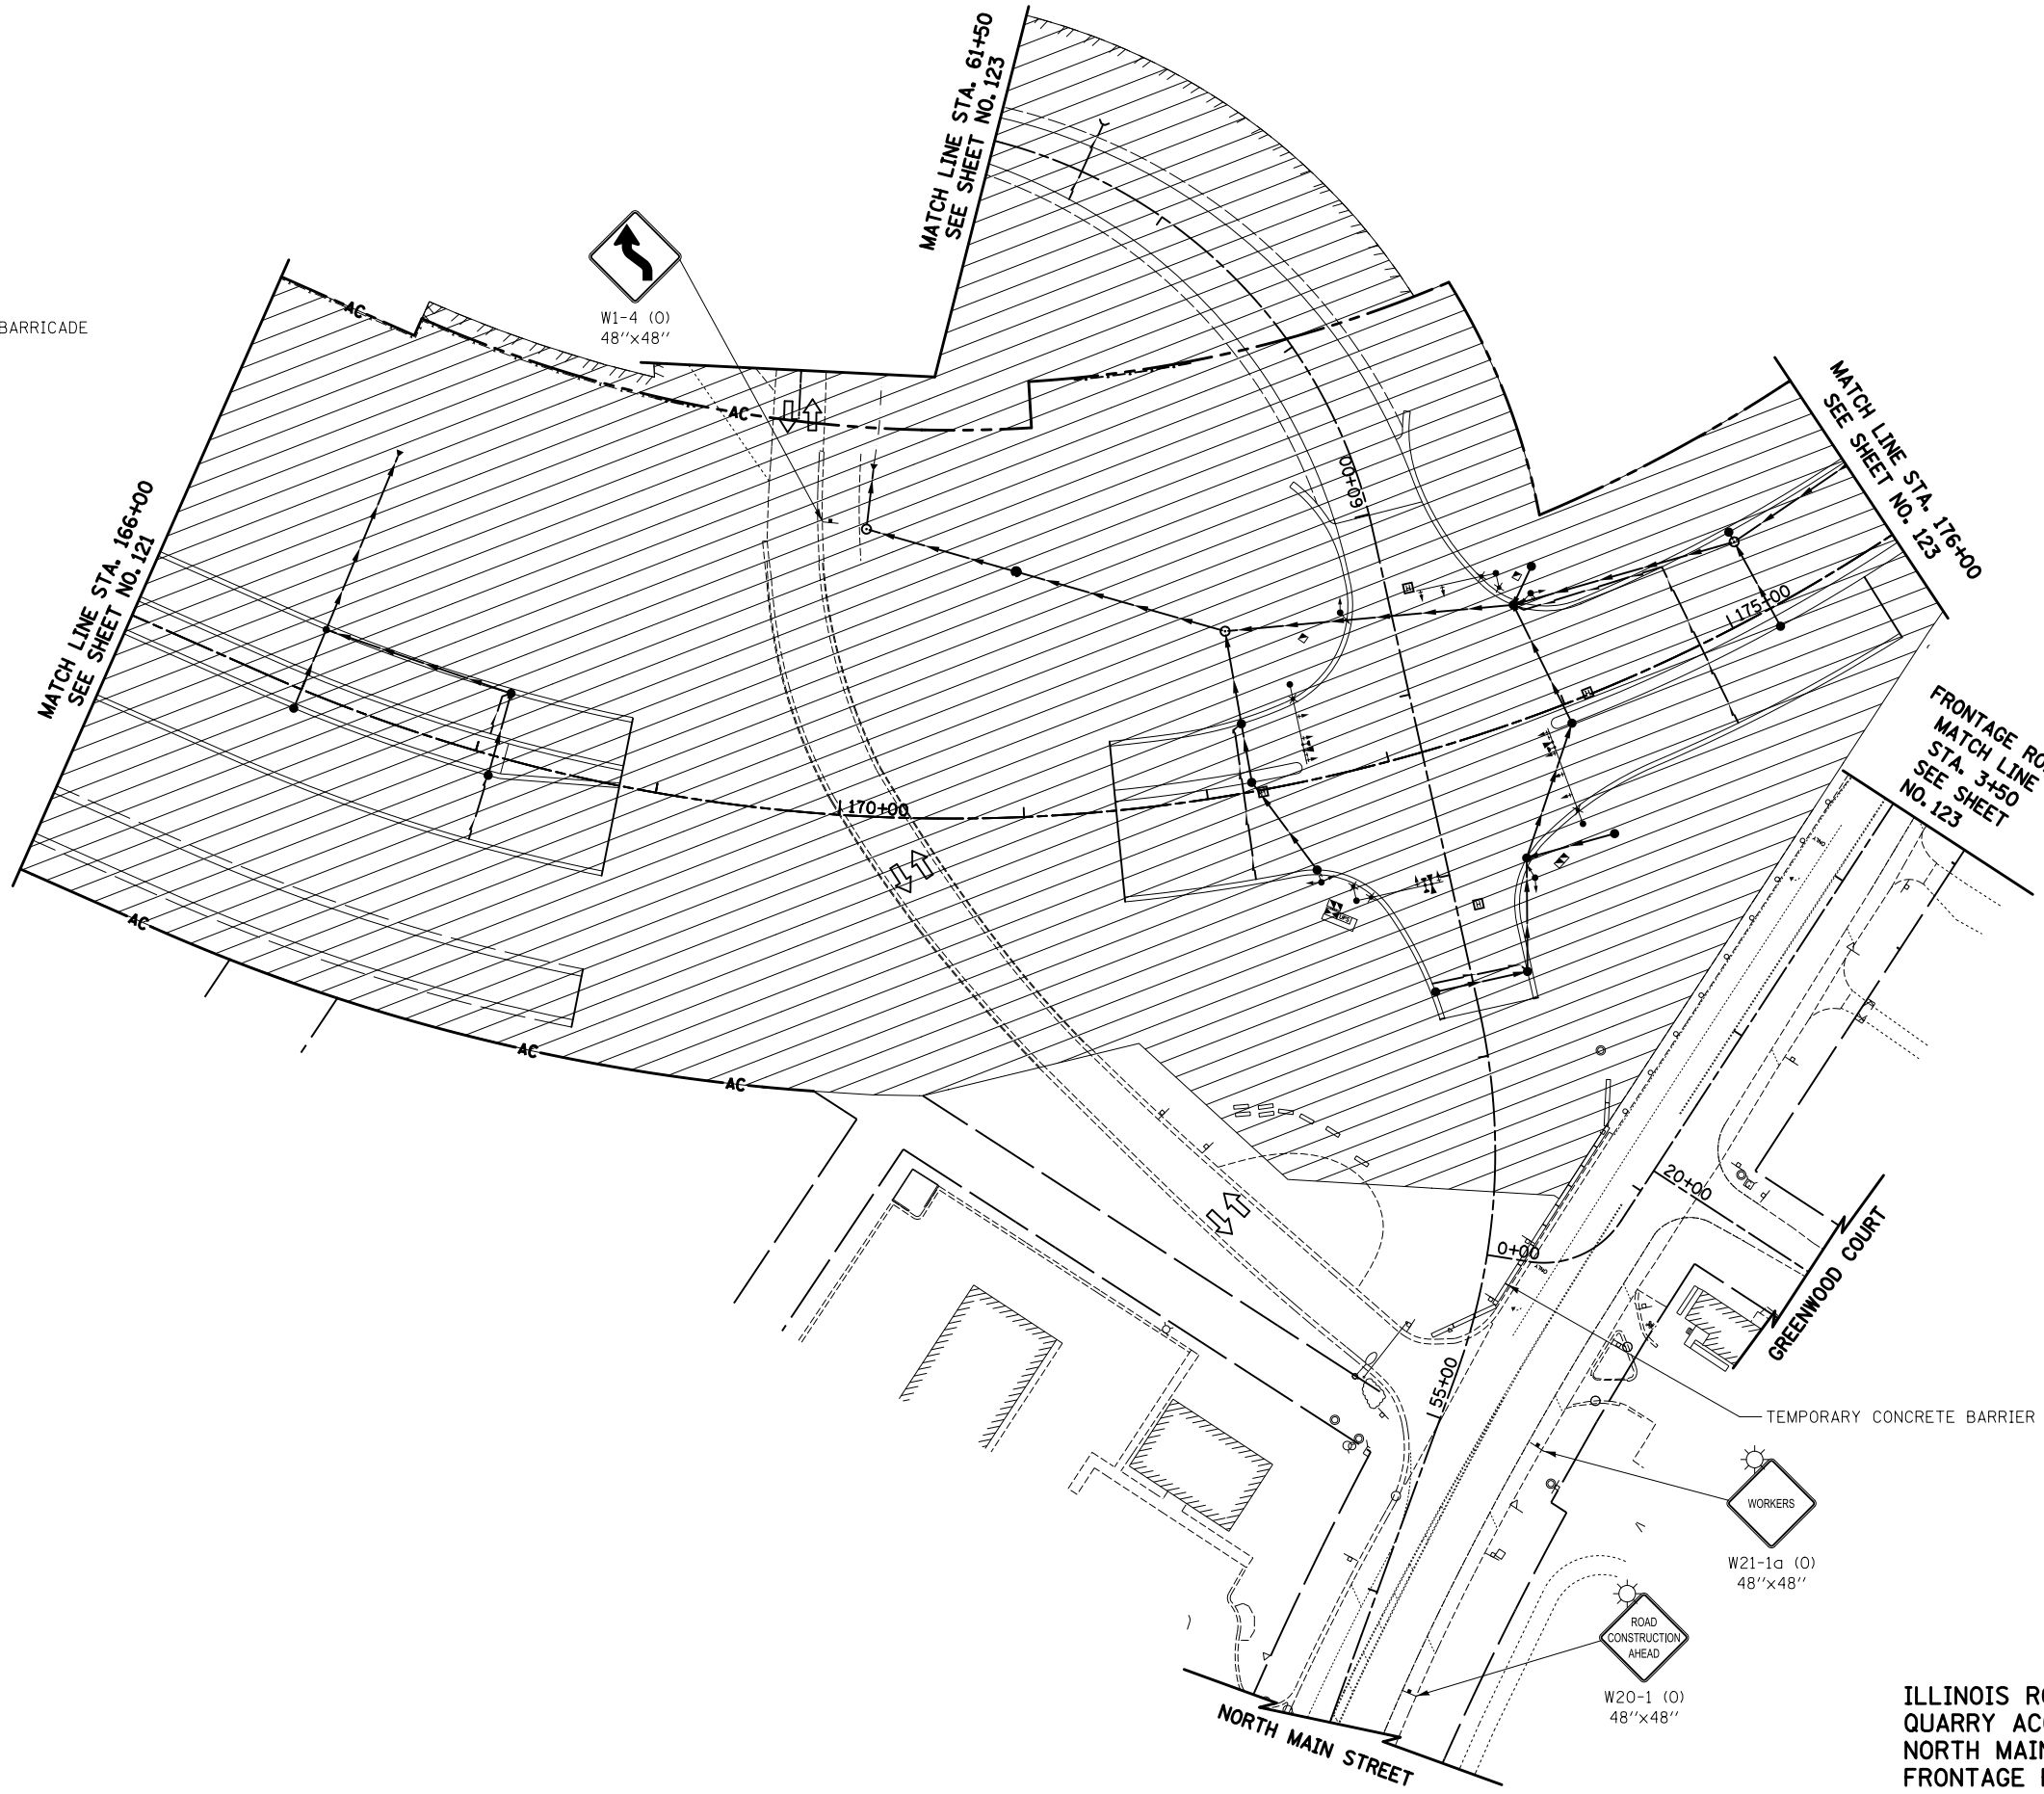

FILE NAME = ... \08-MOT\160F72-sht-MOT-20.dgn	USER NAME = ctb	DESIGNED - KWH	REVISED -	STATE OF ILLINOIS DEPARTMENT OF TRANSPORTATION	MAINTENANCE OF TRAFFIC - STAGE 2A	O.R. RTE. 0003	SECTION 18A-2	COUNTY MCHENRY	TOTAL SHEETS 825	SHEET NO. 122		
	PLOT SCALE = 100.0000' / in.	CHECKED - GAB	REVISED -			SCALE: 1" = 50'	SHEET NO. 20 OF 47 SHEETS	STA. 166+00	TO STA. 175+50	CONTRACT NO. 60F72		
	PLOT DATE = 5/2/2012	DATE - 5/3/2012	REVISED -			FED. ROAD DIST. NO. 1 ILLINOIS FED. AID PROJECT						