
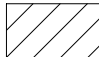
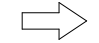





 
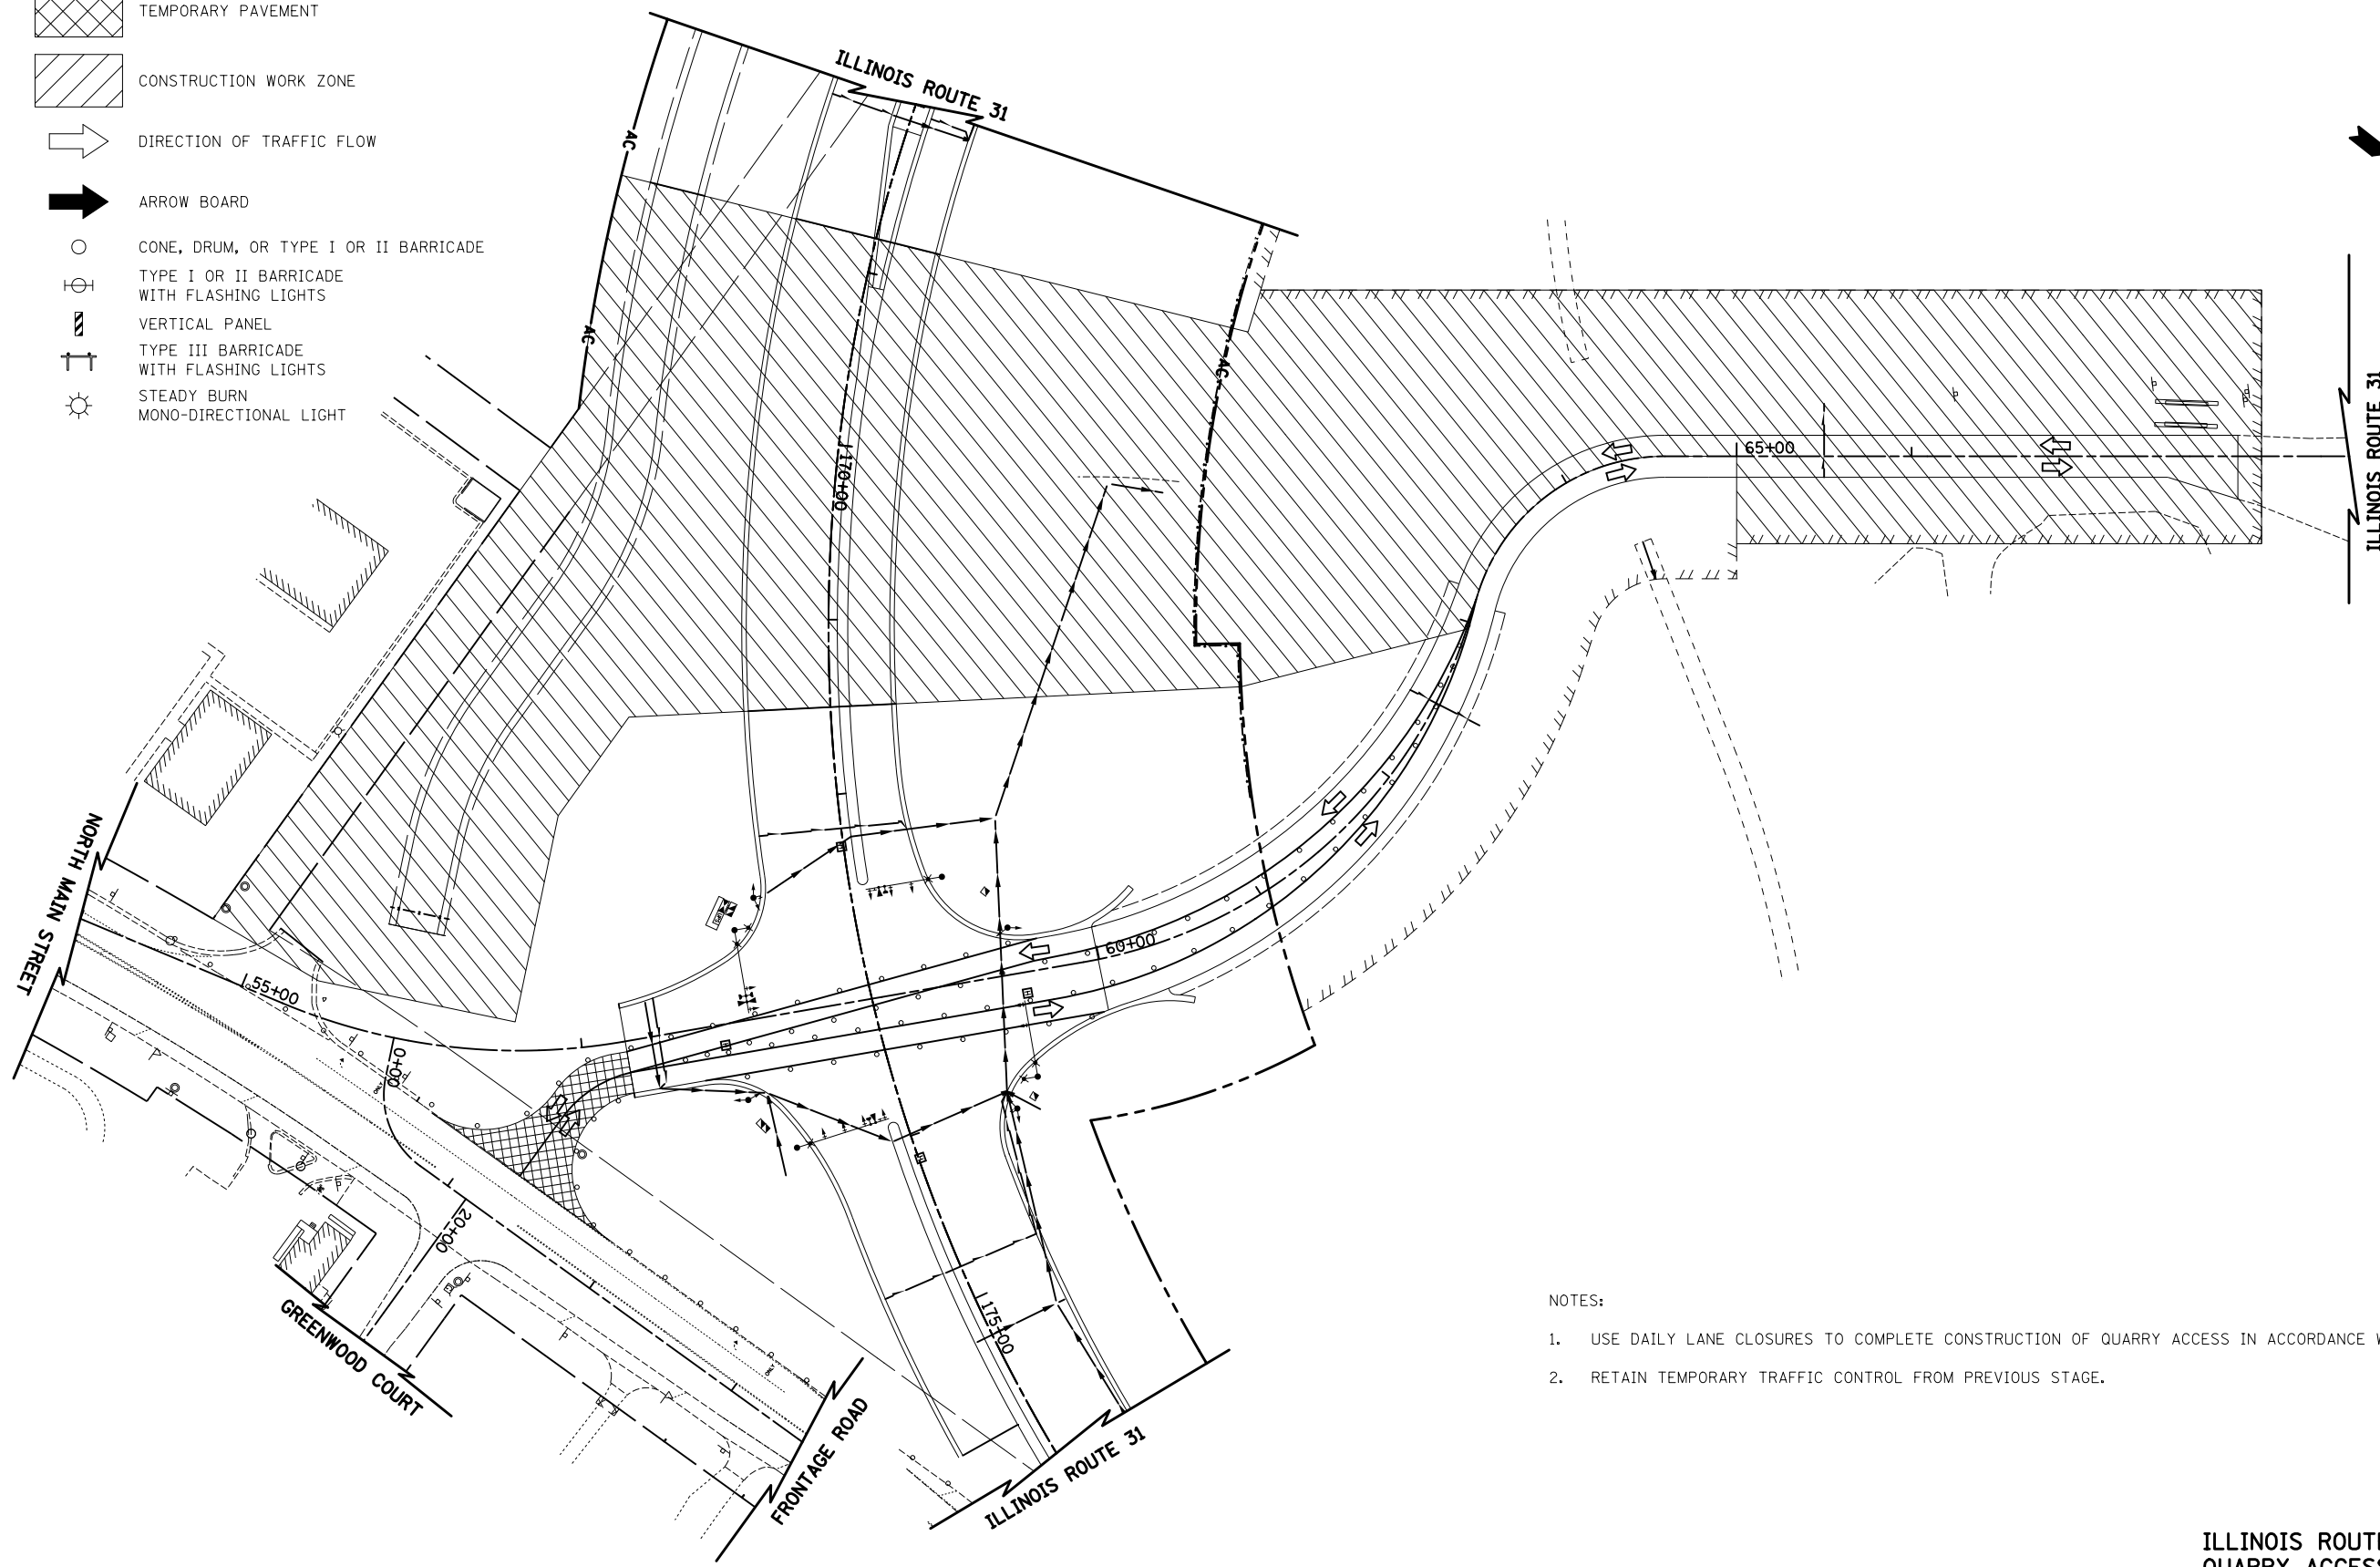


LEGEND


-  TEMPORARY PAVEMENT
-  CONSTRUCTION WORK ZONE
-  DIRECTION OF TRAFFIC FLOW
-  ARROW BOARD
-  CONE, DRUM, OR TYPE I OR II BARRICADE
-  TYPE I OR II BARRICADE WITH FLASHING LIGHTS
-  VERTICAL PANEL
-  TYPE III BARRICADE WITH FLASHING LIGHTS
-  STEADY BURN MONO-DIRECTIONAL LIGHT



NOTES:

1. USE DAILY LANE CLOSURES TO COMPLETE CONSTRUCTION OF QUARRY ACCESS IN ACCORDANCE WITH STD. 701201.
2. RETAIN TEMPORARY TRAFFIC CONTROL FROM PREVIOUS STAGE.

ILLINOIS ROUTE 31
 QUARRY ACCESS
 NORTH MAIN STREET
 FRONTAGE ROAD
 GREENWOOD COURT

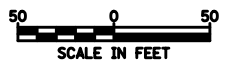

FILE NAME = ... \08-MOT\0160F72-sht-MOT-22.dgn	USER NAME = ctb	DESIGNED - KWH	REVISED -
		DRAWN - AKW	REVISED -
	PLOT SCALE = 100.0000' / 1in.	CHECKED - GAB	REVISED -
	PLOT DATE = 5/2/2012	DATE - 5/3/2012	REVISED -

STATE OF ILLINOIS
 DEPARTMENT OF TRANSPORTATION

MAINTENANCE OF TRAFFIC - STAGE 2B
 SCALE: 1" = 50'
 SHEET NO. 22 OF 47 SHEETS
 STA. 166+00 TO STA. 175+50

O.R. RTE.	SECTION	COUNTY	TOTAL SHEETS	SHEET NO.
0003	18A-2	MCHENRY	825	124
CONTRACT NO. 60F72				
FED. ROAD DIST. NO. 1 ILLINOIS FED. AID PROJECT				