
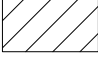










LEGEND


-  TEMPORARY PAVEMENT
-  CONSTRUCTION WORK ZONE
-  DIRECTION OF TRAFFIC FLOW
-  ARROW BOARD
-  CONE, DRUM, OR TYPE I OR II BARRICADE
-  TYPE I OR II BARRICADE WITH FLASHING LIGHTS
-  VERTICAL PANEL
-  TYPE III BARRICADE WITH FLASHING LIGHTS
-  STEADY BURN
-  MONO-DIRECTIONAL LIGHT

NOTES

1. USE DAILY LANE CLOSURES IN ACCORDANCE WITH IDOT STANDARD 701501 AND 701502 FOR INSTALLATION OF UNDERGROUND UTILITY CROSSINGS.

TEMPORARY DRAINAGE NOTES

- (T4) PLUG WATER MAIN 6"

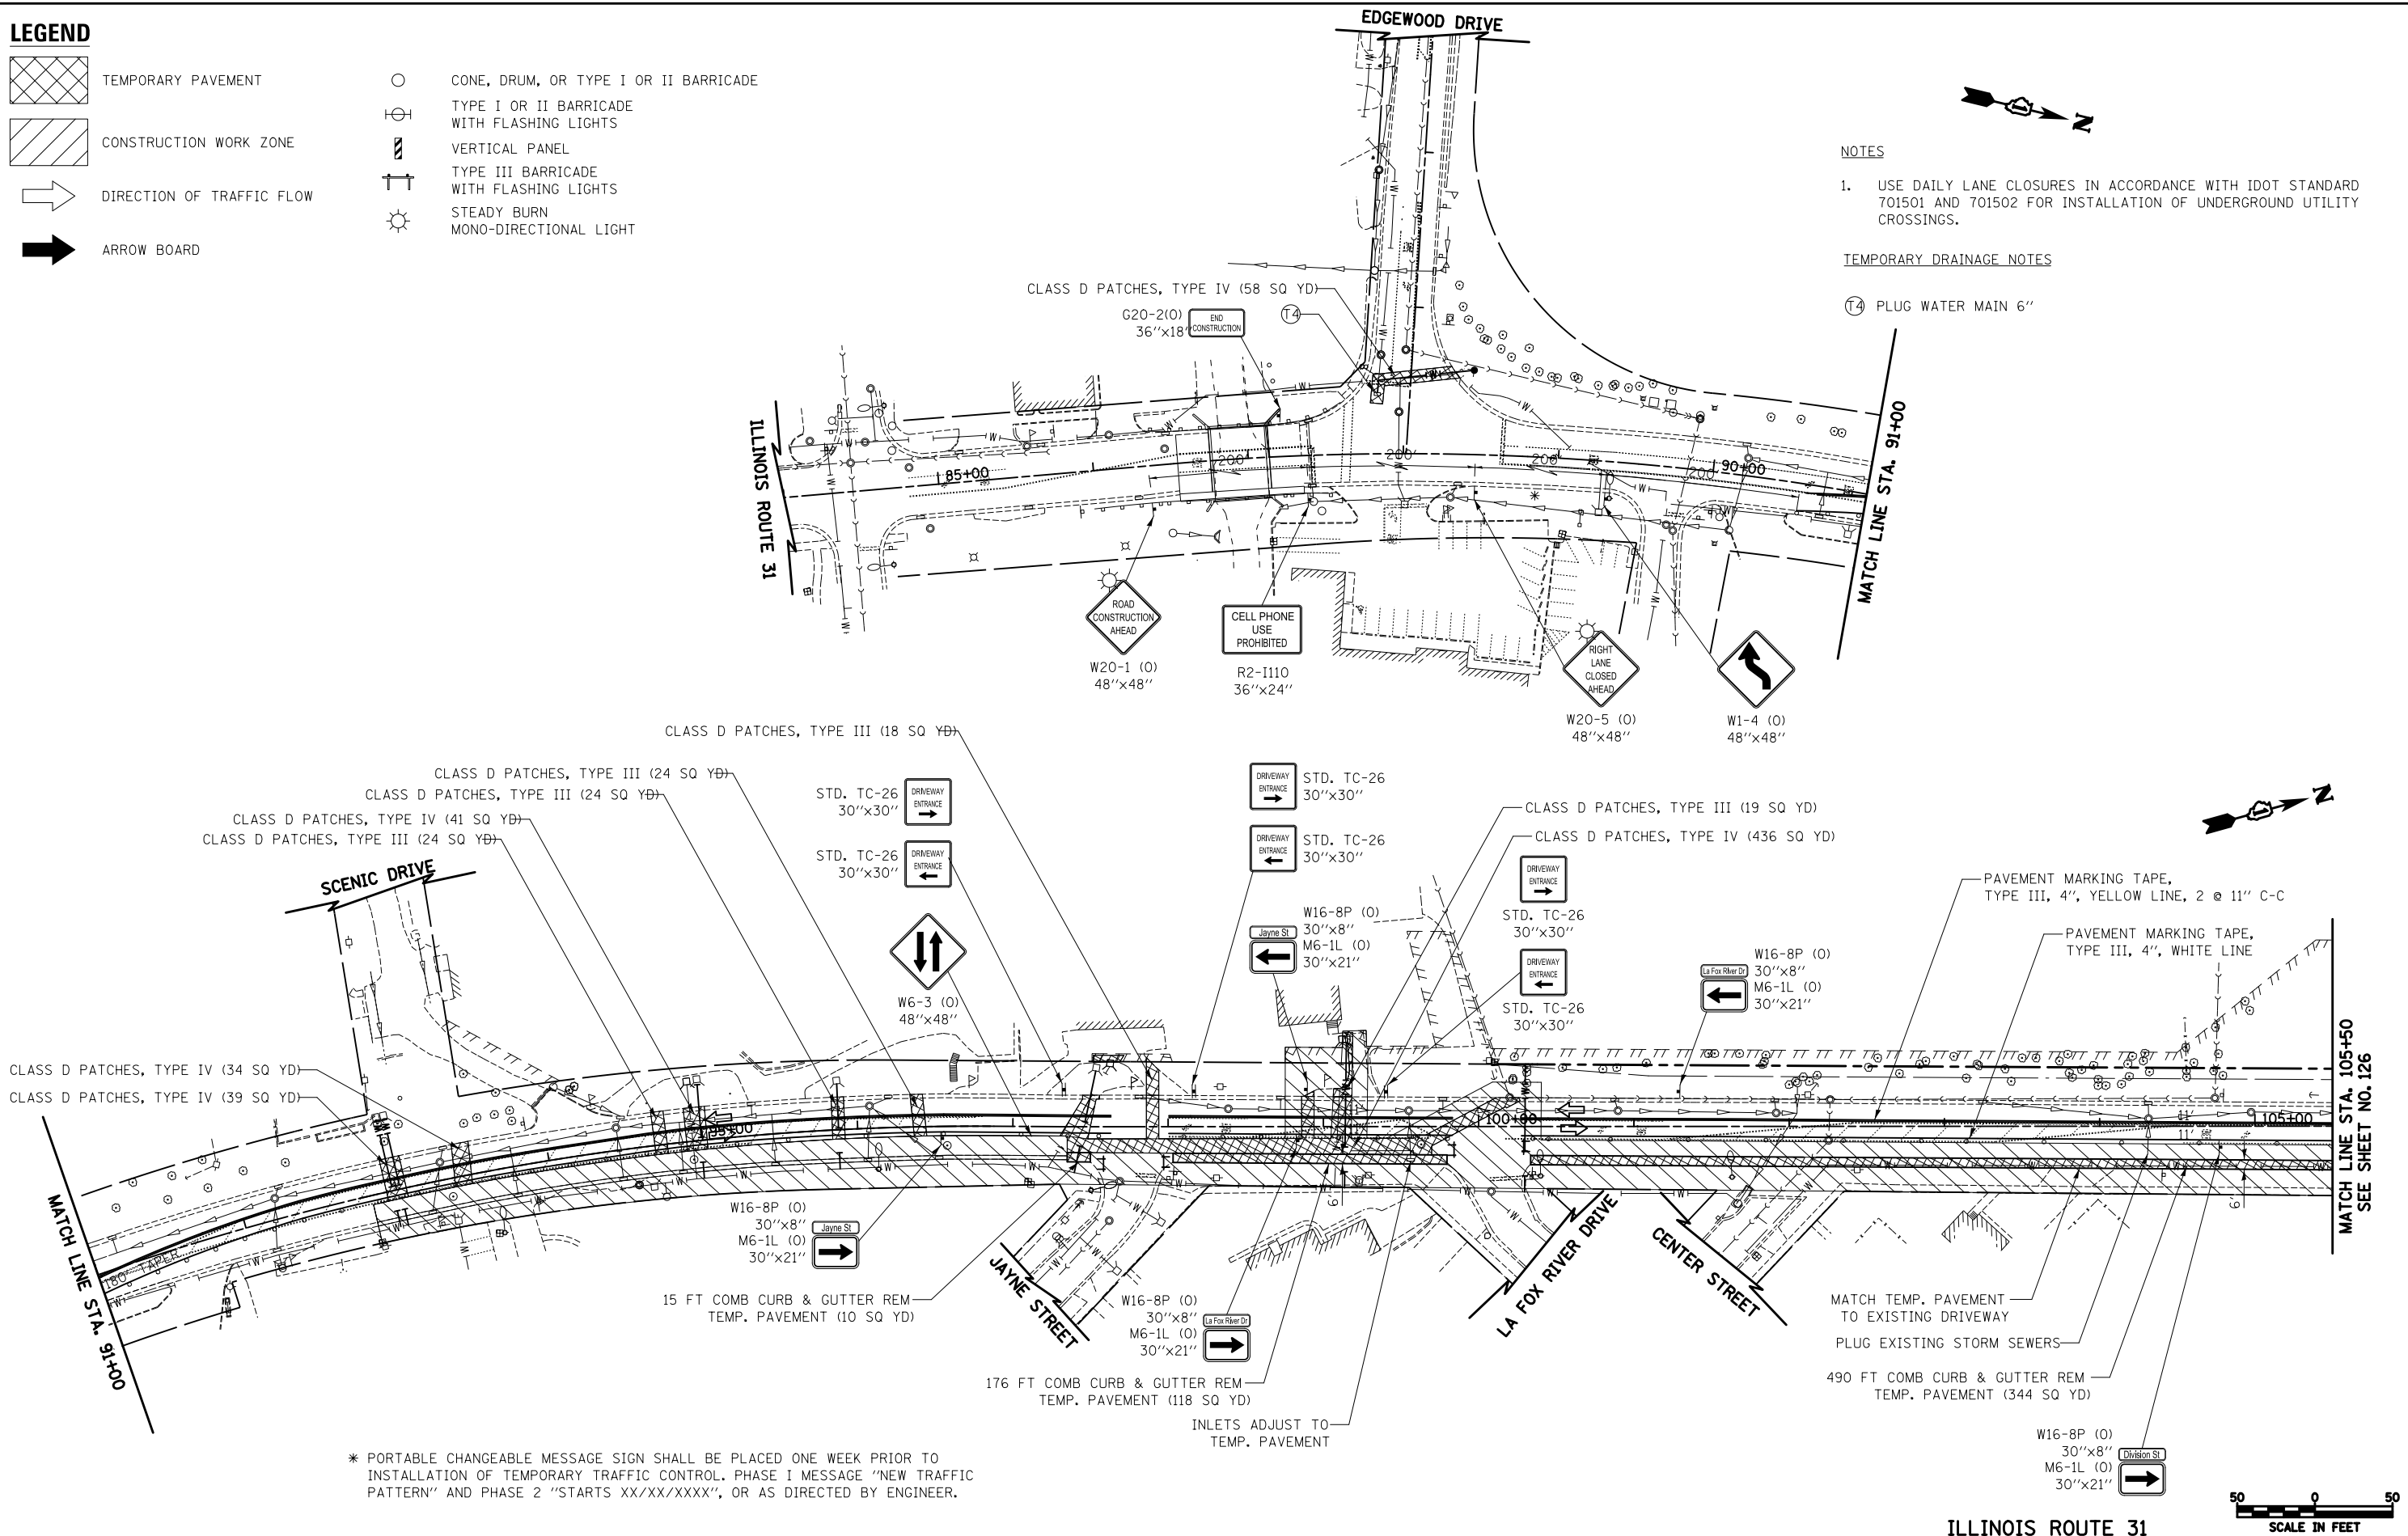

* PORTABLE CHANGEABLE MESSAGE SIGN SHALL BE PLACED ONE WEEK PRIOR TO INSTALLATION OF TEMPORARY TRAFFIC CONTROL. PHASE I MESSAGE "NEW TRAFFIC PATTERN" AND PHASE 2 "STARTS XX/XX/XXXX", OR AS DIRECTED BY ENGINEER.



FILE NAME = ... \08-MOT\160F72-sht-MOT-23.dgn	USER NAME = ctb	DESIGNED - KWH	REVISED -	STATE OF ILLINOIS DEPARTMENT OF TRANSPORTATION	MAINTENANCE OF TRAFFIC - STAGE 3A	O.R. RTE. 0003	SECTION 18A-2	COUNTY MCHENRY	TOTAL SHEETS 825	SHEET NO. 125	
PLOT SCALE = 100.0000' / 1" =						SCALE: 1" = 50'		SHEET NO. 23 OF 47 SHEETS		STA. 91+00 TO STA. 105+50	
PLOT DATE = 5/2/2012						DATE - 5/3/2012		CONTRACT NO. 60F72		FED. ROAD DIST. NO. 1 ILLINOIS FED. AID PROJECT	