
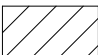










LEGEND

-  TEMPORARY PAVEMENT
-  CONSTRUCTION WORK ZONE
-  DIRECTION OF TRAFFIC FLOW
-  ARROW BOARD
-  CONE, DRUM, OR TYPE I OR II BARRICADE
-  TYPE I OR II BARRICADE WITH FLASHING LIGHTS
-  VERTICAL PANEL
-  TYPE III BARRICADE WITH FLASHING LIGHTS
-  STEADY BURN MONO-DIRECTIONAL LIGHT

NOTE:
USE DAILY LANE CLOSURES FOR INSTALLATION OF UNDERGROUND UTILITIES AND PLACEMENT OF PAVEMENT PATCHING IN ACCORDANCE WITH STANDARD 701201. TRAFFIC PATTERN SHALL BE RETURNED TO THAT SHOWN PRIOR TO THE END OF DAILY CONSTRUCTION OPERATIONS.

 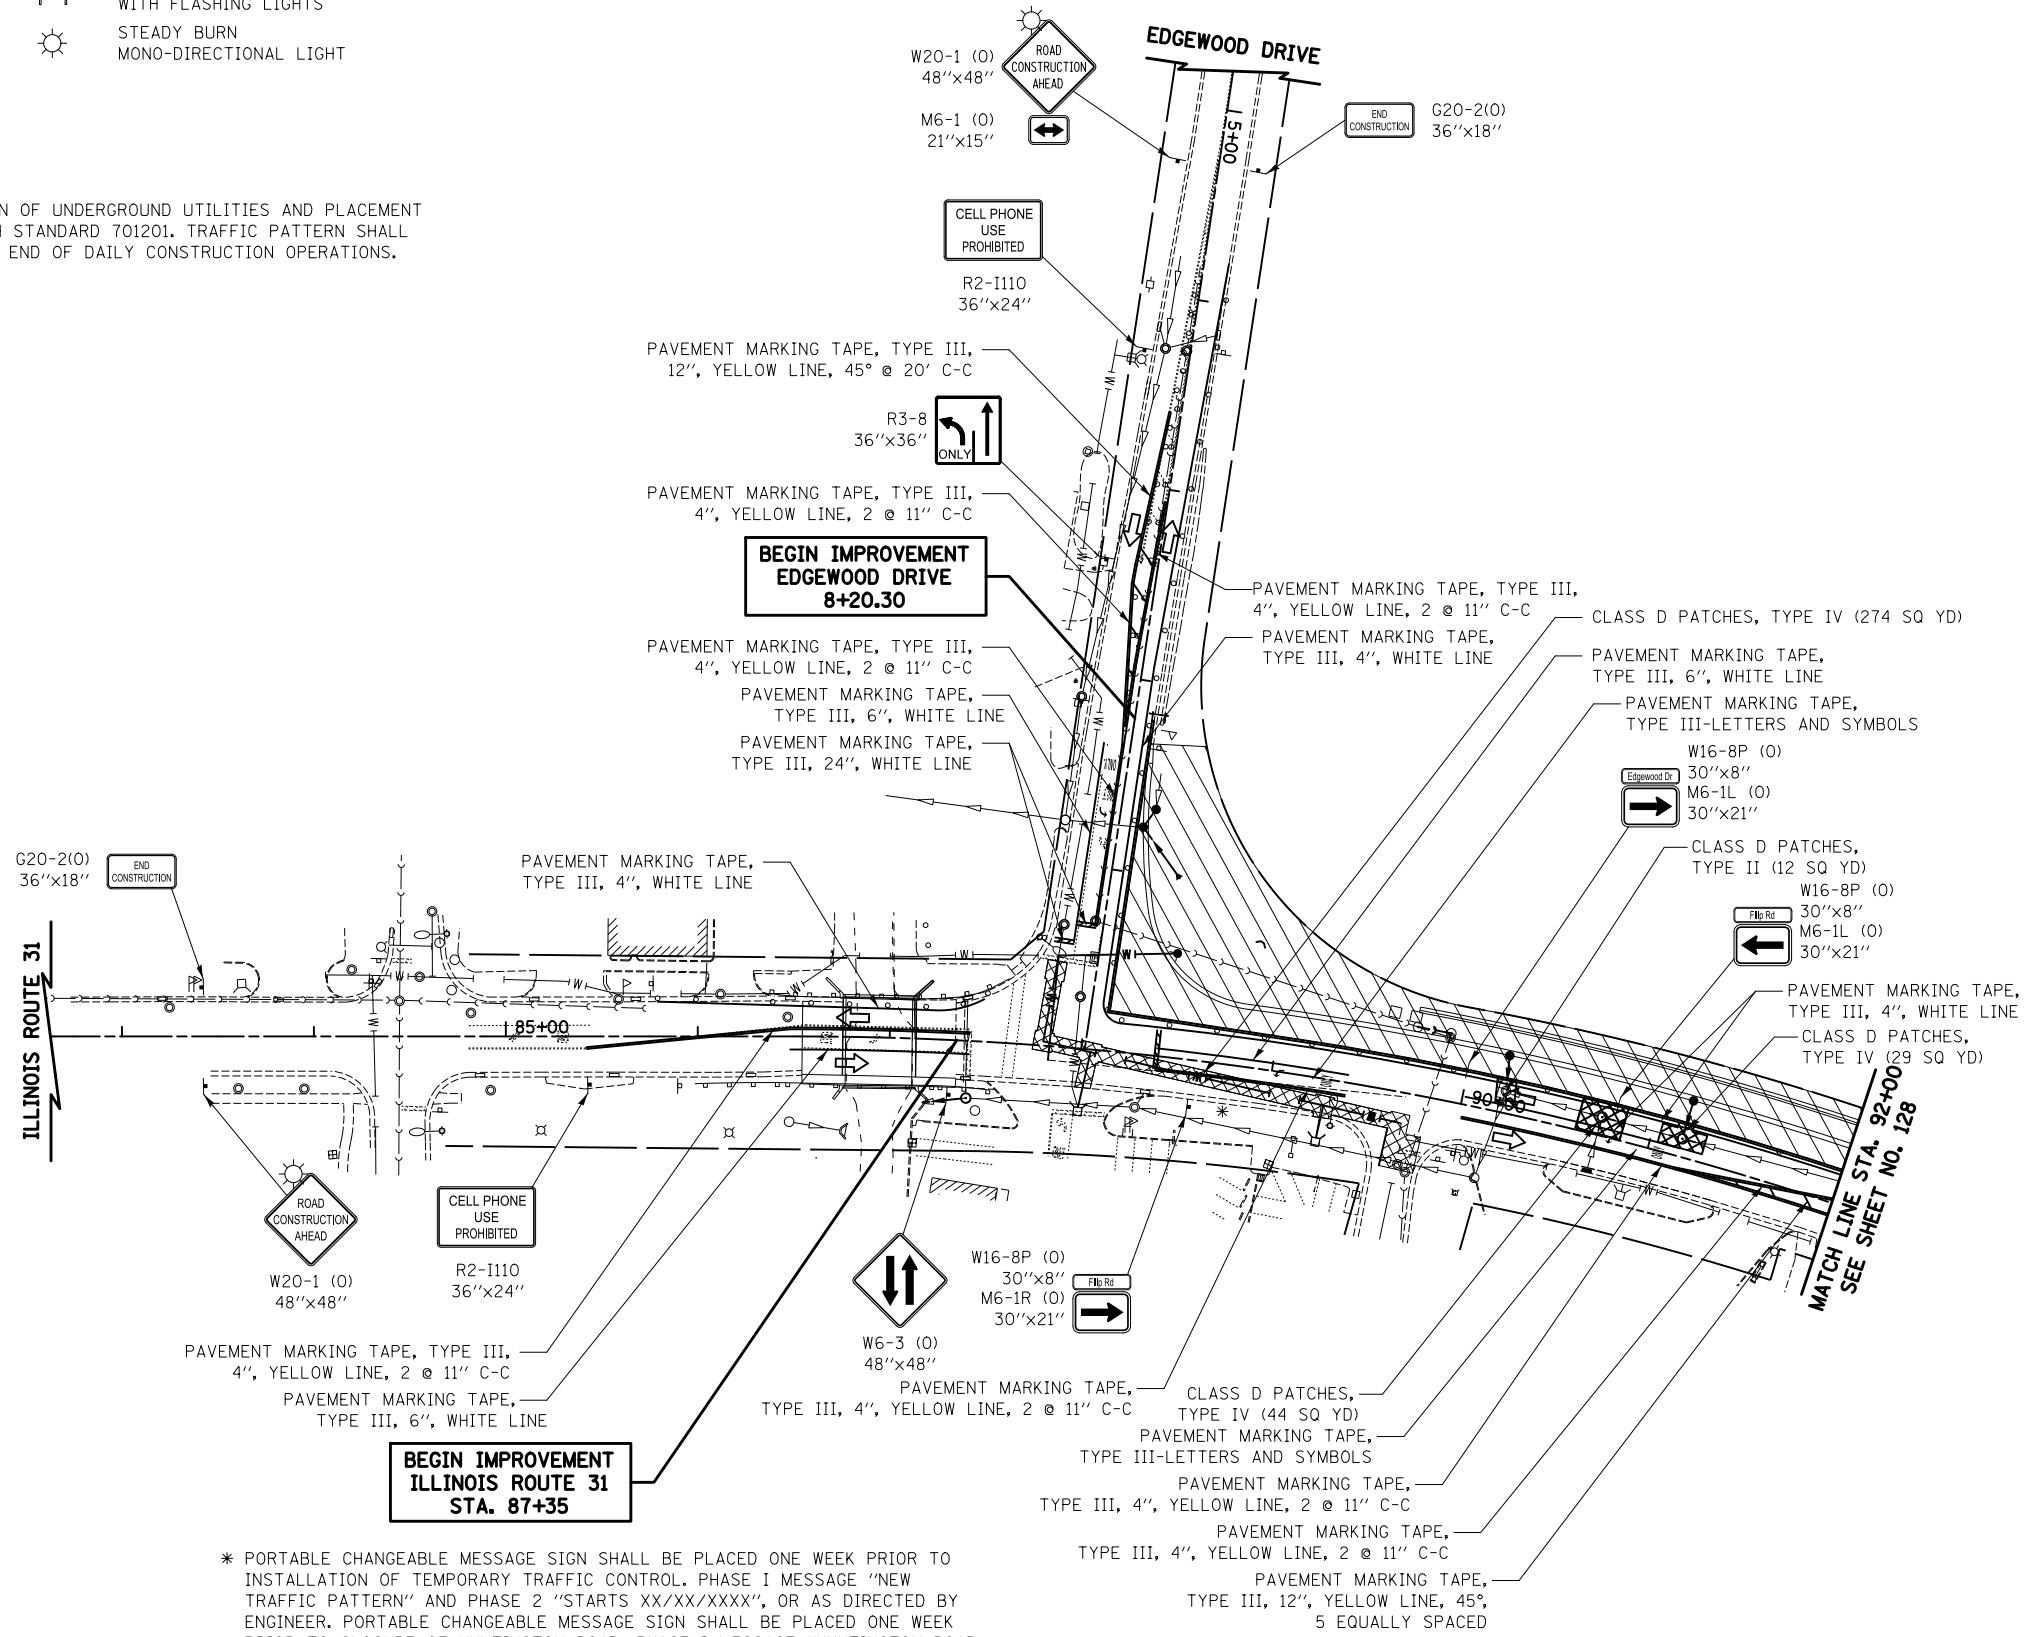

* PORTABLE CHANGEABLE MESSAGE SIGN SHALL BE PLACED ONE WEEK PRIOR TO INSTALLATION OF TEMPORARY TRAFFIC CONTROL. PHASE I MESSAGE "NEW TRAFFIC PATTERN" AND PHASE 2 "STARTS XX/XX/XXXX", OR AS DIRECTED BY ENGINEER. PORTABLE CHANGEABLE MESSAGE SIGN SHALL BE PLACED ONE WEEK PRIOR TO CLOSURE OF HUNTINGTON ROAD. PHASE I MESSAGE "HUNTINGTON ROAD CLOSED" AND PHASE 2 "STARTS XX/XX/XXXX", OR AS DIRECTED BY ENGINEER.



FILE NAME = ... \08-MOT\160F72-sht-MOT-25.dgn	USER NAME = ctb	DESIGNED - KWH	REVISED -	STATE OF ILLINOIS DEPARTMENT OF TRANSPORTATION	MAINTENANCE OF TRAFFIC - STAGE 3B	O.R. RTE. 0003	SECTION 18A-2	COUNTY MCHENRY	TOTAL SHEETS 825	SHEET NO. 127
PLOT SCALE = 100.0000' / in.				SCALE: 1" = 50'		SHEET NO. 25 OF 47 SHEETS		CONTRACT NO. 60F72		
PLOT DATE = 5/2/2012				DATE = 5/3/2012		STA. 87+35 TO STA. 92+00		FED. ROAD DIST. NO. 1 ILLINOIS FED. AID PROJECT		