










LEGEND

-  TEMPORARY PAVEMENT
-  CONSTRUCTION WORK ZONE
-  DIRECTION OF TRAFFIC FLOW
-  ARROW BOARD
-  TYPE I OR II BARRICADE
-  VERTICAL PANEL
-  TYPE III BARRICADE WITH FLASHING LIGHTS
-  STEADY BURN MONO-DIRECTIONAL LIGHT



NOTE:
 USE DAILY LANE CLOSURES FOR INSTALLATION OF STORM SEWER AND PLACEMENT OF PAVEMENT PATCHING. TRAFFIC PATTERN SHALL BE RETURNED TO THAT SHOWN PRIOR TO THE END OF DAILY CONSTRUCTION OPERATIONS.

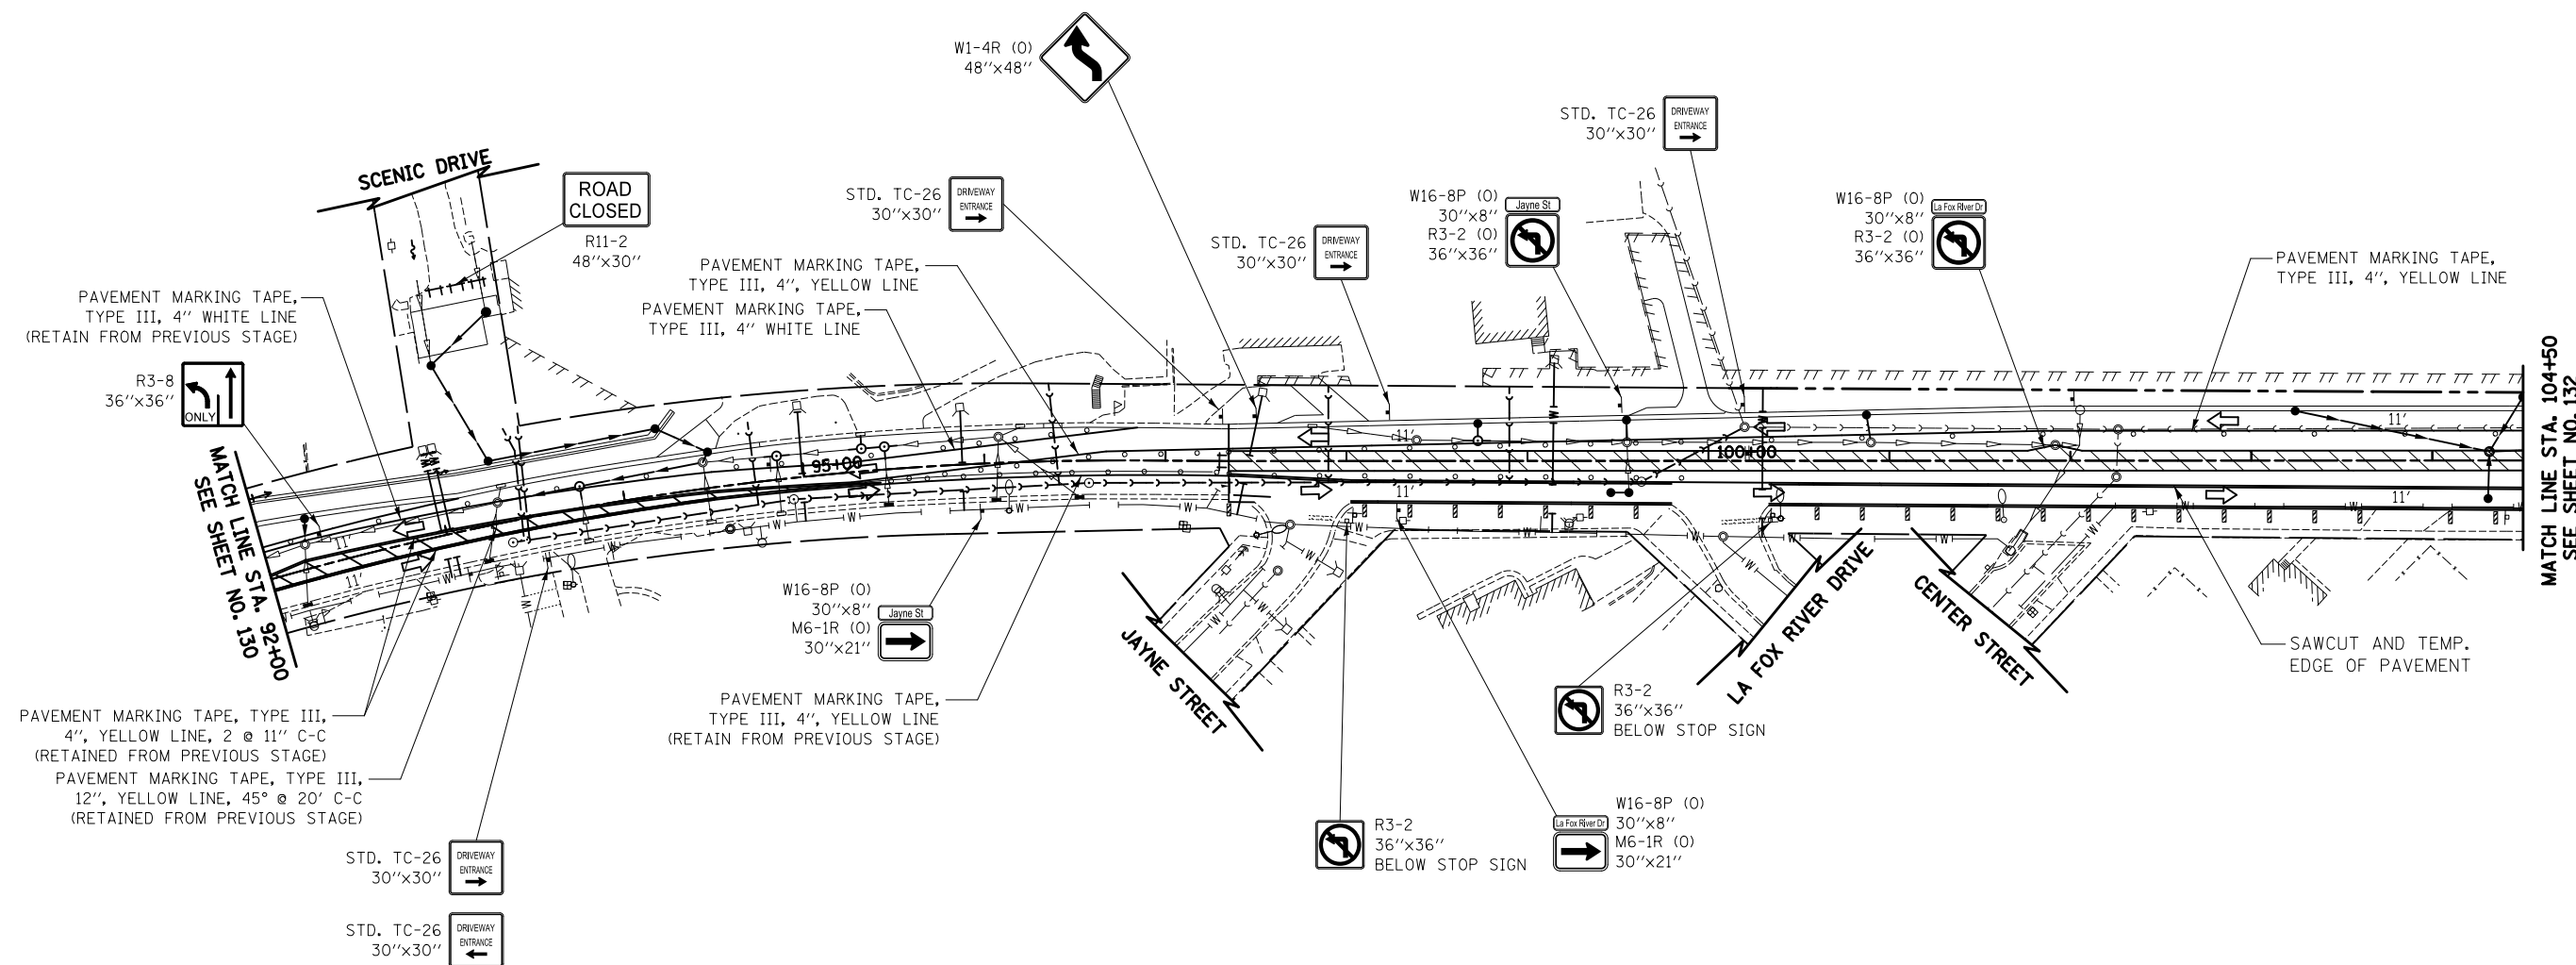

ILLINOIS ROUTE 31

FILE NAME = ... \08-MOT\0160F72-sht-MOT-29.dgn	USER NAME = ctb	DESIGNED - KWH	REVISED -	STATE OF ILLINOIS DEPARTMENT OF TRANSPORTATION	MAINTENANCE OF TRAFFIC – STAGE 3C	O.R. RTE. 0003	SECTION 18A-2	COUNTY MCHENRY	TOTAL SHEETS 825	SHEET NO. 131		
PLOT SCALE = 100.0000' / in.						SCALE: 1" = 50' SHEET NO. 29 OF 47 SHEETS STA. 92+00 TO STA. 104+50						
PLOT DATE = 5/2/2012						CONTRACT NO. 60F72 FED. ROAD DIST. NO. 1 ILLINOIS FED. AID PROJECT						