





LEGEND

- | | | | |
|--|---------------------------|--|---|
| | TEMPORARY PAVEMENT | | CONE, DRUM, OR TYPE I OR II BARRICADE |
| | CONSTRUCTION WORK ZONE | | TYPE I OR II BARRICADE WITH FLASHING LIGHTS |
| | DIRECTION OF TRAFFIC FLOW | | VERTICAL PANEL |
| | ARROW BOARD | | TYPE III BARRICADE WITH FLASHING LIGHTS |
| | | | STEADY BURN MONO-DIRECTIONAL LIGHT |

NOTES

1. MAINTAIN TRAFFIC ACCESS DURING MILLING OPERATIONS IN ACCORDANCE WITH IDOT STANDARD 701502.
2. GAP CONSTRUCTION AT JAYNE STREET AND LA FOX RIVER ROAD TO MAINTAIN ACCESS. ONE STREET MAY BE CLOSED AT A TIME.

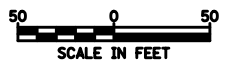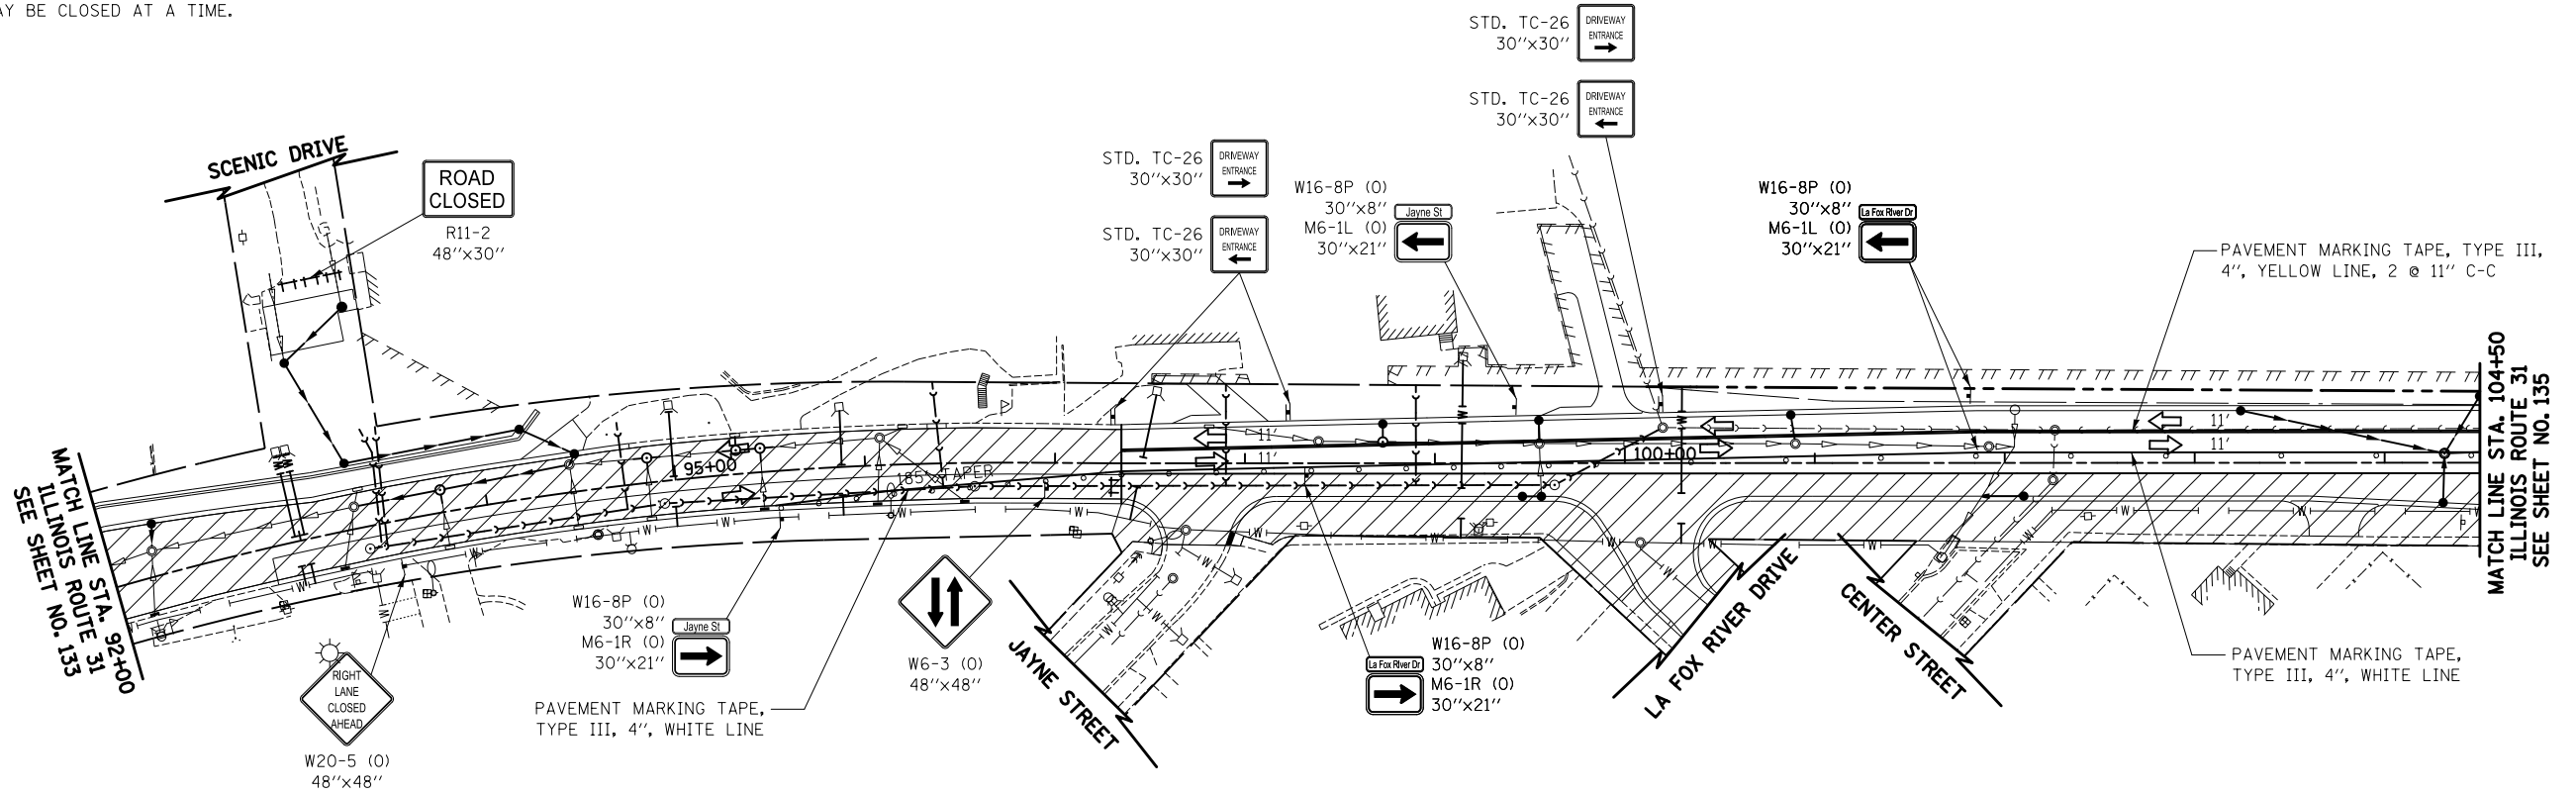

ILLINOIS ROUTE 31

FILE NAME = ... \08-MOT\0160F72-sht-MOT-32.dgn	USER NAME = ctb	DESIGNED - KWH	REVISED -	STATE OF ILLINOIS DEPARTMENT OF TRANSPORTATION	MAINTENANCE OF TRAFFIC - STAGE 3D			O.R. RTE.	SECTION	COUNTY	TOTAL SHEETS	SHEET NO.
	PLOT SCALE = 100.0000' / in.	CHECKED - GAB	REVISED -					0003	18A-2	MCHENRY	825	134
PLOT DATE = 5/2/2012	DATE = 5/3/2012	REVISED -		SCALE: 1" = 50' SHEET NO. 32 OF 47 SHEETS STA. 92+00 TO STA. 104+50			FED. ROAD DIST. NO. 1 ILLINOIS FED. AID PROJECT					

CONTRACT NO. 60F72