
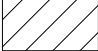
 






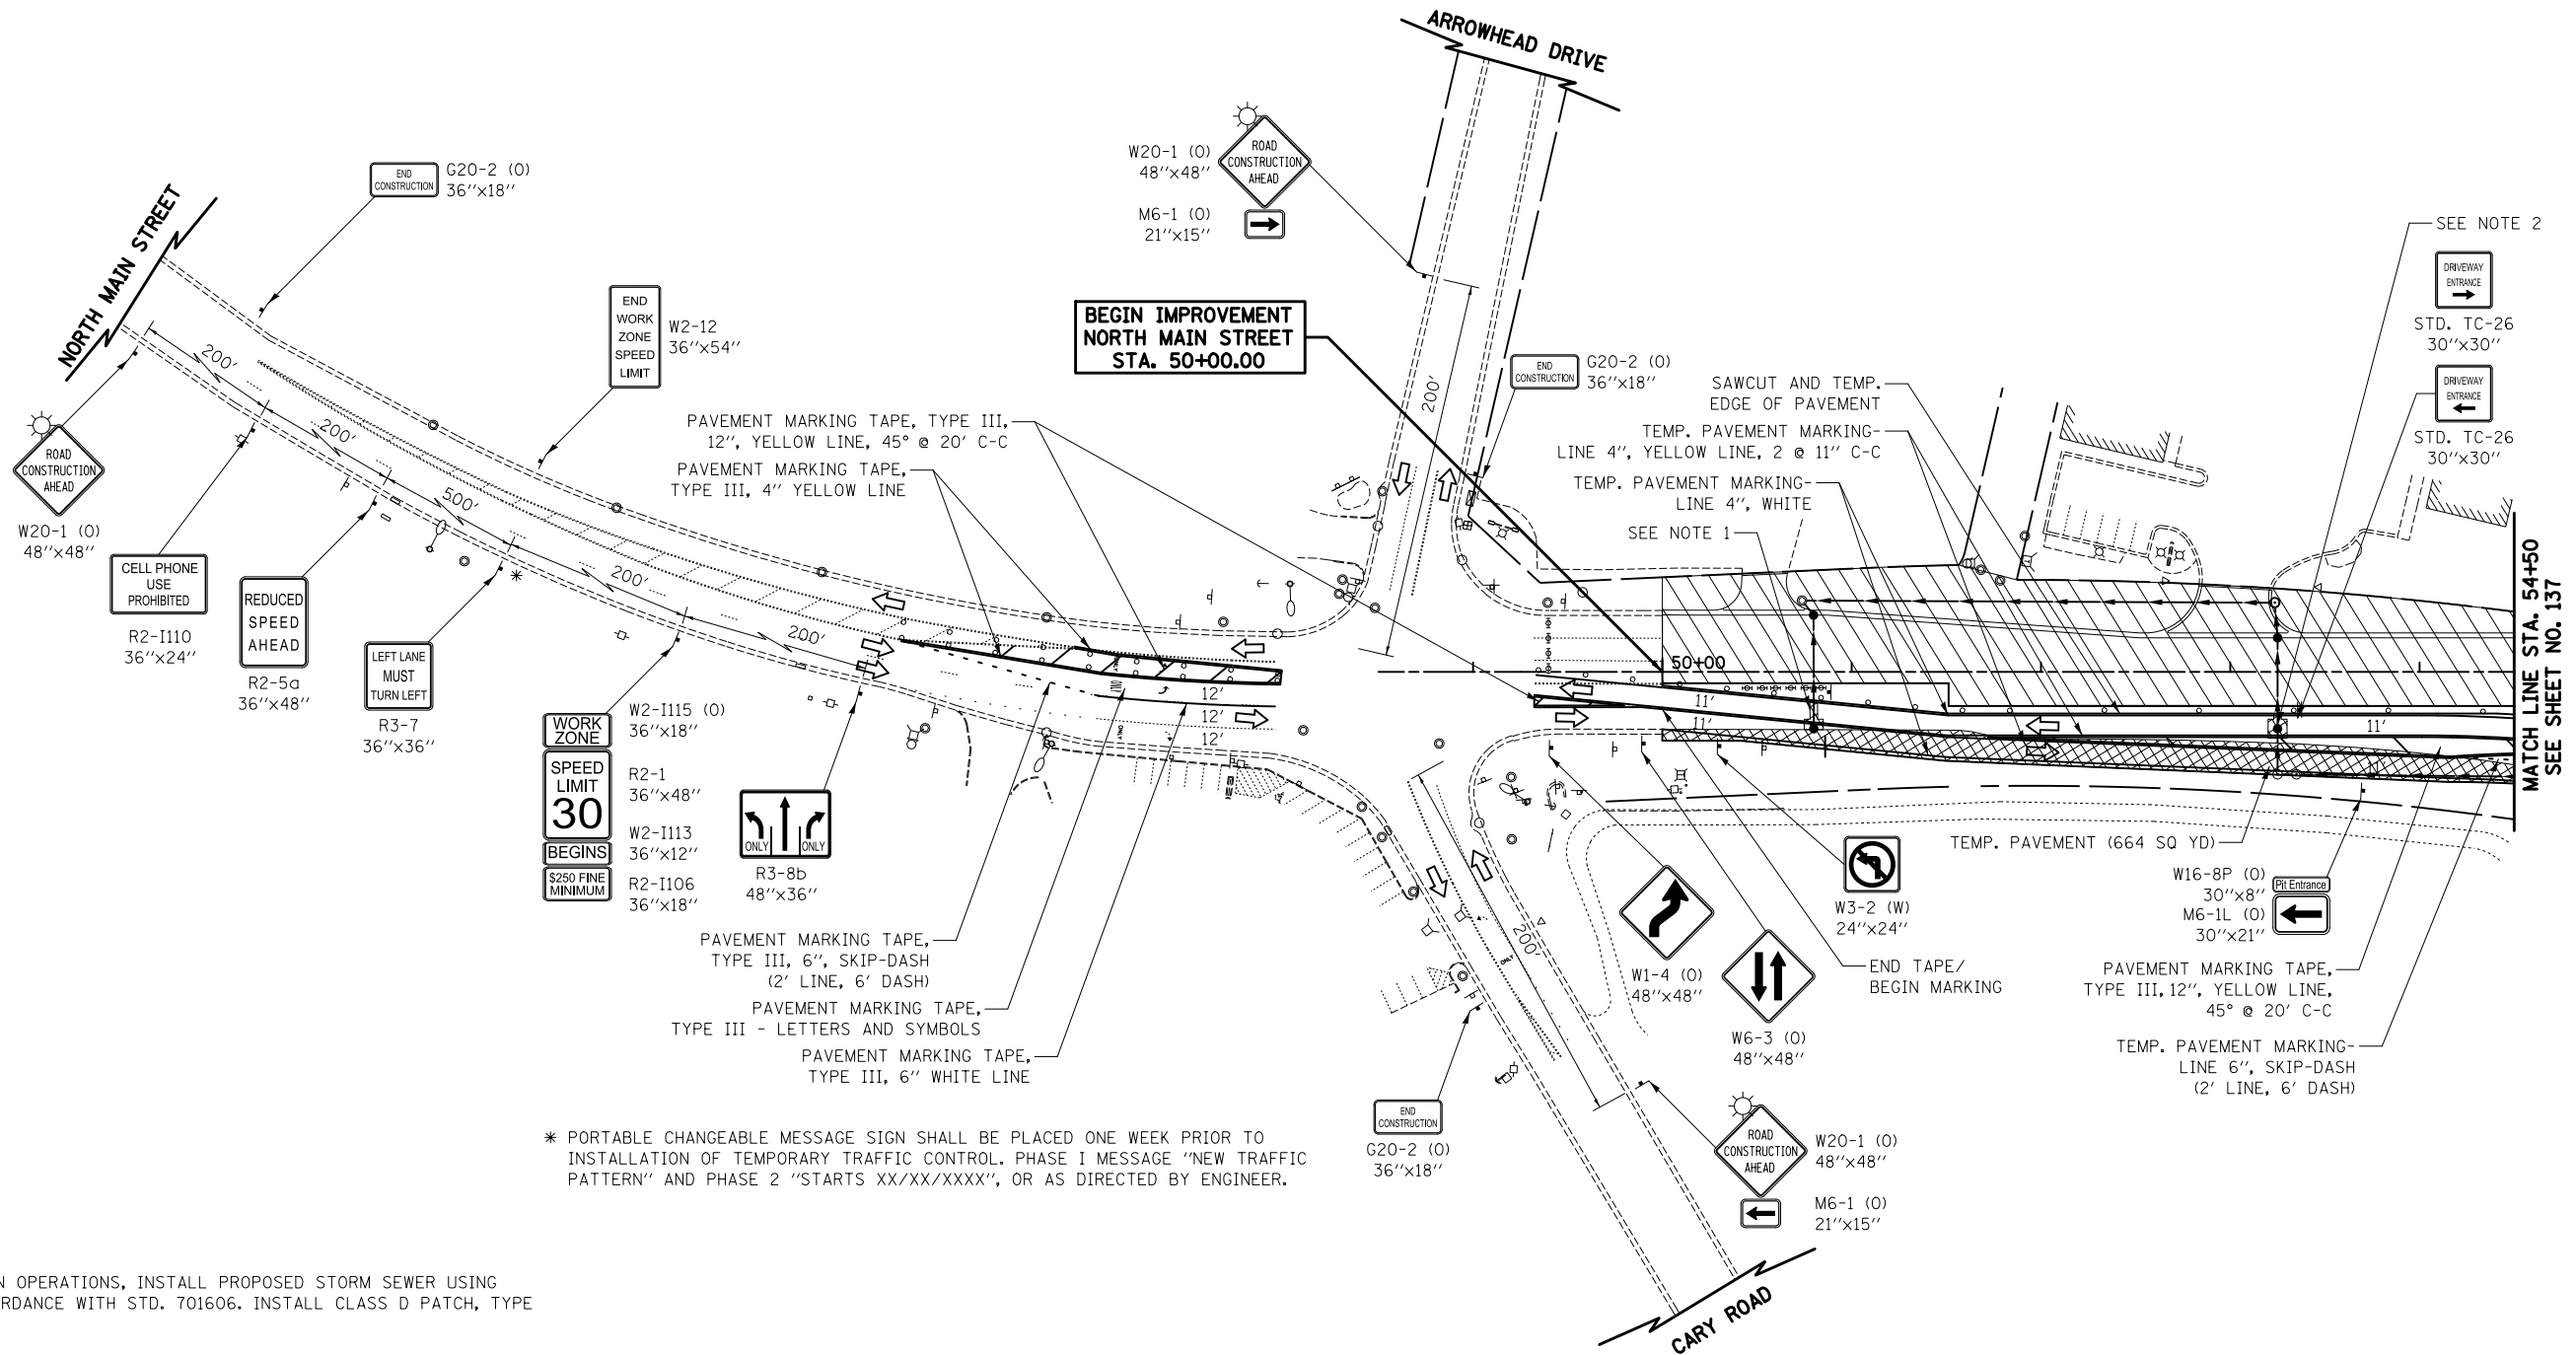


**LEGEND**

-  TEMPORARY PAVEMENT
-  CONSTRUCTION WORK ZONE
-  DIRECTION OF TRAFFIC FLOW
-  ARROW BOARD
-  CONE, DRUM, OR TYPE I OR II BARRICADE
-  TYPE I OR II BARRICADE WITH FLASHING LIGHTS
-  VERTICAL PANEL
-  TYPE III BARRICADE WITH FLASHING LIGHTS
-  STEADY BURN MONO-DIRECTIONAL LIGHT



\* PORTABLE CHANGEABLE MESSAGE SIGN SHALL BE PLACED ONE WEEK PRIOR TO INSTALLATION OF TEMPORARY TRAFFIC CONTROL. PHASE I MESSAGE "NEW TRAFFIC PATTERN" AND PHASE 2 "STARTS XX/XX/XXXX", OR AS DIRECTED BY ENGINEER.

**NOTES**

1. PRIOR TO MAJOR CONSTRUCTION OPERATIONS, INSTALL PROPOSED STORM SEWER USING DAILY LANE CLOSURES IN ACCORDANCE WITH STD. 701606. INSTALL CLASS D PATCH, TYPE II (10 SQ YD).
2. PRIOR TO MAJOR CONSTRUCTION OPERATIONS, INSTALL PROPOSED STORM SEWER USING DAILY LANE CLOSURES IN ACCORDANCE WITH STD. 701606. INSTALL CLASS D PATCH, TYPE II (12 SQ YD).



**NORTH MAIN STREET**

|  |                 |                |           |   |   |  |  |                |               |                |                  |               |
|--|-----------------|----------------|-----------|---|---|--|--|----------------|---------------|----------------|------------------|---------------|
| FILE NAME =<br>...\\08-MOT\160F72-sht-MOT-34.dgn | USER NAME = ctb | DESIGNED - KWH | REVISED - | <b>STATE OF ILLINOIS<br/>DEPARTMENT OF TRANSPORTATION</b> | <b>MAINTENANCE OF TRAFFIC - STAGE 4A</b>                                    |  |  | O.R. RTE. 0003 | SECTION 18A-2 | COUNTY MCHENRY | TOTAL SHEETS 825 | SHEET NO. 136 |
| PLOT SCALE = 1/8" = 100'                         |                 |                |           |   | SCALE: 1" = 50'    SHEET NO. 34 OF 47 SHEETS    STA. 50+00    TO STA. 54+50 |  |  |                |               |                |                  |               |
| PLOT DATE = 5/2/2012                             |                 |                |           |   | CONTRACT NO. 60F72<br>FED. ROAD DIST. NO. 1 ILLINOIS FED. AID PROJECT       |  |  |                |               |                |                  |               |