

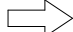






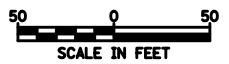
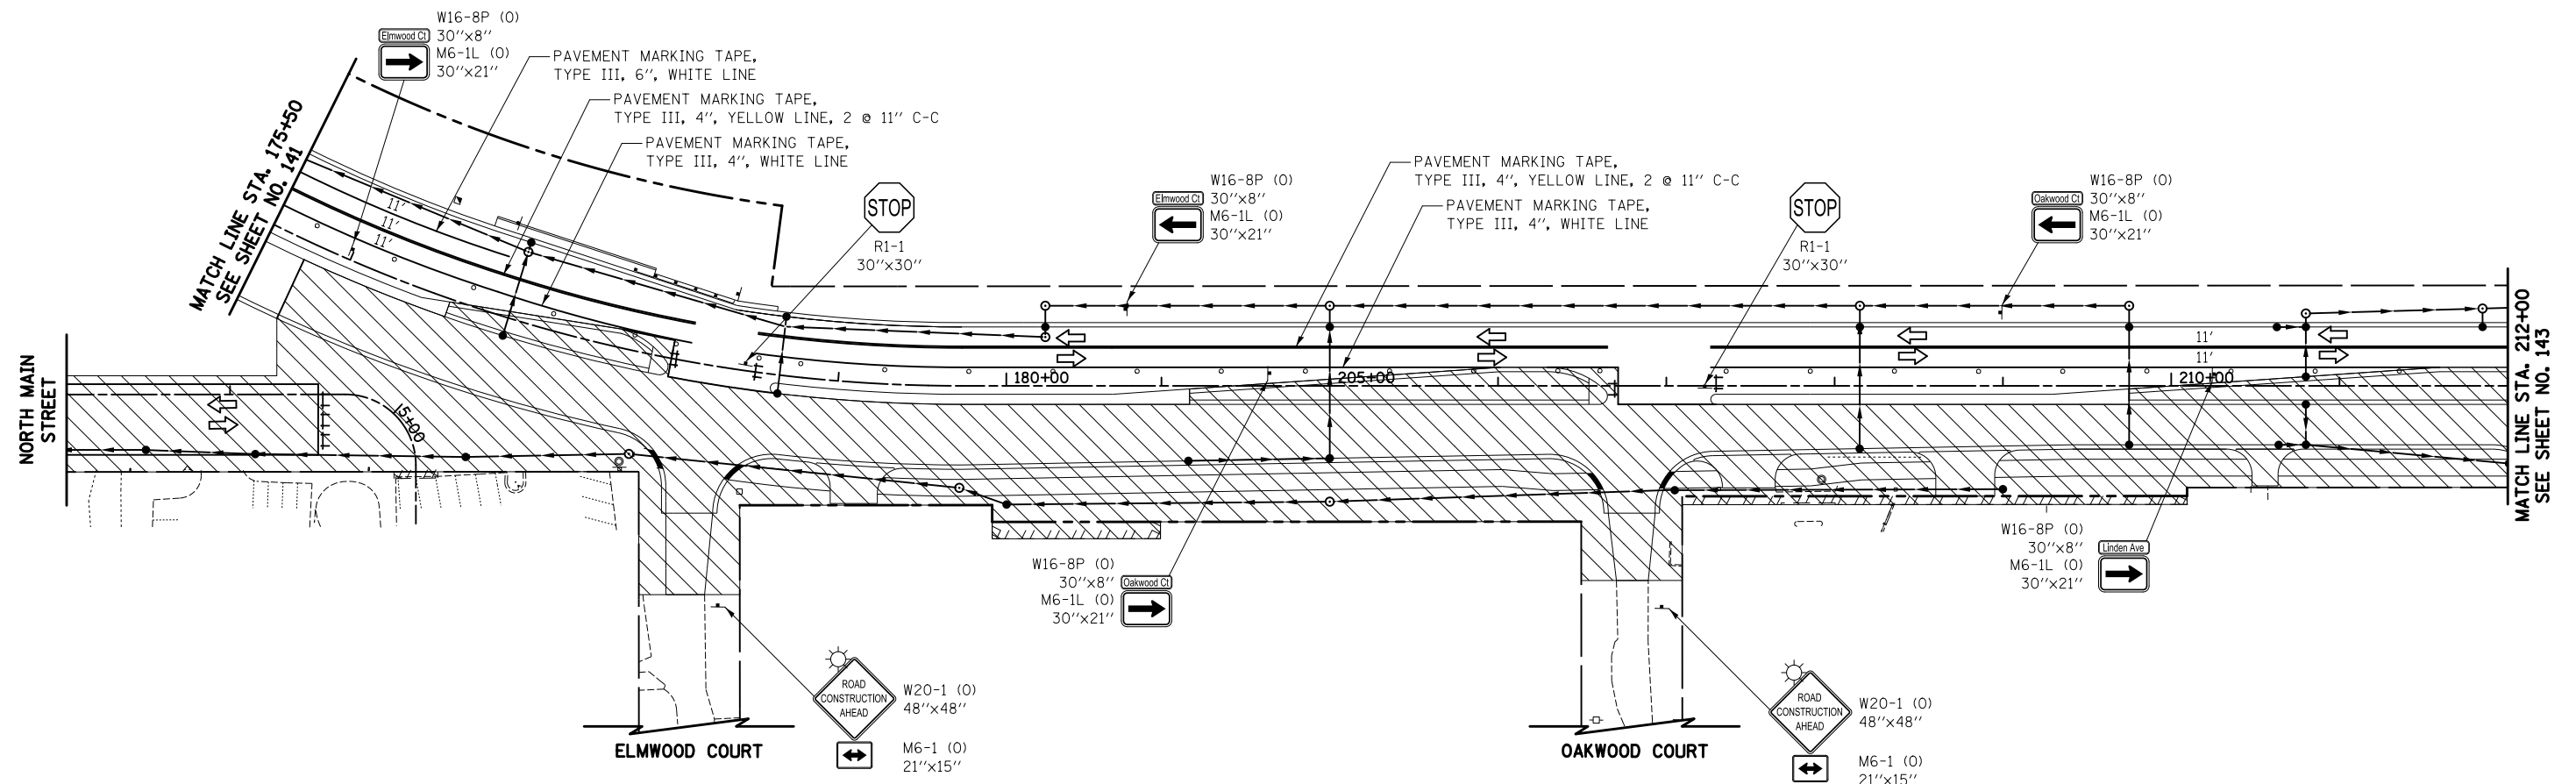


LEGEND

-  TEMPORARY PAVEMENT
-  CONSTRUCTION WORK ZONE
-  DIRECTION OF TRAFFIC FLOW
-  ARROW BOARD
-  CONE, DRUM, OR TYPE I OR II BARRICADE
-  TYPE I OR II BARRICADE WITH FLASHING LIGHTS
-  VERTICAL PANEL
-  TYPE III BARRICADE WITH FLASHING LIGHTS
-  STEADY BURN MONO-DIRECTIONAL LIGHT



NORTH MAIN STREET

FILE NAME = ...\\08-MOT\160F72-sht-MOT-40.dgn	USER NAME = ctb	DESIGNED - KWH	REVISED -	STATE OF ILLINOIS DEPARTMENT OF TRANSPORTATION	MAINTENANCE OF TRAFFIC – STAGE 4B	O.R. RTE. 0003	SECTION 18A-2	COUNTY MCHENRY	TOTAL SHEETS 825	SHEET NO. 142
PLOT SCALE = 100.0000' / in.				SCALE: 1" = 50'		SHEET NO. 40 OF 47 SHEETS		CONTRACT NO. 60F72		
PLOT DATE = 5/2/2012				DATE - 5/3/2012		STA. 175+75 TO STA. 212+00		FED. ROAD DIST. NO. 1 ILLINOIS FED. AID PROJECT		