











**LEGEND**

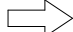-  TEMPORARY PAVEMENT
-  CONSTRUCTION WORK ZONE
-  DIRECTION OF TRAFFIC FLOW
-  ARROW BOARD
-  CONE, DRUM, OR TYPE I OR II BARRICADE
-  TYPE I OR II BARRICADE WITH FLASHING LIGHTS
-  VERTICAL PANEL
-  TYPE III BARRICADE WITH FLASHING LIGHTS
-  STEADY BURN MONO-DIRECTIONAL LIGHT



**NOTES**

1. CONSTRUCT FRONTAGE ROAD USING DAILY LANE CLOSURES IN ACCORDANCE WITH IDOT STANDARD 701301 AND 701501. MAINTAIN TEMPORARY ACCESS USING TEMPORARY AGGREGATE SURFACE.

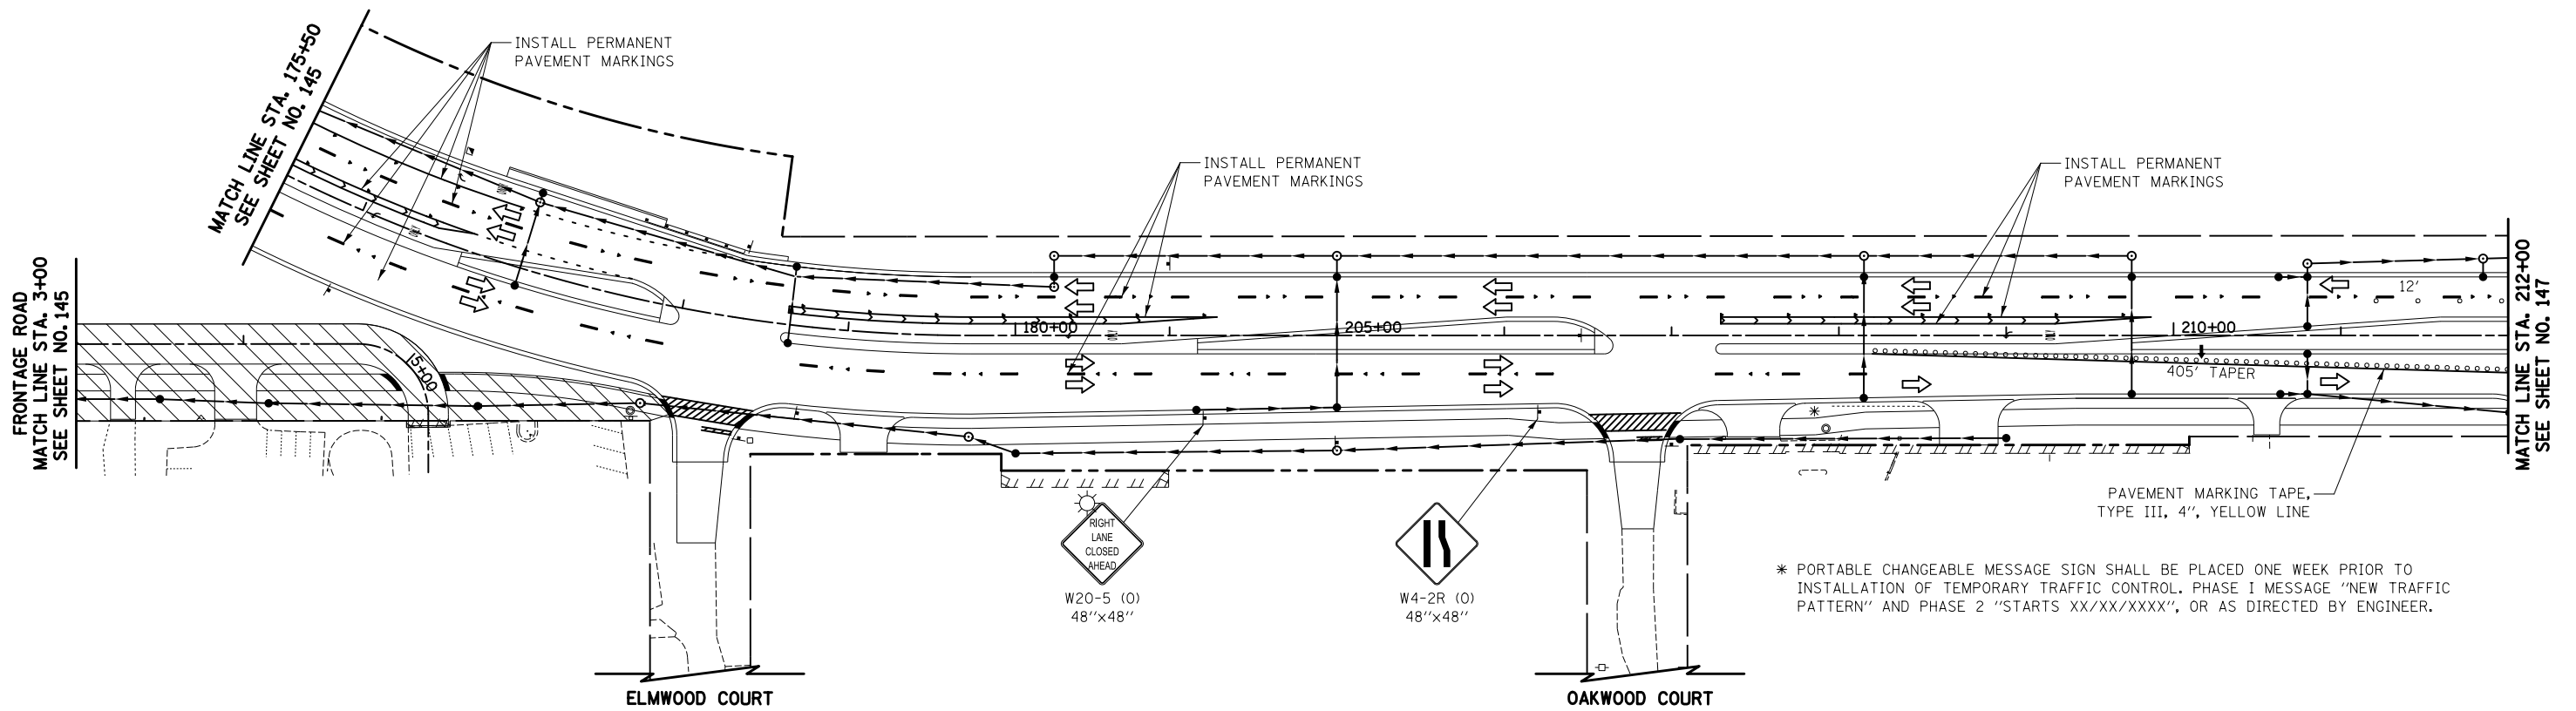

\* PORTABLE CHANGEABLE MESSAGE SIGN SHALL BE PLACED ONE WEEK PRIOR TO INSTALLATION OF TEMPORARY TRAFFIC CONTROL. PHASE 1 MESSAGE "NEW TRAFFIC PATTERN" AND PHASE 2 "STARTS XX/XX/XXXX", OR AS DIRECTED BY ENGINEER.

ILLINOIS ROUTE 31  
FRONTAGE ROAD



FILE NAME = ...\\08-MOT\DI60F72-sht-MOT-44.dgn	USER NAME = ctb	DESIGNED - KWH	REVISED -	<b>STATE OF ILLINOIS DEPARTMENT OF TRANSPORTATION</b>	<b>MAINTENANCE OF TRAFFIC - STAGE 4C</b>	O.R. RTE. 0003	SECTION 18A-2	COUNTY MCHENRY	TOTAL SHEETS 825	SHEET NO. 146	
						SCALE: 1" = 50'		SHEET NO. 44 OF 47 SHEETS		STA. 175+50 TO STA. 212+00	
						CONTRACT NO. 60F72					
						FED. ROAD DIST. NO. 1 ILLINOIS FED. AID PROJECT					
PLOT SCALE = 100.0000' / in.		CHECKED - GAB									
PLOT DATE = 5/2/2012		DATE = 5/3/2012									