

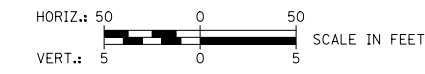


PLAN	SURVEYED	DATE
	PLOTTED	BY
	GRADES CHECKED	
	STRUCTURE NOTATIONS OK'D	
	NO. _____	

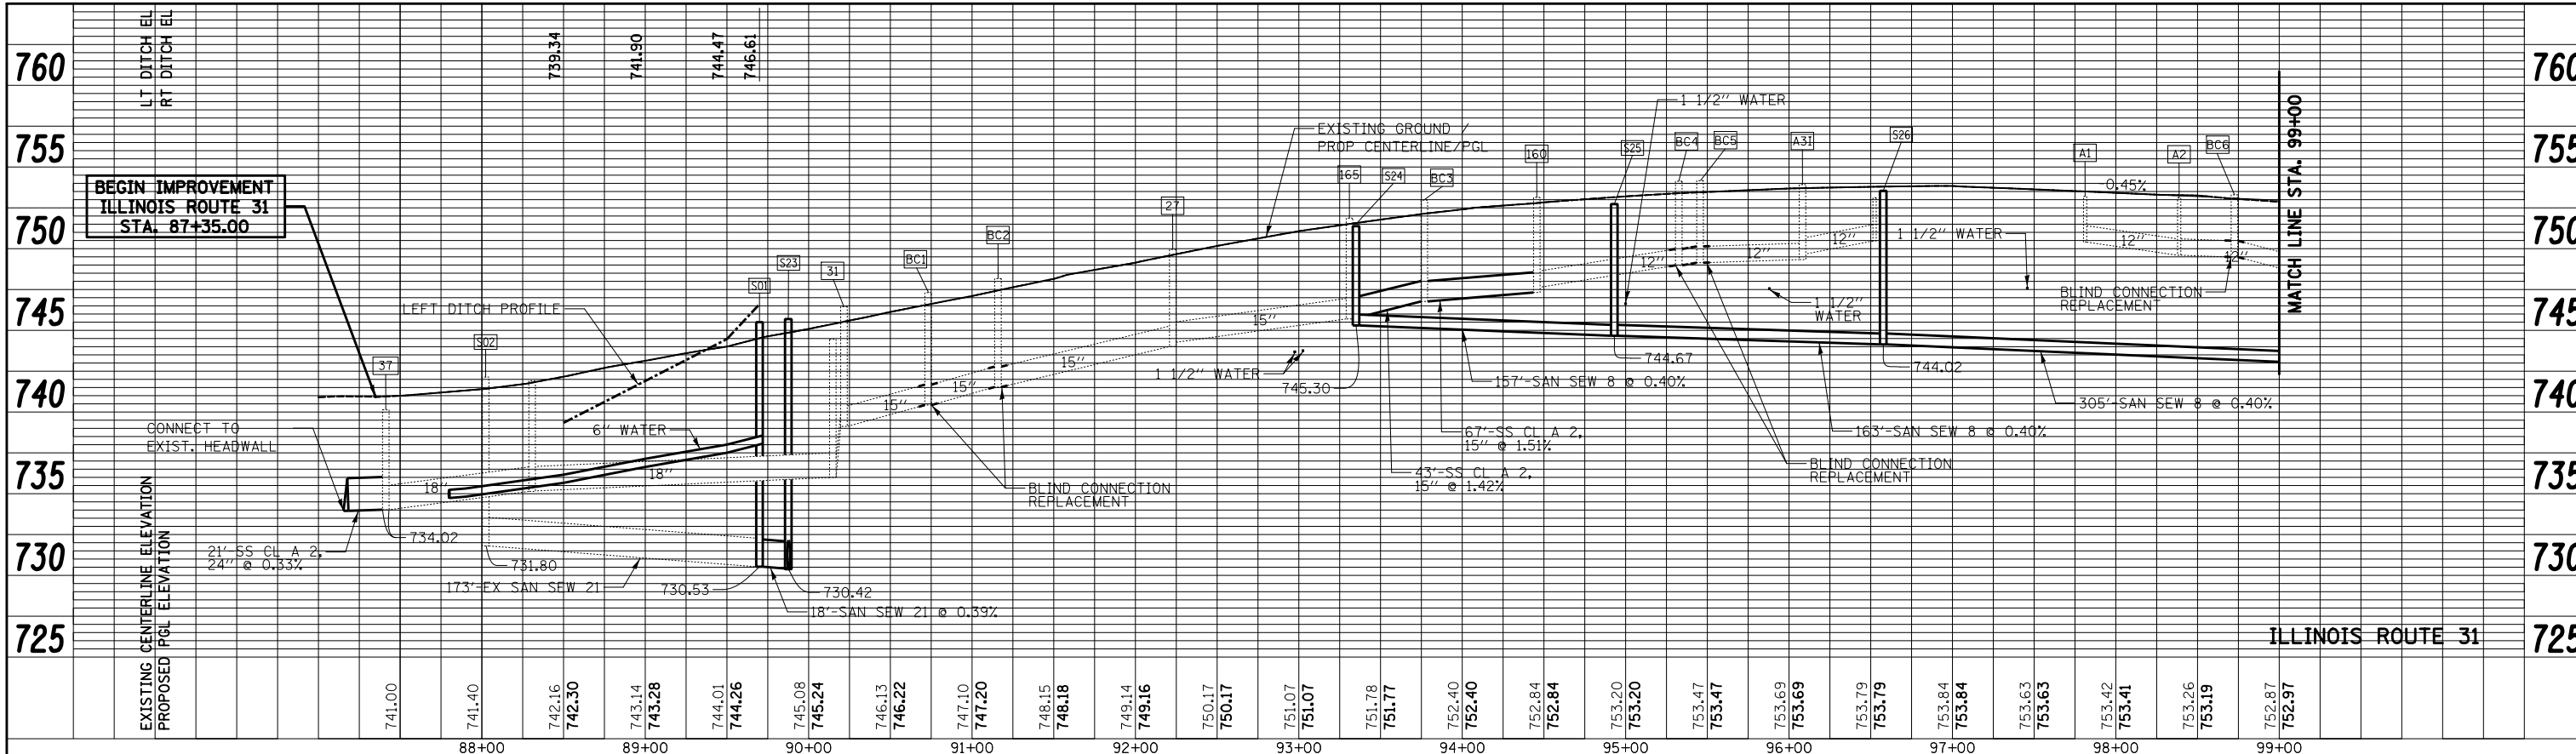

PROFILE	SURVEYED	DATE
	PLOTTED	BY
	GRADES CHECKED	
	STRUCTURE NOTATIONS OK'D	
	NO. _____	

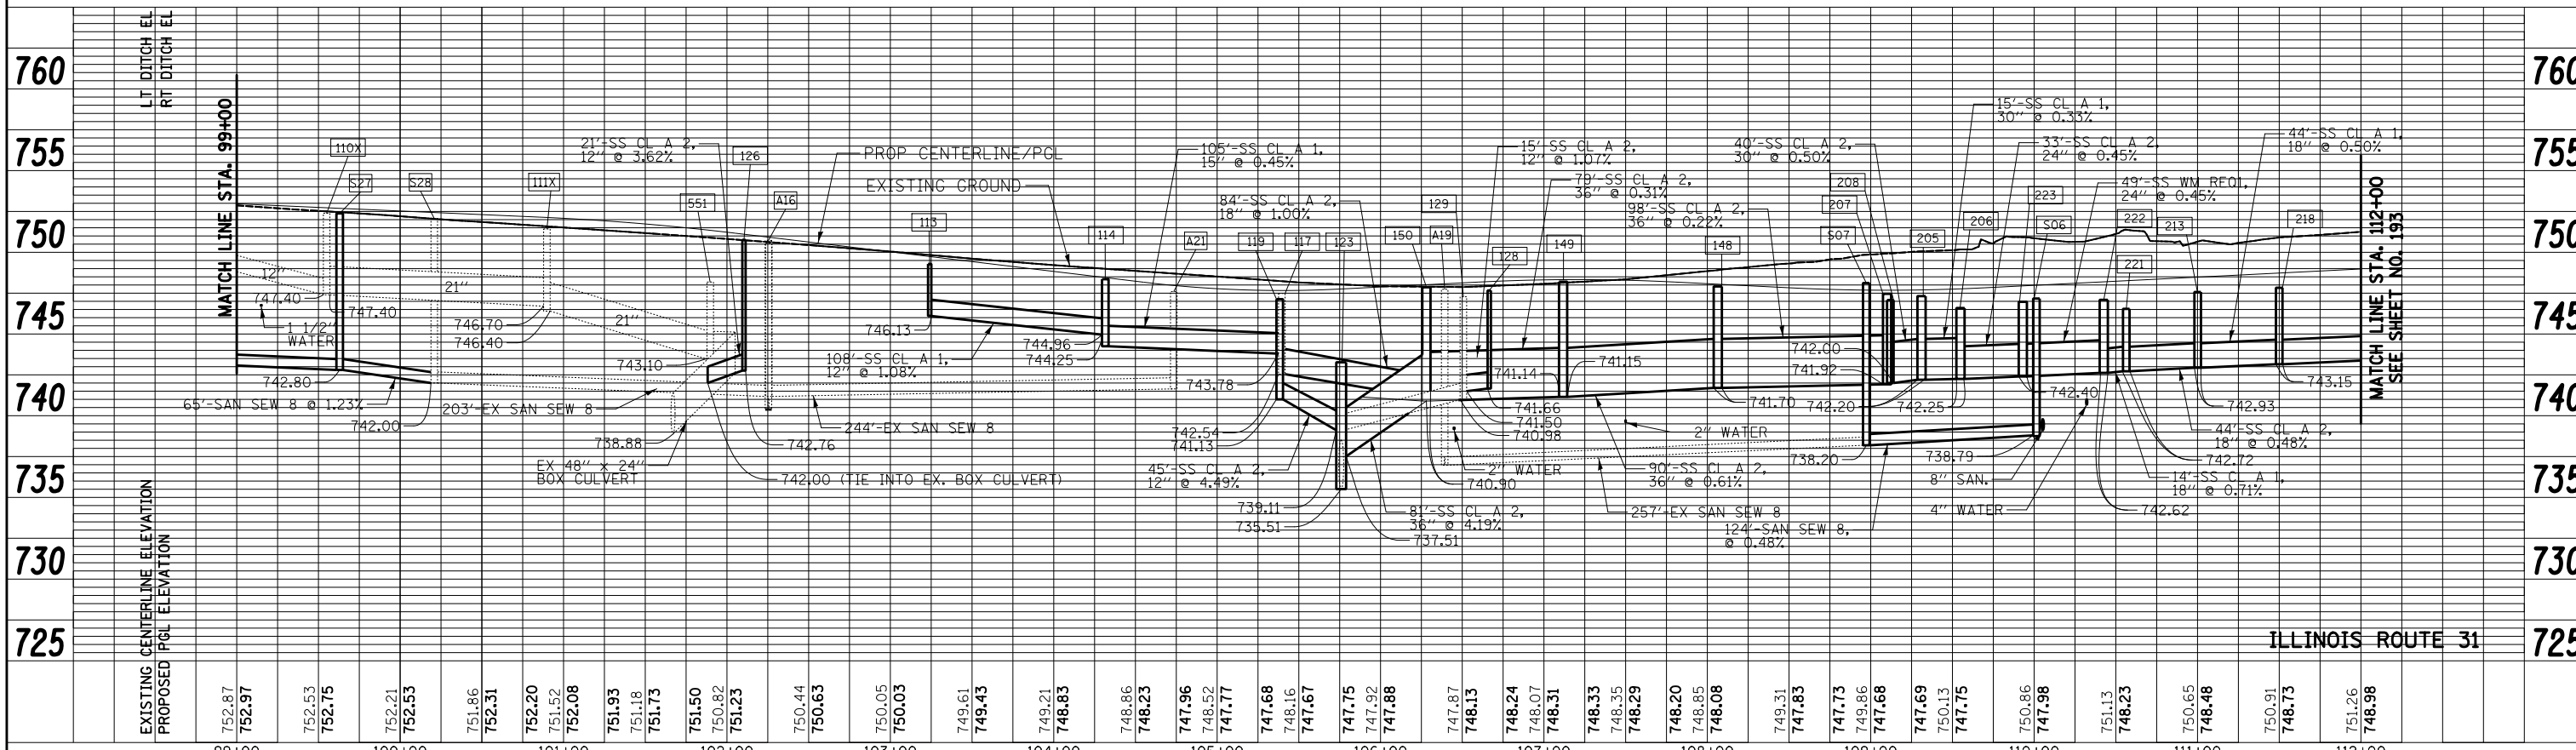

FILE NAME = ... \D160F72-sht-drprf-01.dgn	USER NAME = ctb	DESIGNED - DTE	REVISED -	<b>STATE OF ILLINOIS</b> <b>DEPARTMENT OF TRANSPORTATION</b>	<b>DRAINAGE AND UTILITIES PROFILE</b>	O.R. RTE. 0003	SECTION 18A-2	COUNTY MCHENRY	TOTAL SHEETS 825	SHEET NO. 192	
	PLOT SCALE = 100.0000' / in.	CHECKED - GAB	REVISED -			SCALE: SHEET NO. 1 OF 19 SHEETS	STA. 87+35 TO STA. 112+00	CONTRACT NO. 60F72		FED. ROAD DIST. NO. 1 ILLINOIS FED. AID PROJECT	
	PLOT DATE = 5/2/2012	DATE - 5/3/2012	REVISED -								