



PLAN	SURVEYED	BY	DATE
NOTE BOOK NO.	ALIGNED		
	CHECKED		
	FILE NAME		

PROFILE	SURVEYED	BY	DATE
NOTE BOOK NO.	GRADES CHECKED		
	STRUCTURE NOTATIONS CHECKED		

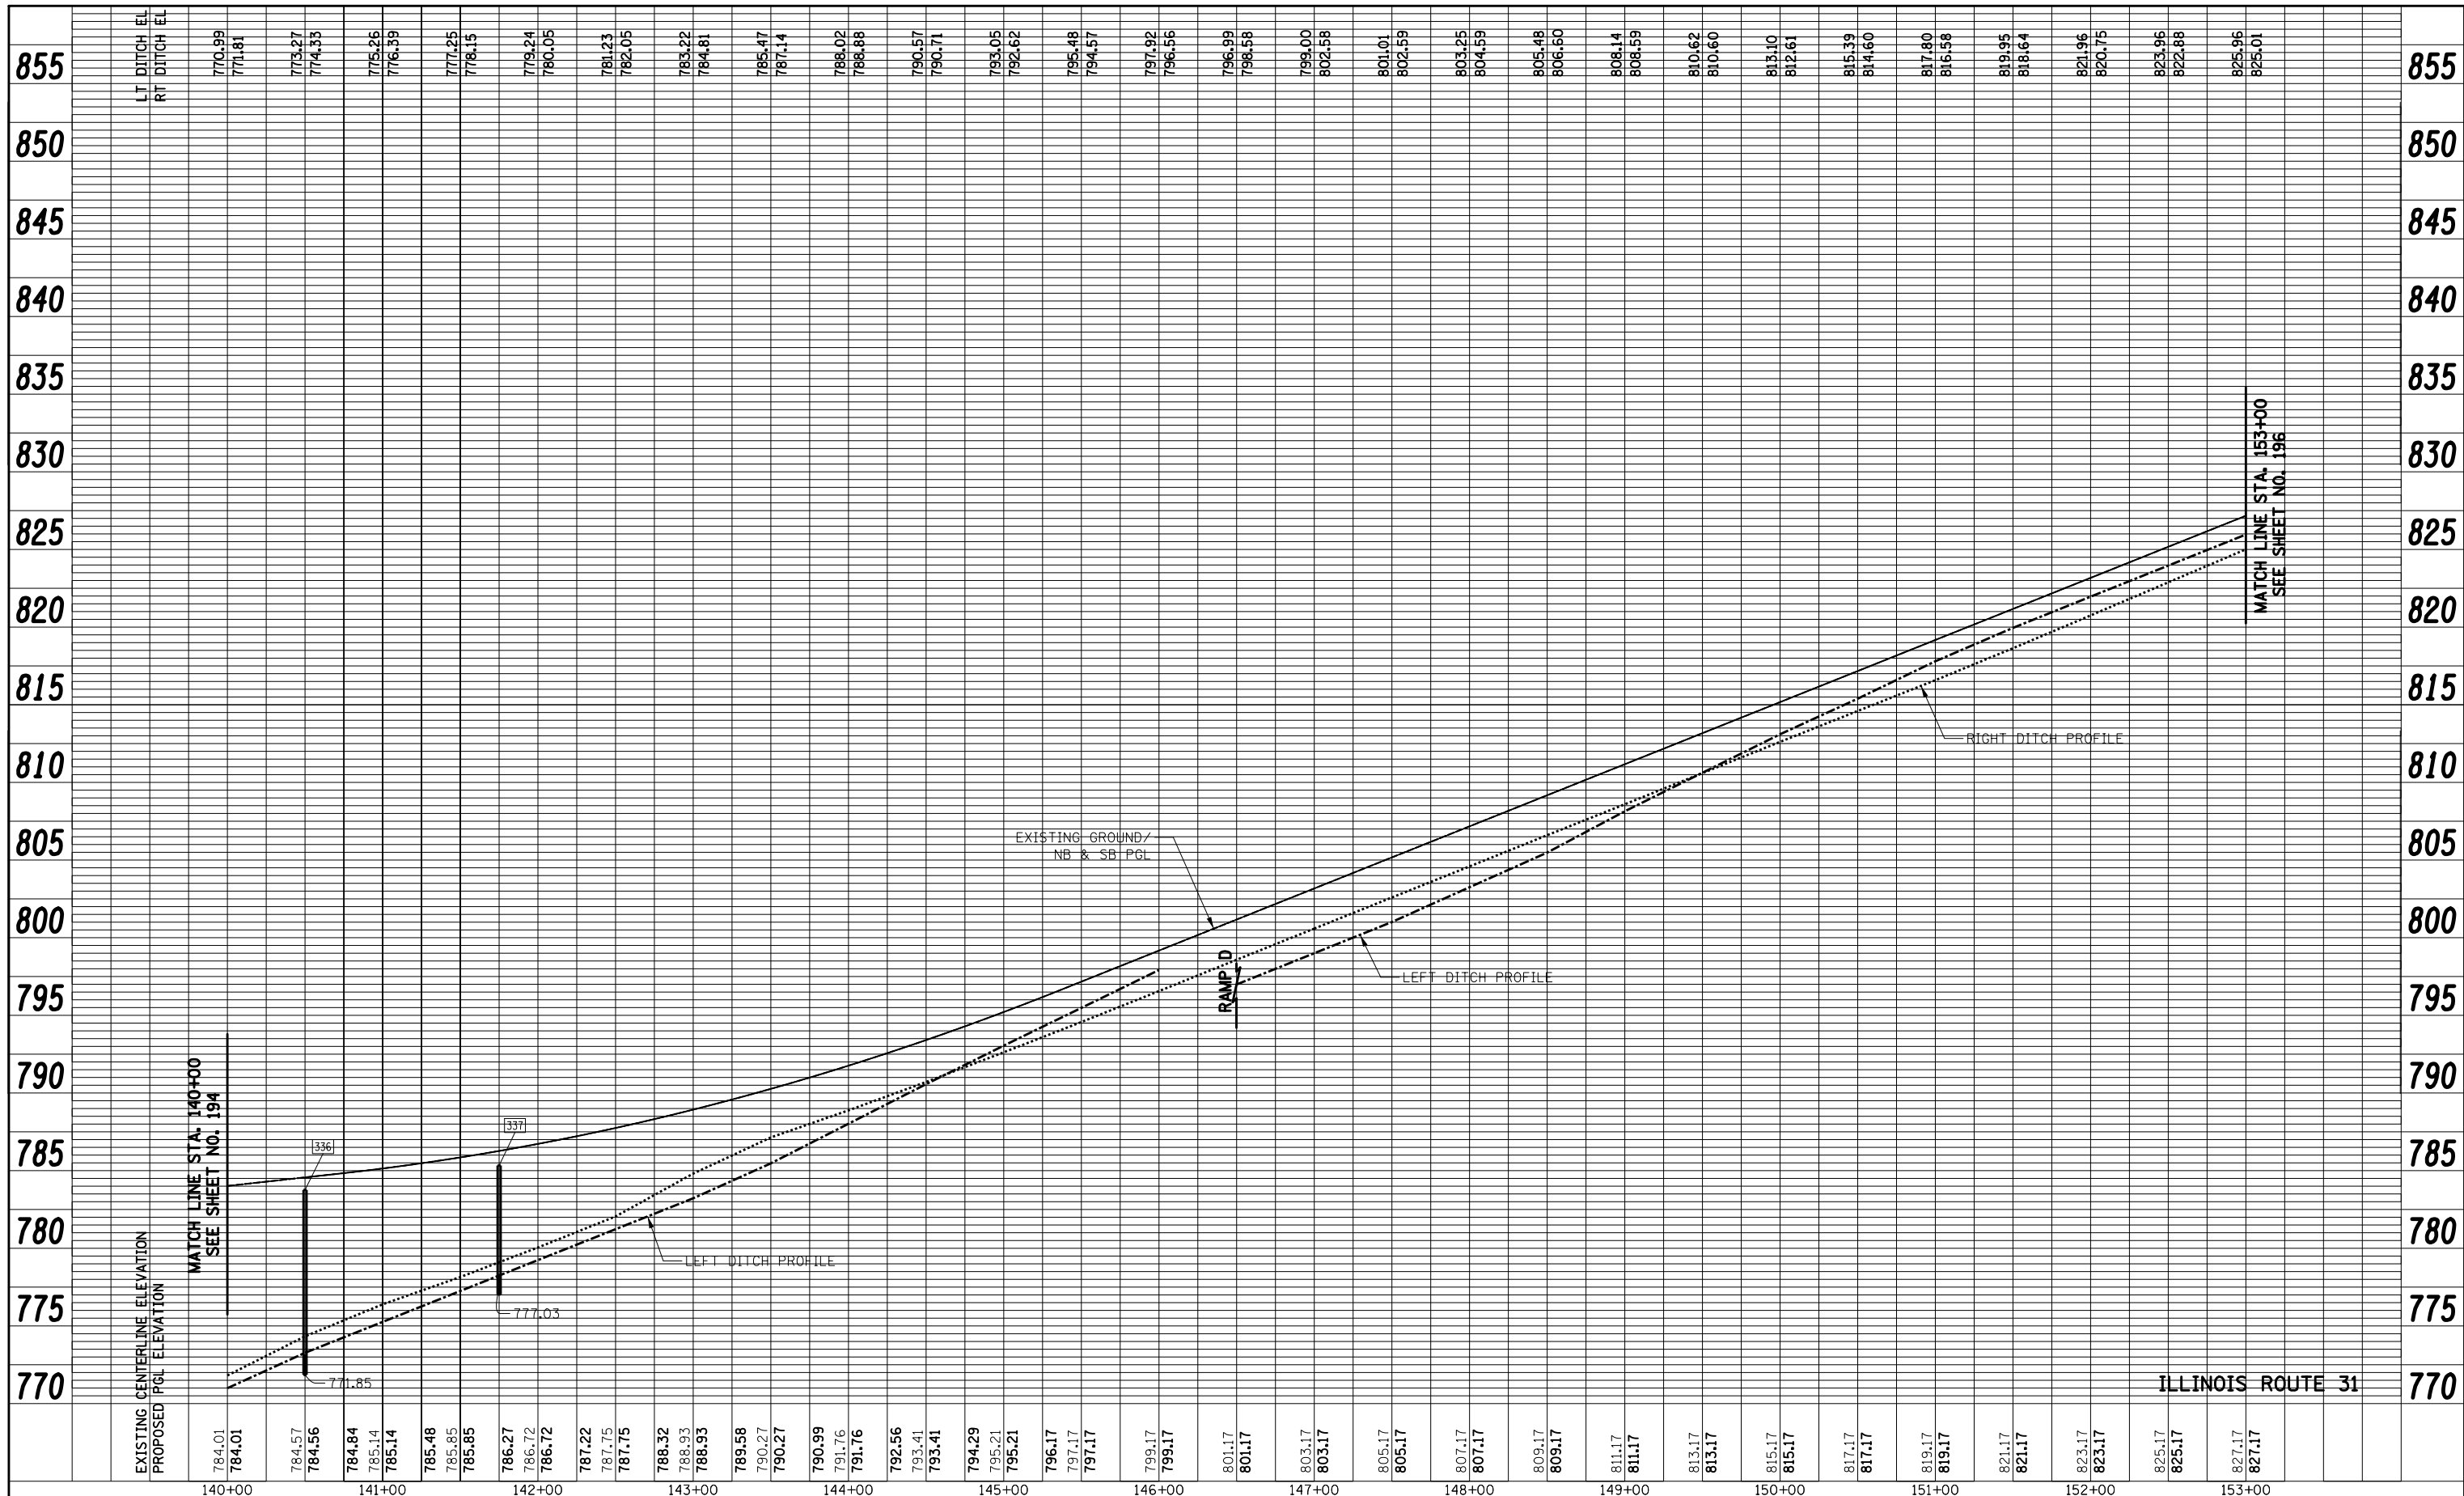

ILLINOIS ROUTE 31

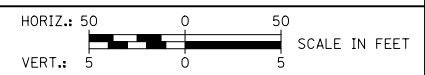

FILE NAME = ...\\D160F72-sht-dpr-f-04.dgn

USER NAME = ctb  
PLOT SCALE = 100.0000' / in.  
PLOT DATE = 5/2/2012

DESIGNED - DTE	REVISED -
DRAWN - DTE	REVISED -
CHECKED - GAB	REVISED -
DATE - 5/3/2012	REVISED -

STATE OF ILLINOIS  
DEPARTMENT OF TRANSPORTATION

DRAINAGE AND UTILITIES PROFILE

SCALE: SHEET NO. 4 OF 19 SHEETS STA. 140+00 TO STA. 153+00

O.R. RTE.	SECTION	COUNTY	TOTAL SHEETS	SHEET NO.
0003	18A-2	MCHENRY	825	195
CONTRACT NO. 60F72				
FED. ROAD DIST. NO. 1 ILLINOIS FED. AID PROJECT				