
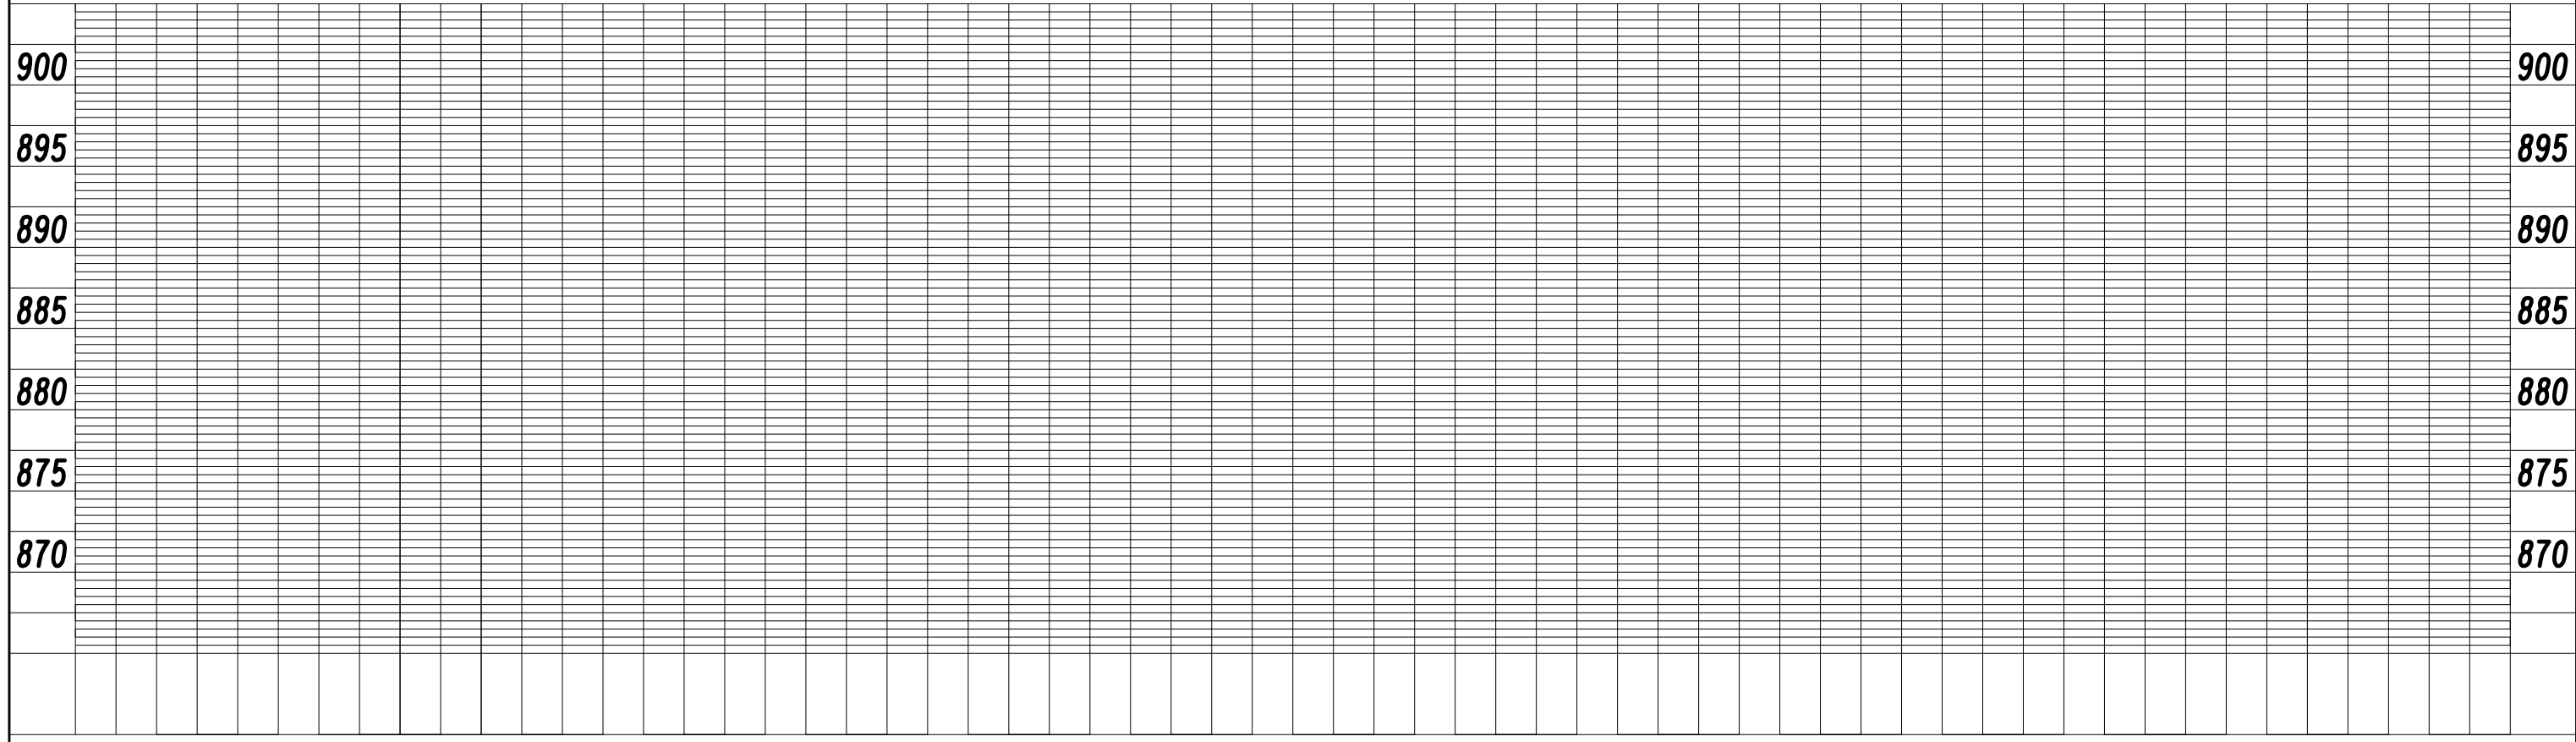
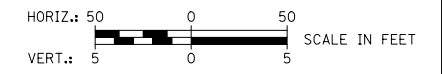


PLAN	SURVEYED	BY	DATE
	PLOTTED		
	ALIGNMENT CHECKED		
	GRADES CHECKED		
	STRUCTURE NOTATIONS CHECKED		
	NO.		

PROFILE	SURVEYED	BY	DATE
	PLOTTED		
	GRADES CHECKED		
	STRUCTURE NOTATIONS CHECKED		
	NO.		

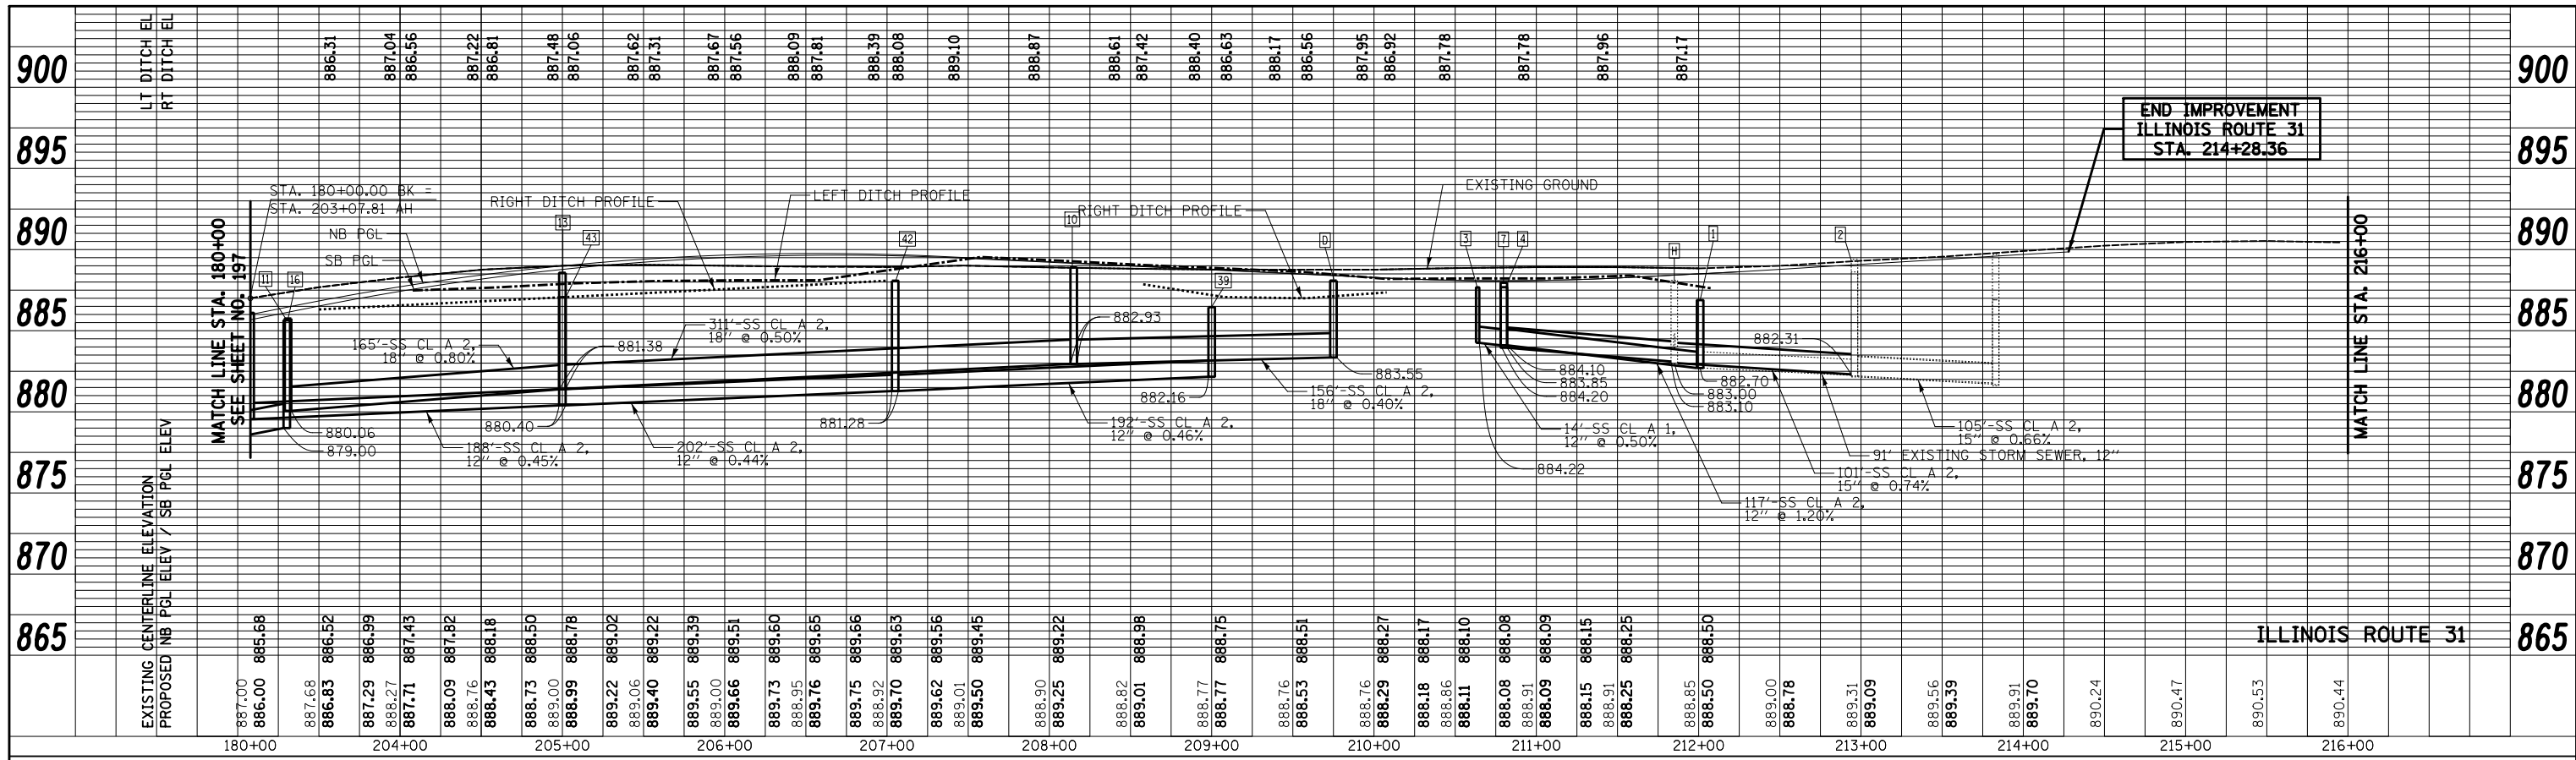

FILE NAME =	USER NAME = ctb	DESIGNED - DTE	REVISED -	STATE OF ILLINOIS DEPARTMENT OF TRANSPORTATION	DRAINAGE AND UTILITIES PROFILE	O.R. RTE.	SECTION	COUNTY	TOTAL SHEETS	SHEET NO.	
...\\D160F72-sht-drprf-07.dgn		DRAWN - DTE	REVISED -			0003	18A-2	MCHENRY	825	198	
	PLOT SCALE = 100.0000' / in.	CHECKED - GAB	REVISED -			CONTRACT NO. 60F72					
	PLOT DATE = 5/2/2012	DATE - 5/3/2012	REVISED -			FED. ROAD DIST. NO. 1 ILLINOIS FED. AID PROJECT					
				SCALE:		SHEET NO. 7 OF 19 SHEETS		STA. 180+00 TO STA. 221+96.36			