


PLAN	SURVEYED	BY	DATE
	PLOTTED		
	ALIGNED		
	CHECKED		
	FILE NAME		
	NO.		

PROFILE	SURVEYED	BY	DATE
	PLOTTED		
	GRADES CHECKED		
	STRUCTURE NOTATIONS CHECKED		
	NO.		

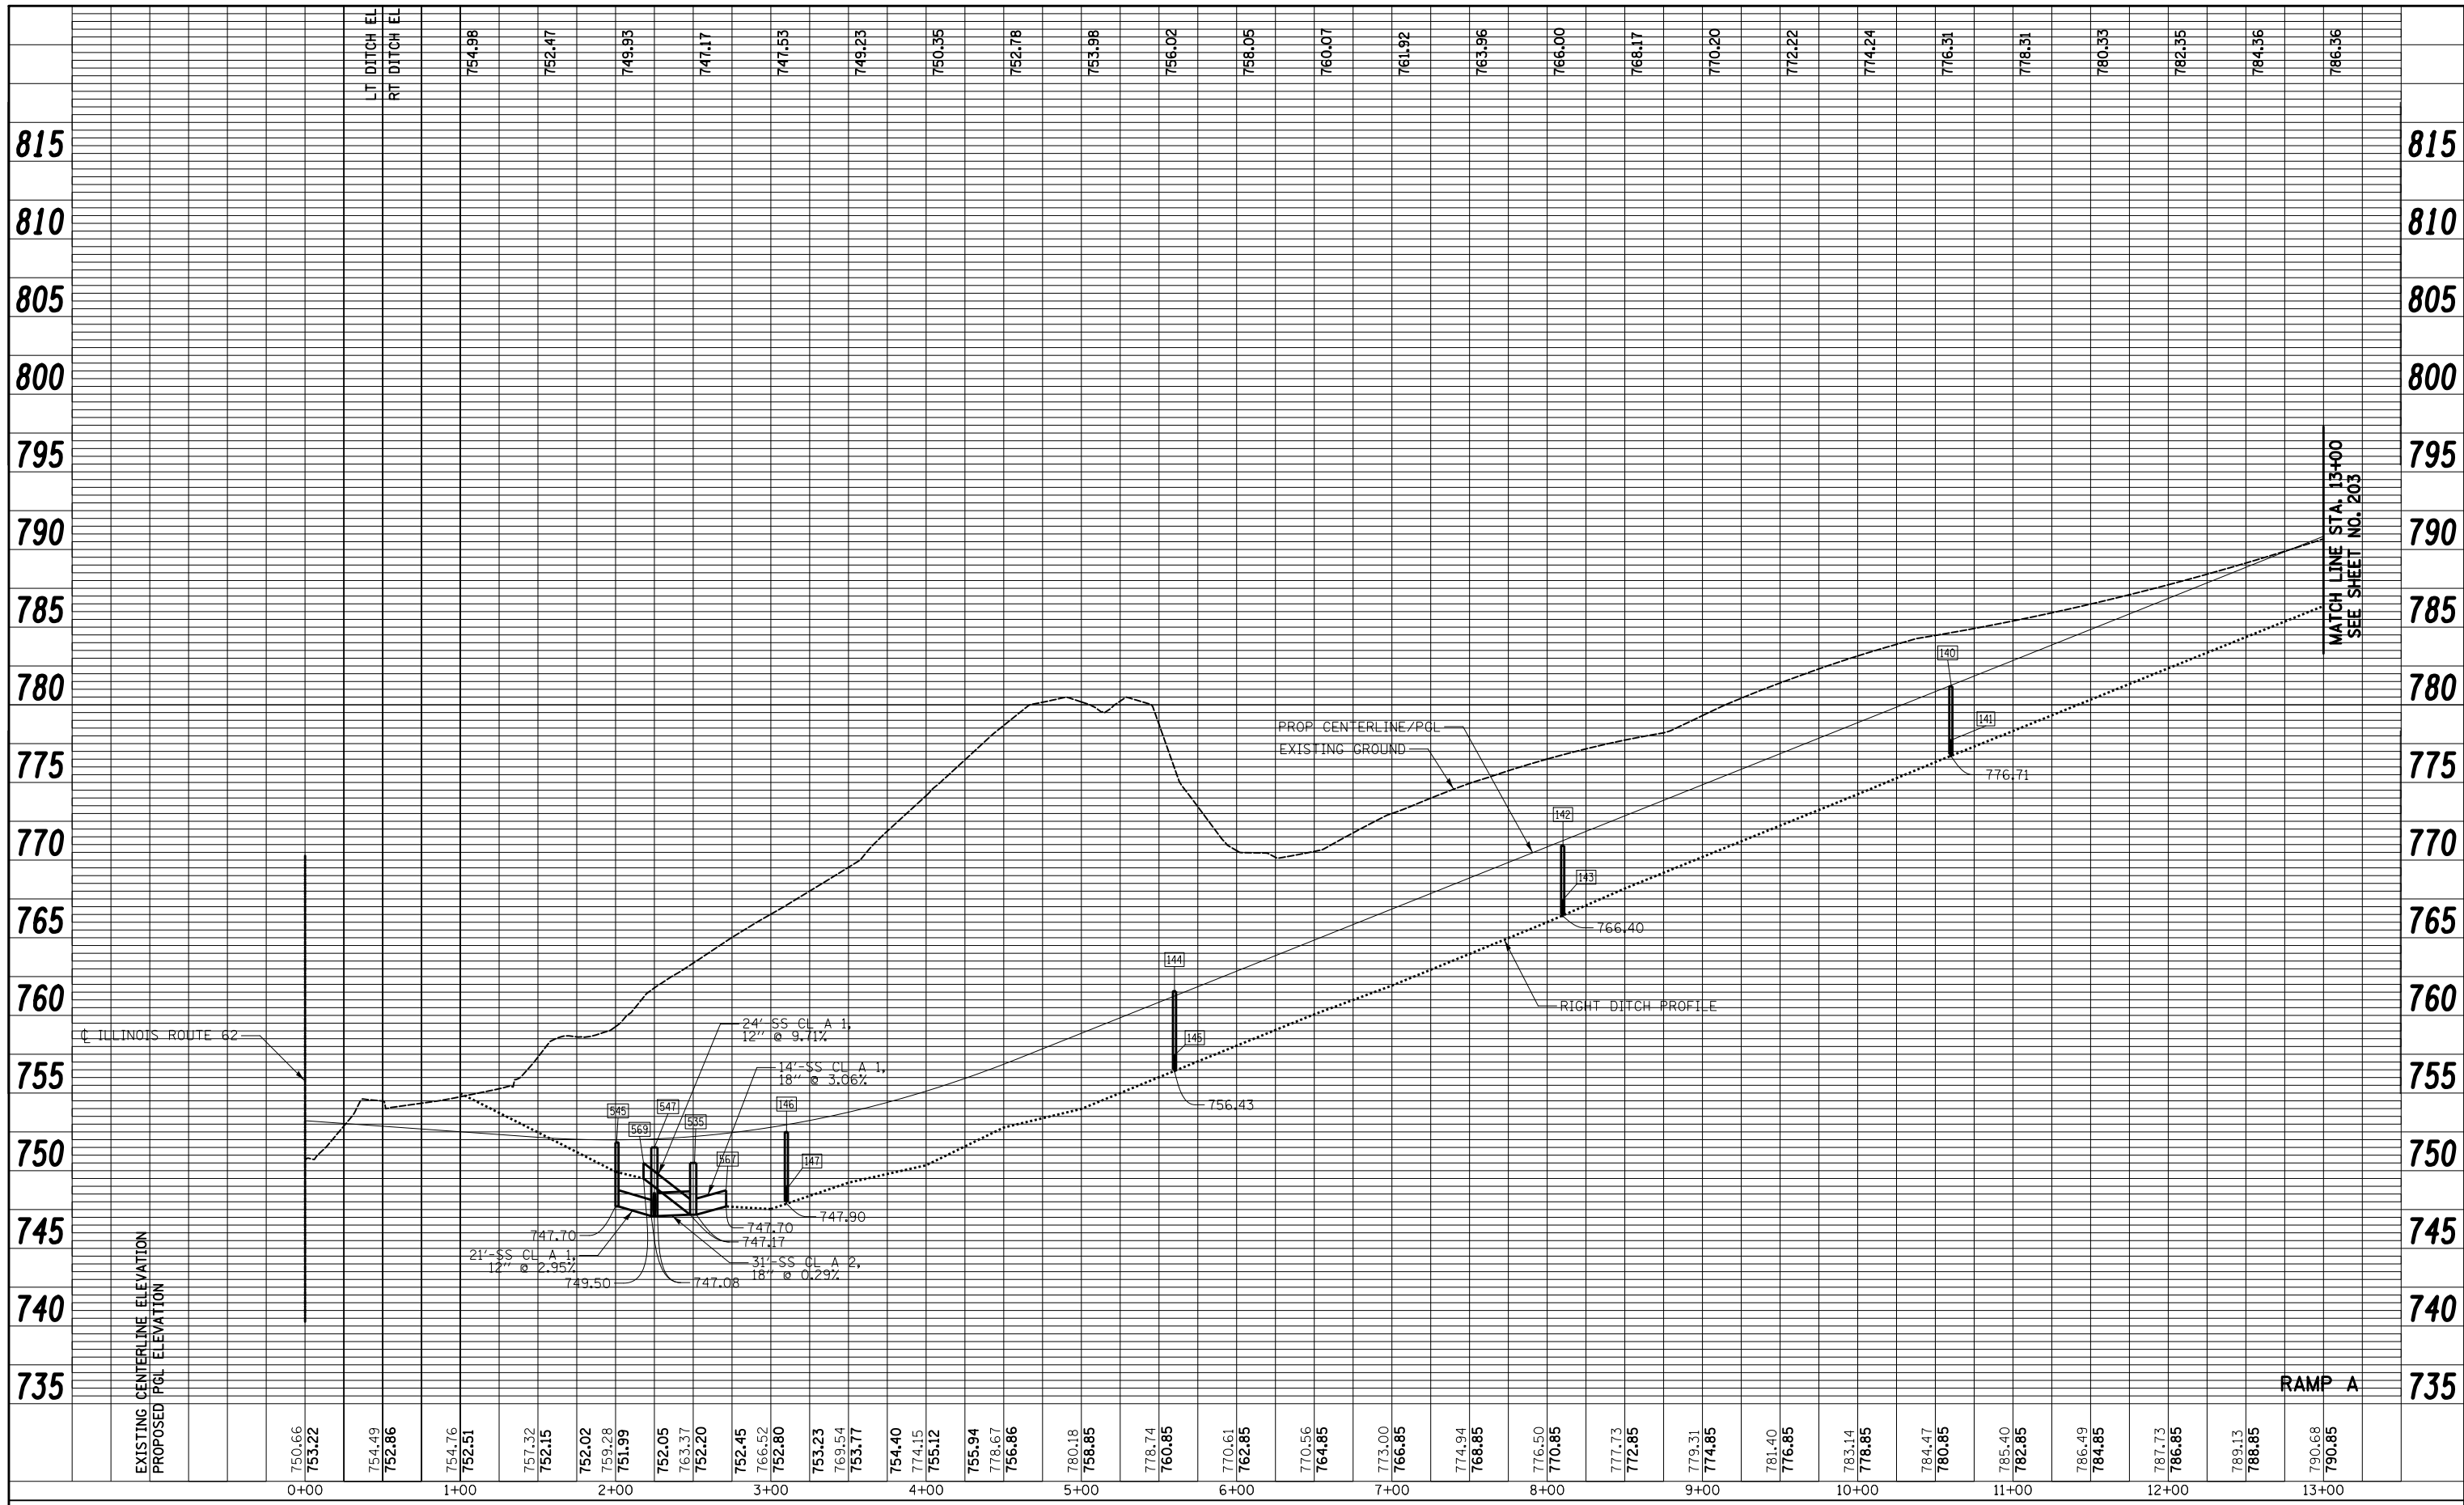

EXISTING CENTERLINE ELEVATION	750.66	754.49	757.32	759.28	762.45	766.52	770.61	774.94	779.31	783.14	787.73	789.13	790.68	790.85
PROPOSED PGL ELEVATION	753.22	752.86	752.15	751.99	752.20	752.80	762.85	766.85	774.85	776.85	780.85	782.85	784.85	788.85

FILE NAME = ...\\D160F72-sht-dprpf-11.dgn

USER NAME = ctb
 PLOT SCALE = 100.0000' / in.
 PLOT DATE = 5/2/2012


DESIGNED - DTE	REVISED -
DRAWN - DTE	REVISED -
CHECKED - GAB	REVISED -
DATE - 5/3/2012	REVISED -

**STATE OF ILLINOIS
DEPARTMENT OF TRANSPORTATION**

DRAINAGE AND UTILITIES PROFILE

SCALE: SHEET NO. 11 OF 19 SHEETS STA. 0+00 TO STA. 13+00

O.R. RTE.	SECTION	COUNTY	TOTAL SHEETS	SHEET NO.
0003	18A-2	MCHENRY	825	202
CONTRACT NO. 60F72				
FED. ROAD DIST. NO. 1 ILLINOIS FED. AID PROJECT				

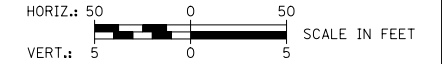

MATCH LINE STA. 13+00
SEE SHEET NO. 203

RAMP A