
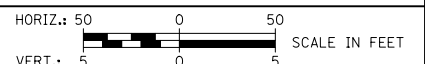


PLAN	SURVEYED	BY	DATE
NOTE BOOK NO.	PLOTTED		
	ALIGNMENT CHECKED		
	STRUCTURE NOTED		
	CADD FILE NAME		

PROFILE	SURVEYED	BY	DATE
NOTE BOOK NO.	PLOTTED		
	GRADES CHECKED		
	STRUCTURE NOTED		
	CADD FILE NAME		

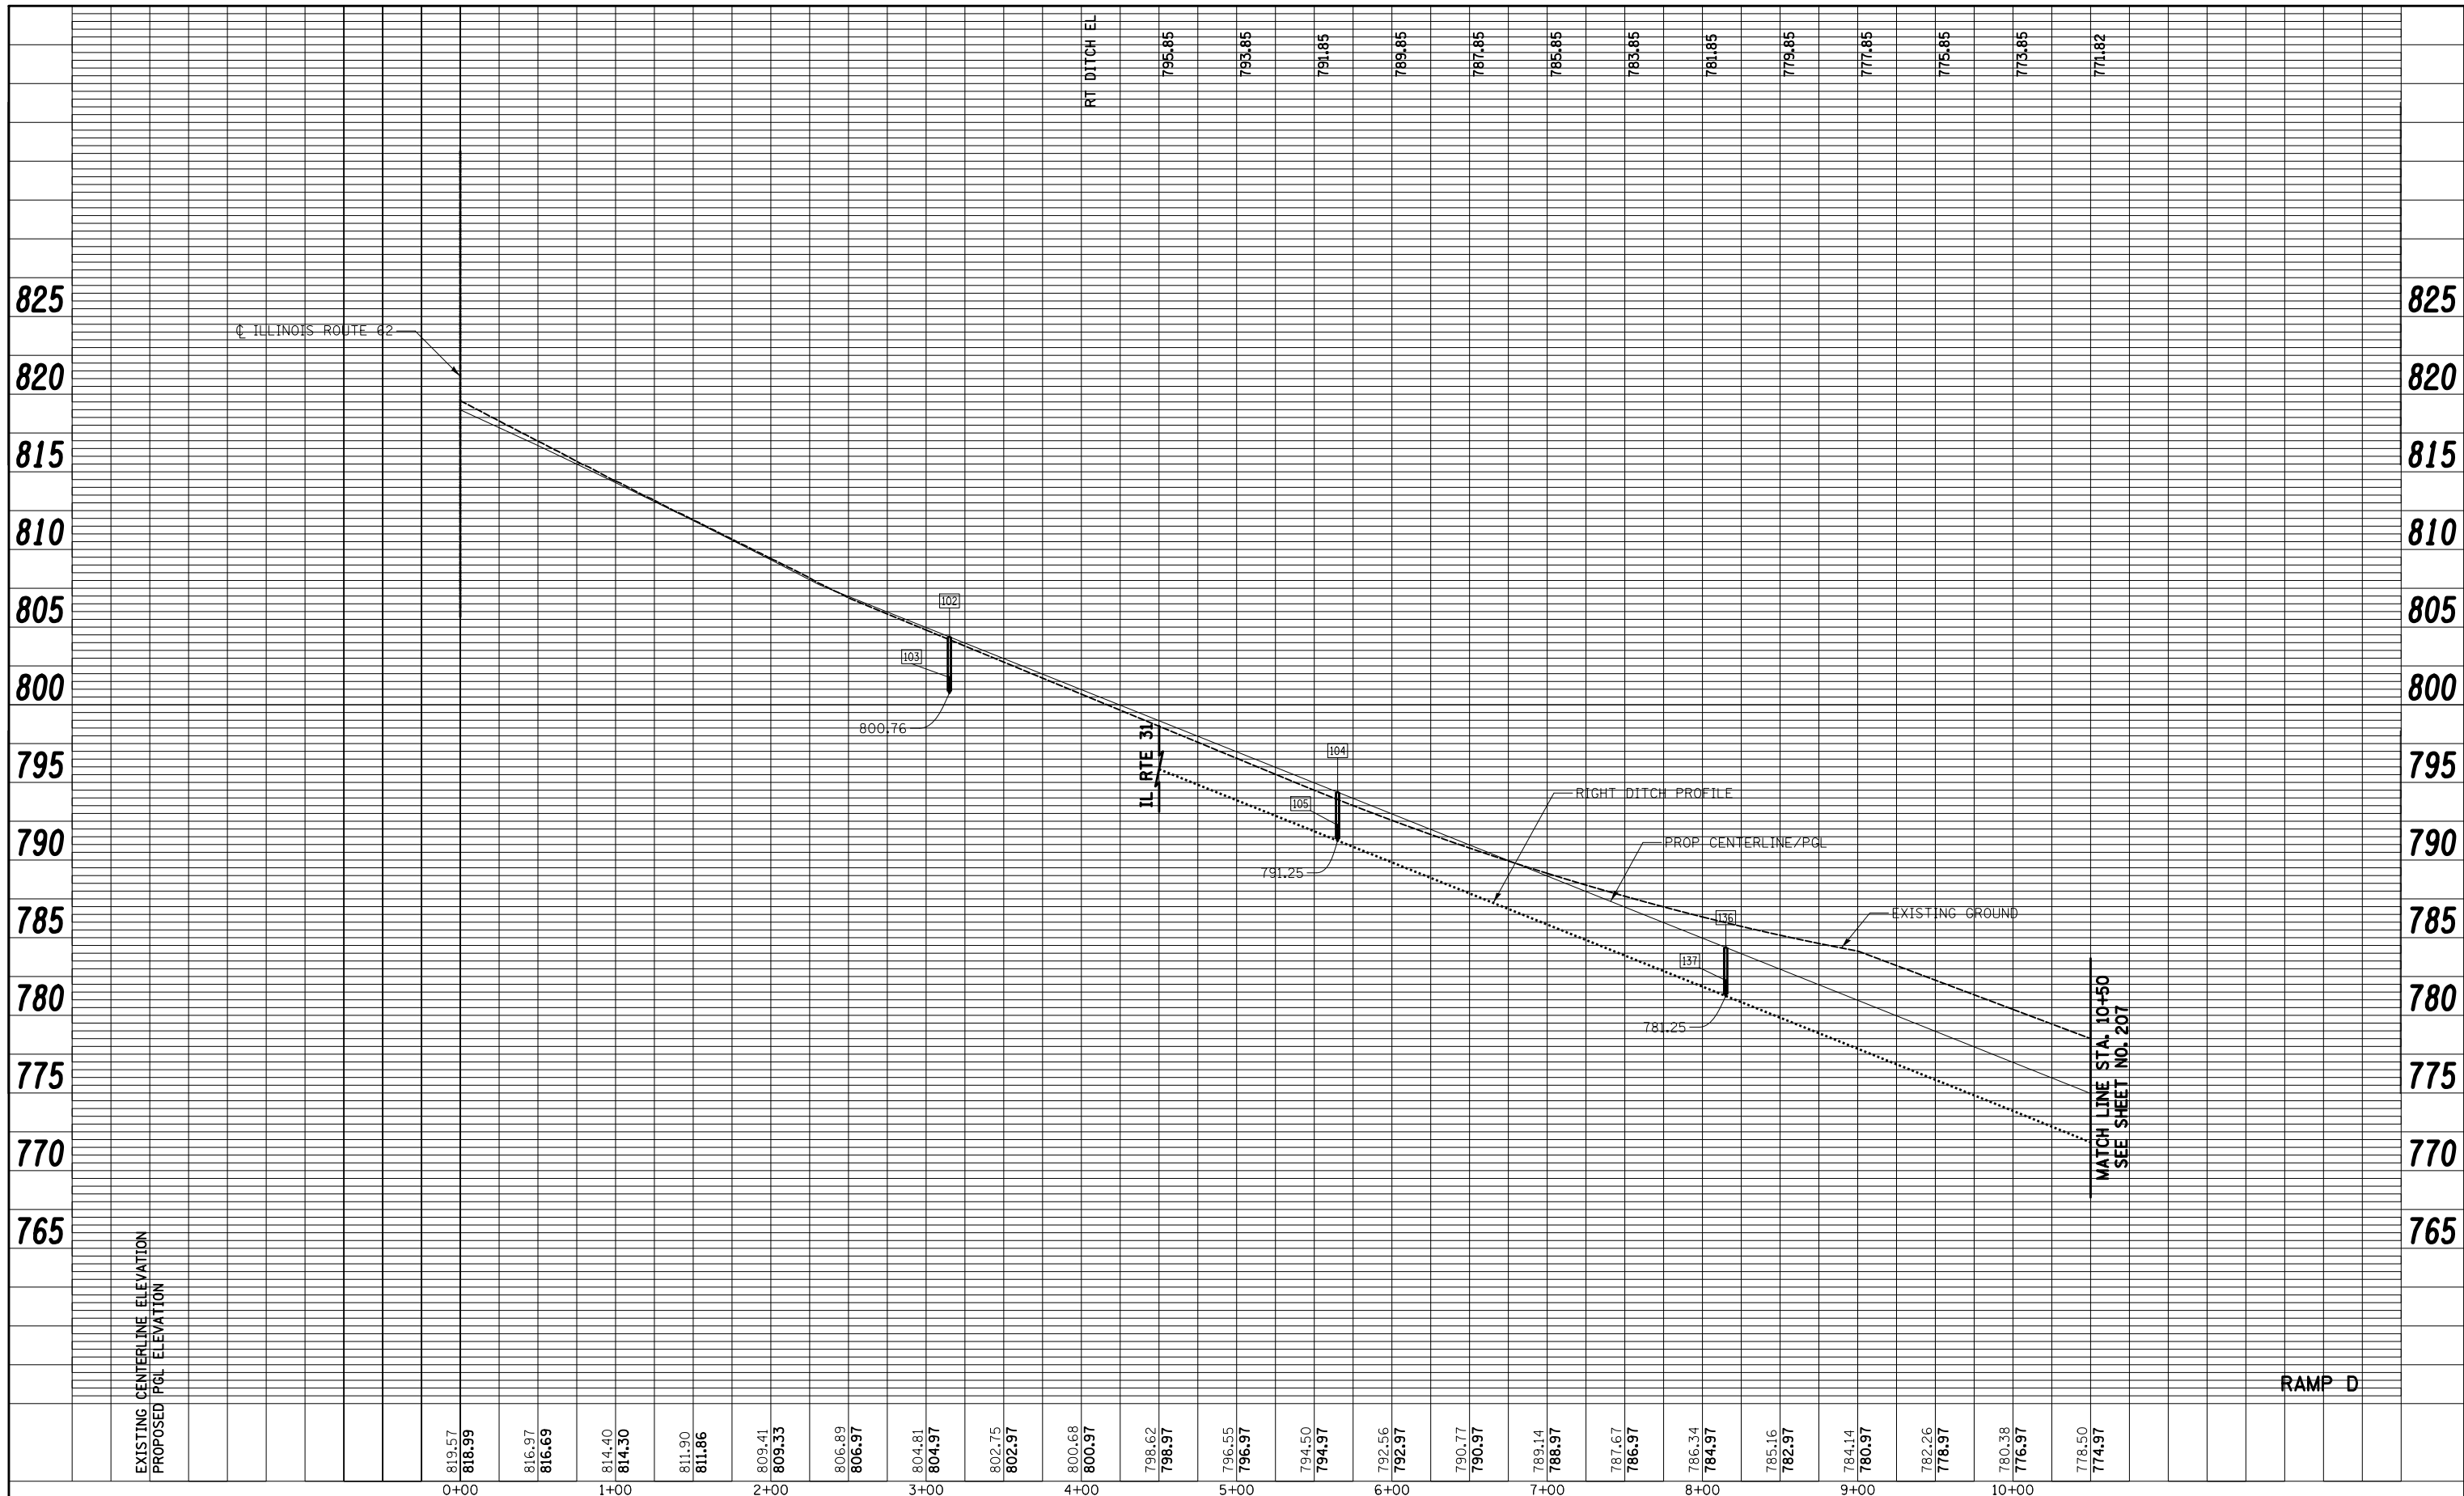

FILE NAME = ...\\D160F72-sht-dprf-15.dgn	USER NAME = ctb	DESIGNED - DTE	REVISED -
	PLOT SCALE = 100.0000' / in.	DRAWN - DTE	REVISED -
	PLOT DATE = 5/2/2012	CHECKED - GAB	REVISED -
		DATE - 5/3/2012	REVISED -

**STATE OF ILLINOIS
DEPARTMENT OF TRANSPORTATION**

DRAINAGE AND UTILITIES PROFILE

SCALE: SHEET NO. 15 OF 19 SHEETS STA. 0+00 TO STA. 10+50

O.R. RTE.	SECTION	COUNTY	TOTAL SHEETS	SHEET NO.
0003	18A-2	MCHENRY	825	206
CONTRACT NO. 60F72				
FED. ROAD DIST. NO. 1 ILLINOIS FED. AID PROJECT				