
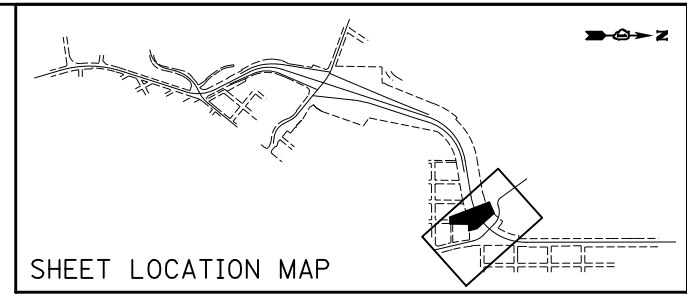



| | | | |
|------|----------------|----|------|
| PLAN | SURVEYED | BY | DATE |
| | PLOTTED | | |
| | ALIGNED | | |
| | CHECKED | | |
| | FILED | | |
| | CADD FILE NAME | | |
| | NO. | | |

| | | | |
|---------|-----------------------------|----|------|
| PROFILE | SURVEYED | BY | DATE |
| | PLOTTED | | |
| | GRADES CHECKED | | |
| | STRUCTURE NOTATIONS CHECKED | | |
| | NO. | | |

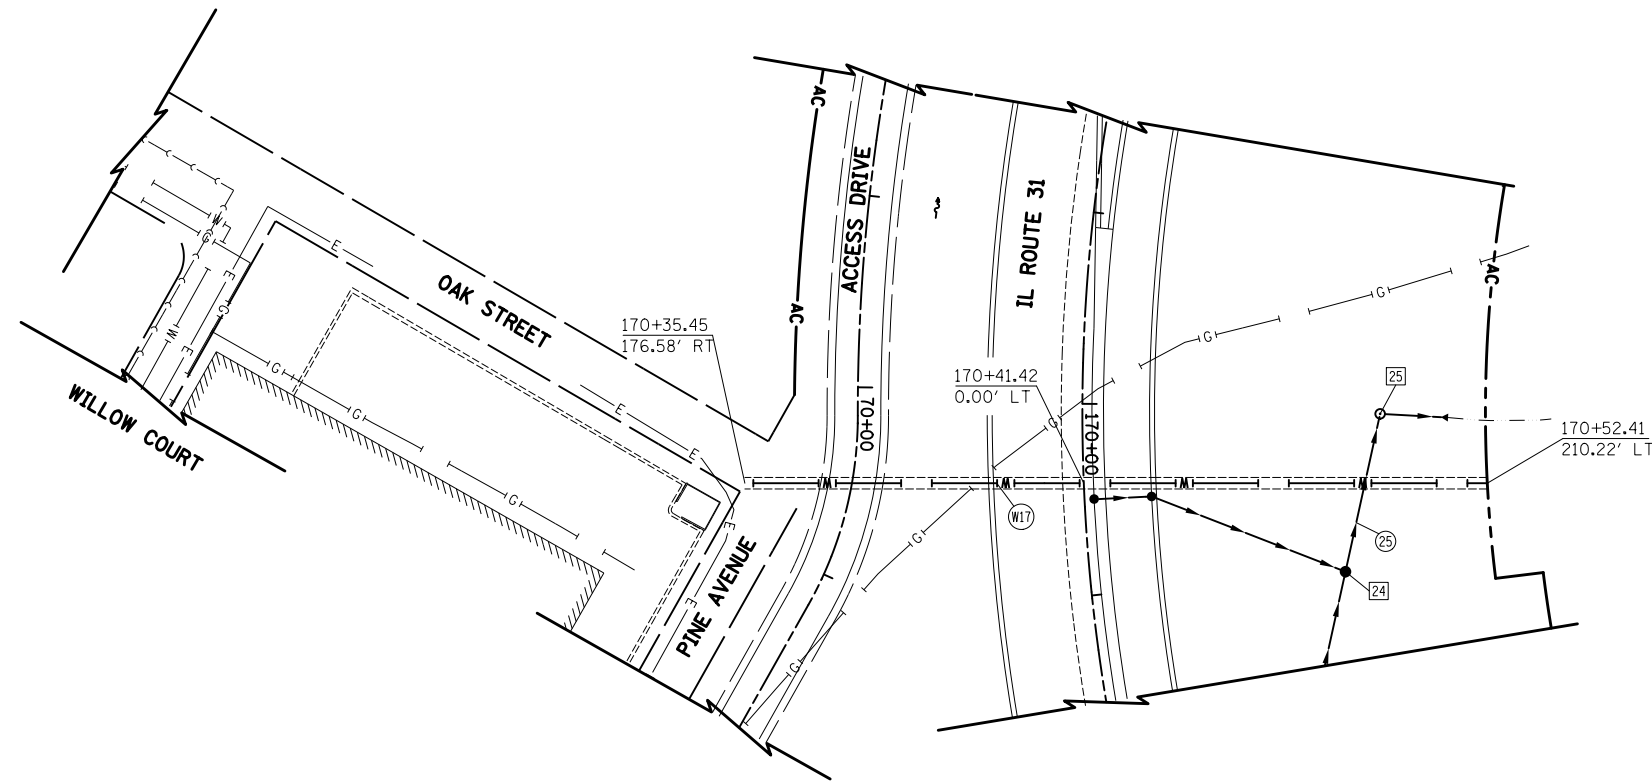

NOTES:

- FOR DRAINAGE AND UTILITY CALL OFFS, SEE SHEET NO.185 .

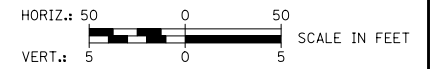

| | | | | | | | | | | |
|--|-------------------------------|-----------------|-----------|---|---|---------------------------|---------|---------|--------------|-----------|
| FILE NAME = ...\\D160F72-sht-wmprf-02.dgn | USER NAME = ctb | DESIGNED - GAB | REVISED - | STATE OF ILLINOIS DEPARTMENT OF TRANSPORTATION | DRAINAGE AND UTILITIES WATER MAIN PROFILES | O.R. RTE. | SECTION | COUNTY | TOTAL SHEETS | SHEET NO. |
| | PLOT SCALE = 100.0000' / 1in. | DRAWN - ARA | REVISED - | | | 0003 | 18A-2 | MCHENRY | 825 | 212 |
| | PLOT DATE = 5/2/2012 | CHECKED - GAB | REVISED - | | | CONTRACT NO. 60F72 | | | | |
| | | DATE - 5/3/2012 | REVISED - | | | ILLINOIS FED. AID PROJECT | | | | |
| | | | | | SCALE: 1"=50' | SHEET NO. 2 OF 2 SHEETS | STA. | TO STA. | | |