


LEGEND

- ◄ ONE-WAY CRYSTAL RAISED REFLECTIVE PAVEMENT MARKER
- ▲ ONE-WAY AMBER RAISED REFLECTIVE PAVEMENT MARKER
- ◆ TWO-WAY AMBER RAISED REFLECTIVE PAVEMENT MARKER

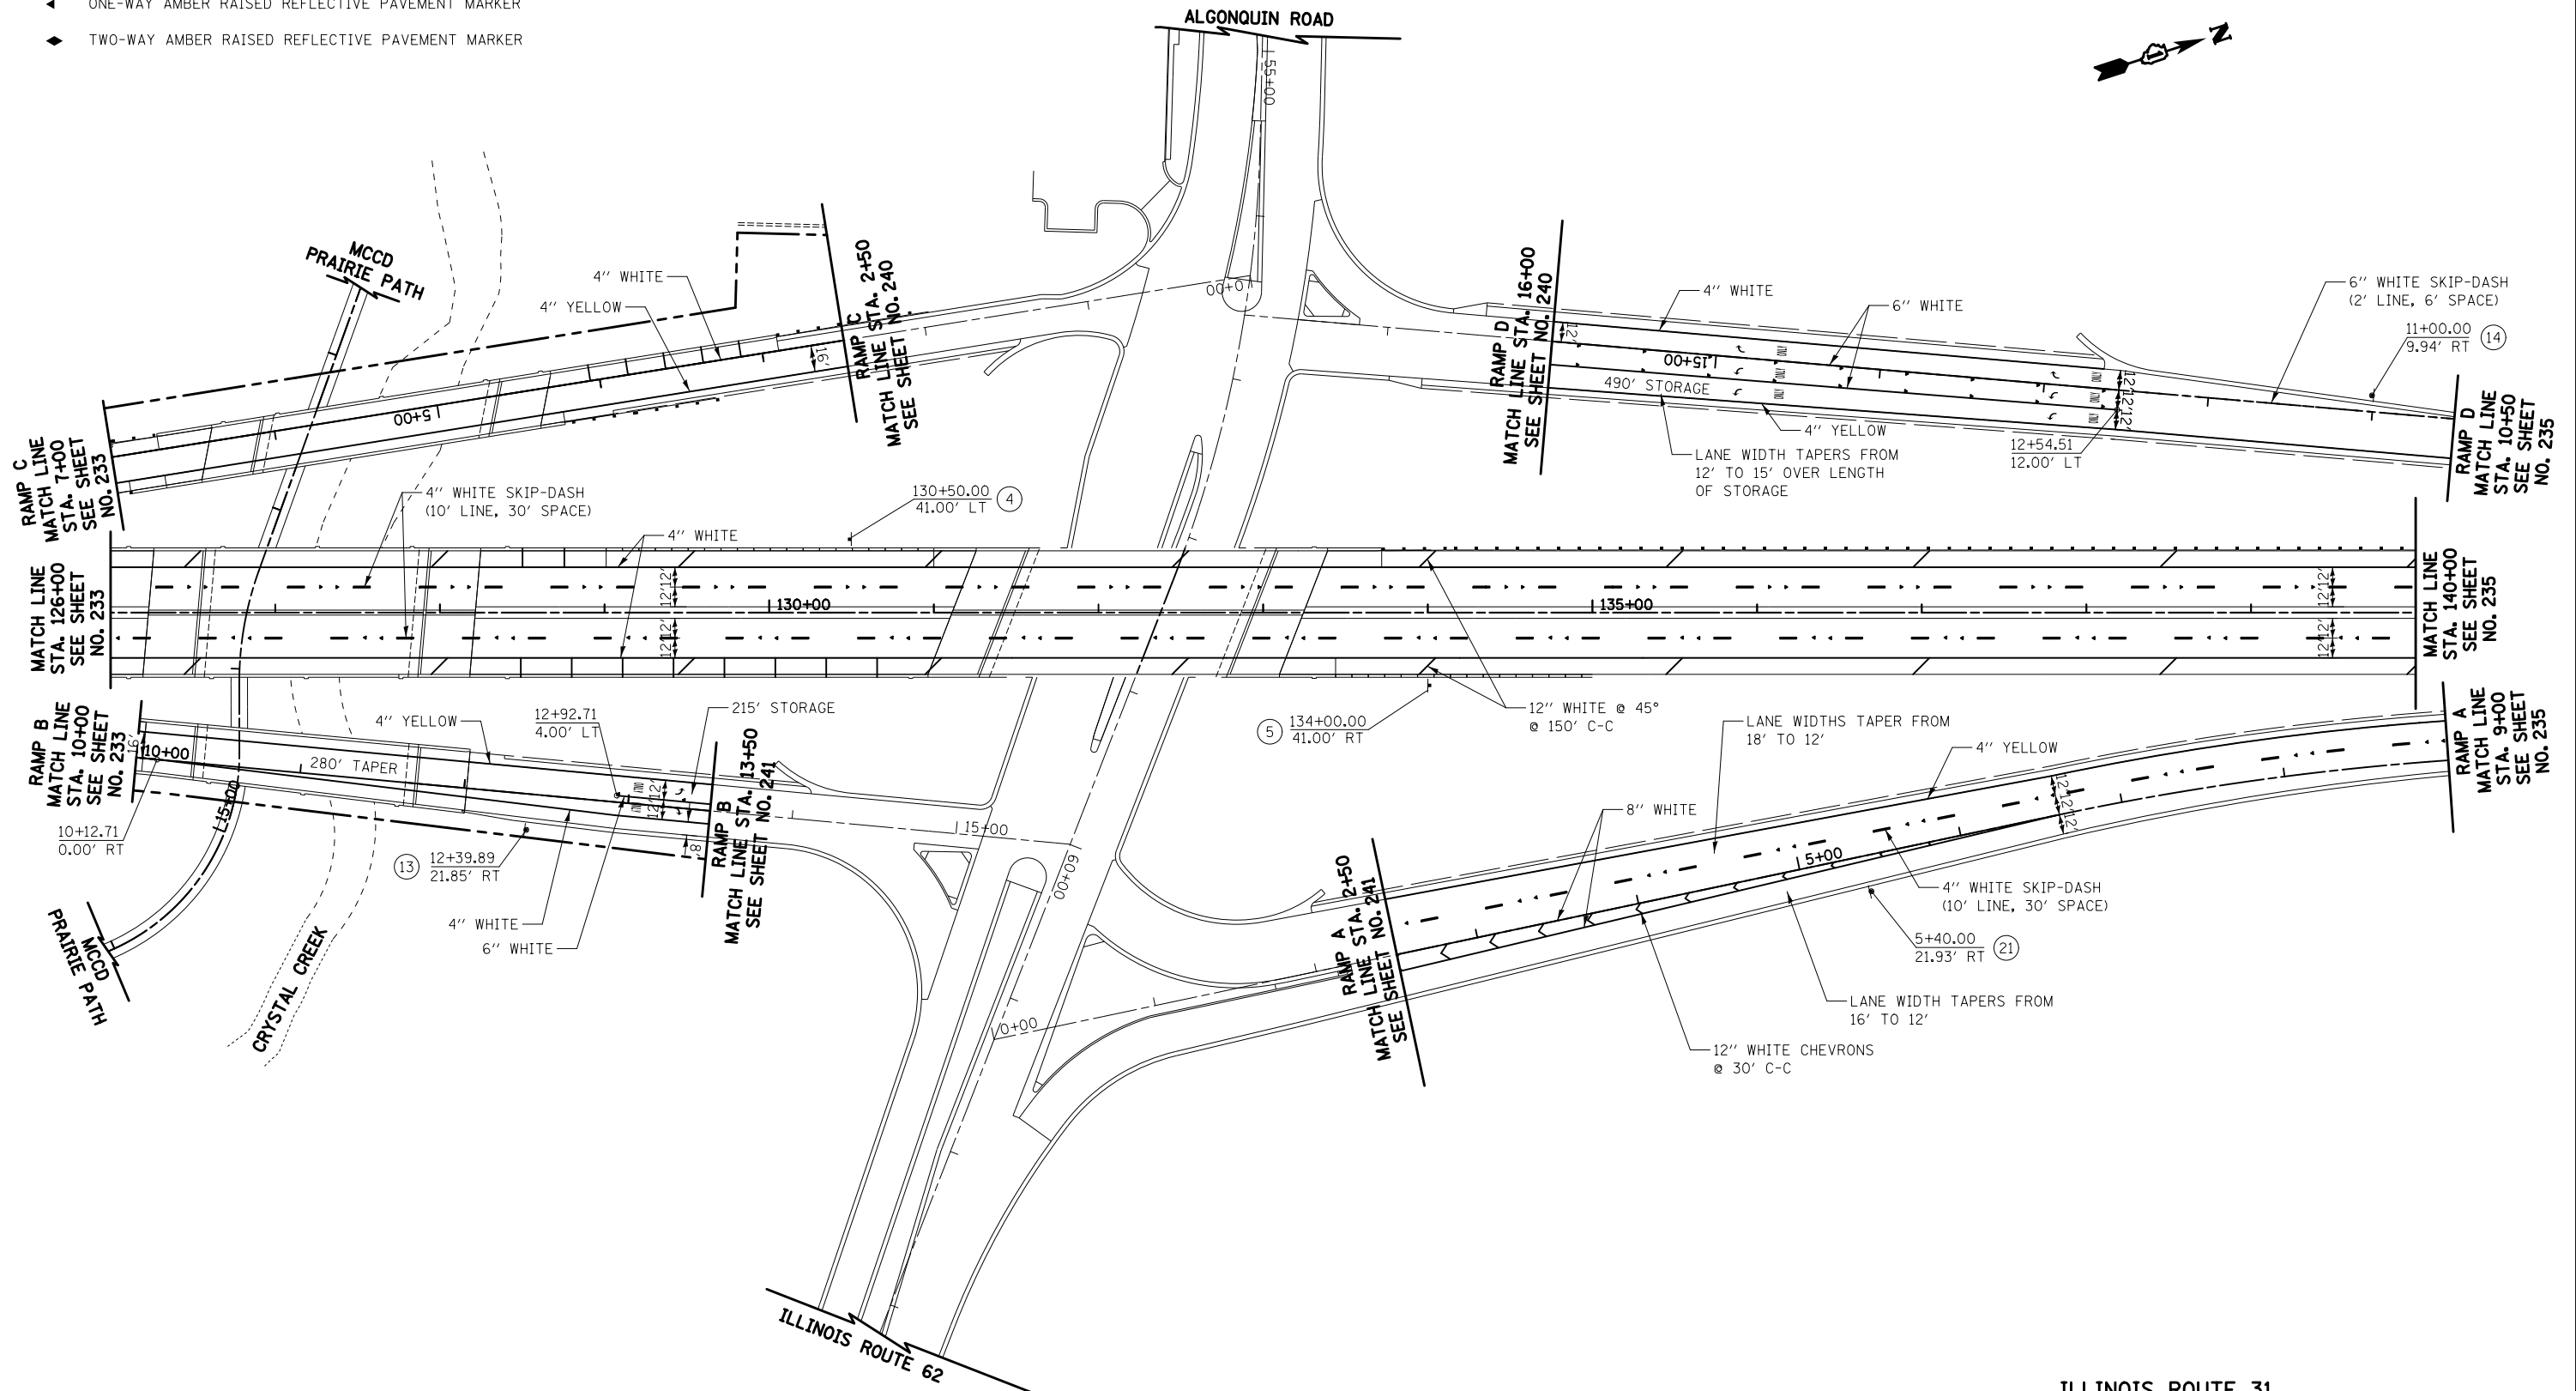

NOTE:
 -ALL PERMANENT PAVEMENT MARKINGS ON HMA SURFACES SHALL BE THERMOPLASTIC
 -ALL PERMANENT PAVEMENT MARKINGS ON CONCRETE SURFACES SHALL BE POLYUREA, TYPE 1
 -ALL PERMANENT PAVEMENT MARKINGS ON MCD TRAIL AND PARKING LOTS SHALL BE PAINT

ILLINOIS ROUTE 31
 RAMP A
 RAMP B
 RAMP C
 RAMP D



FILE NAME = ... \D160F72-sh1-pmk-04.dgn	USER NAME = akw	DESIGNED - CTB	REVISED -	STATE OF ILLINOIS DEPARTMENT OF TRANSPORTATION	PAVEMENT MARKING PLAN			O.R. RTE. 0003	SECTION 18A-2	COUNTY MCHENRY	TOTAL SHEETS 825	SHEET NO. 234
	PLOT SCALE = 100.0000' / 1"	CHECKED - GAB	REVISED -		SCALE: 1" = 50'	SHEET NO. 4 OF 14 SHEETS	STA. 126+00	TO STA. 140+00	CONTRACT NO. 60F72			
	PLOT DATE = 5/2/2012	DATE - 5/3/2012	REVISED -		FED. ROAD DIST. NO. 1 ILLINOIS FED. AID PROJECT							