


**LEGEND**

- ◁ ONE-WAY CRYSTAL RAISED REFLECTIVE PAVEMENT MARKER
- ◄ ONE-WAY AMBER RAISED REFLECTIVE PAVEMENT MARKER
- ◆ TWO-WAY AMBER RAISED REFLECTIVE PAVEMENT MARKER



NOTE:  
 -ALL PERMANENT PAVEMENT MARKINGS ON HMA SURFACES SHALL BE THERMOPLASTIC  
 -ALL PERMANENT PAVEMENT MARKINGS ON CONCRETE SURFACES SHALL BE POLYUREA, TYPE 1  
 -ALL PERMANENT PAVEMENT MARKINGS ON MCCD TRAIL AND PARKING LOTS SHALL BE PAINT

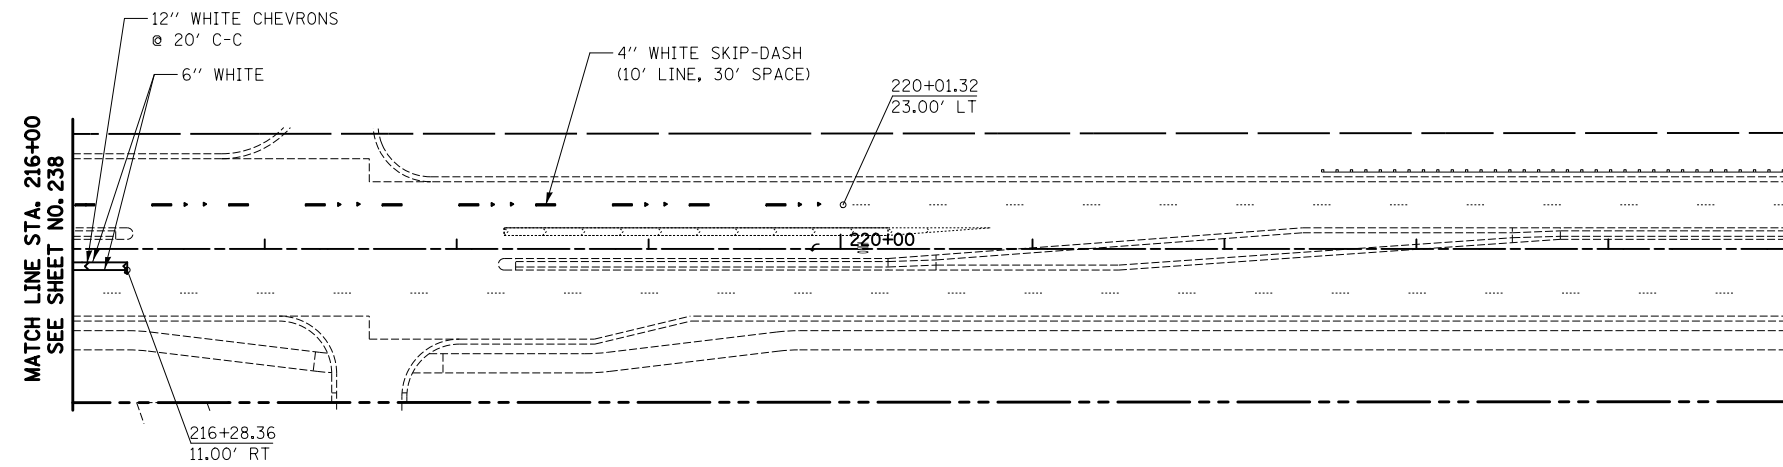

ILLINOIS ROUTE 31

FILE NAME = ... \D160F72-sh1-pmk-09.dgn	USER NAME = okw	DESIGNED - CTB	REVISED -	<b>STATE OF ILLINOIS DEPARTMENT OF TRANSPORTATION</b>	<b>PAVEMENT MARKING PLAN</b>			O.R. RTE.	SECTION	COUNTY	TOTAL SHEETS	SHEET NO.
	PLOT SCALE = 100.0000' / 1" =	CHECKED - GAB	REVISED -					0003	18A-2	MCHENRY	825	239
PLOT DATE = 5/2/2012	DATE - 5/3/2012	REVISED -		SCALE: 1" = 50'	SHEET NO. 9 OF 14 SHEETS	STA. 216+00	TO STA. 221+96.36	CONTRACT NO. 60F72				
FED. ROAD DIST. NO. 1   ILLINOIS FED. AID PROJECT												