


LEGEND

- ◁ ONE-WAY CRYSTAL RAISED REFLECTIVE PAVEMENT MARKER
- ◄ ONE-WAY AMBER RAISED REFLECTIVE PAVEMENT MARKER
- ◆ TWO-WAY AMBER RAISED REFLECTIVE PAVEMENT MARKER

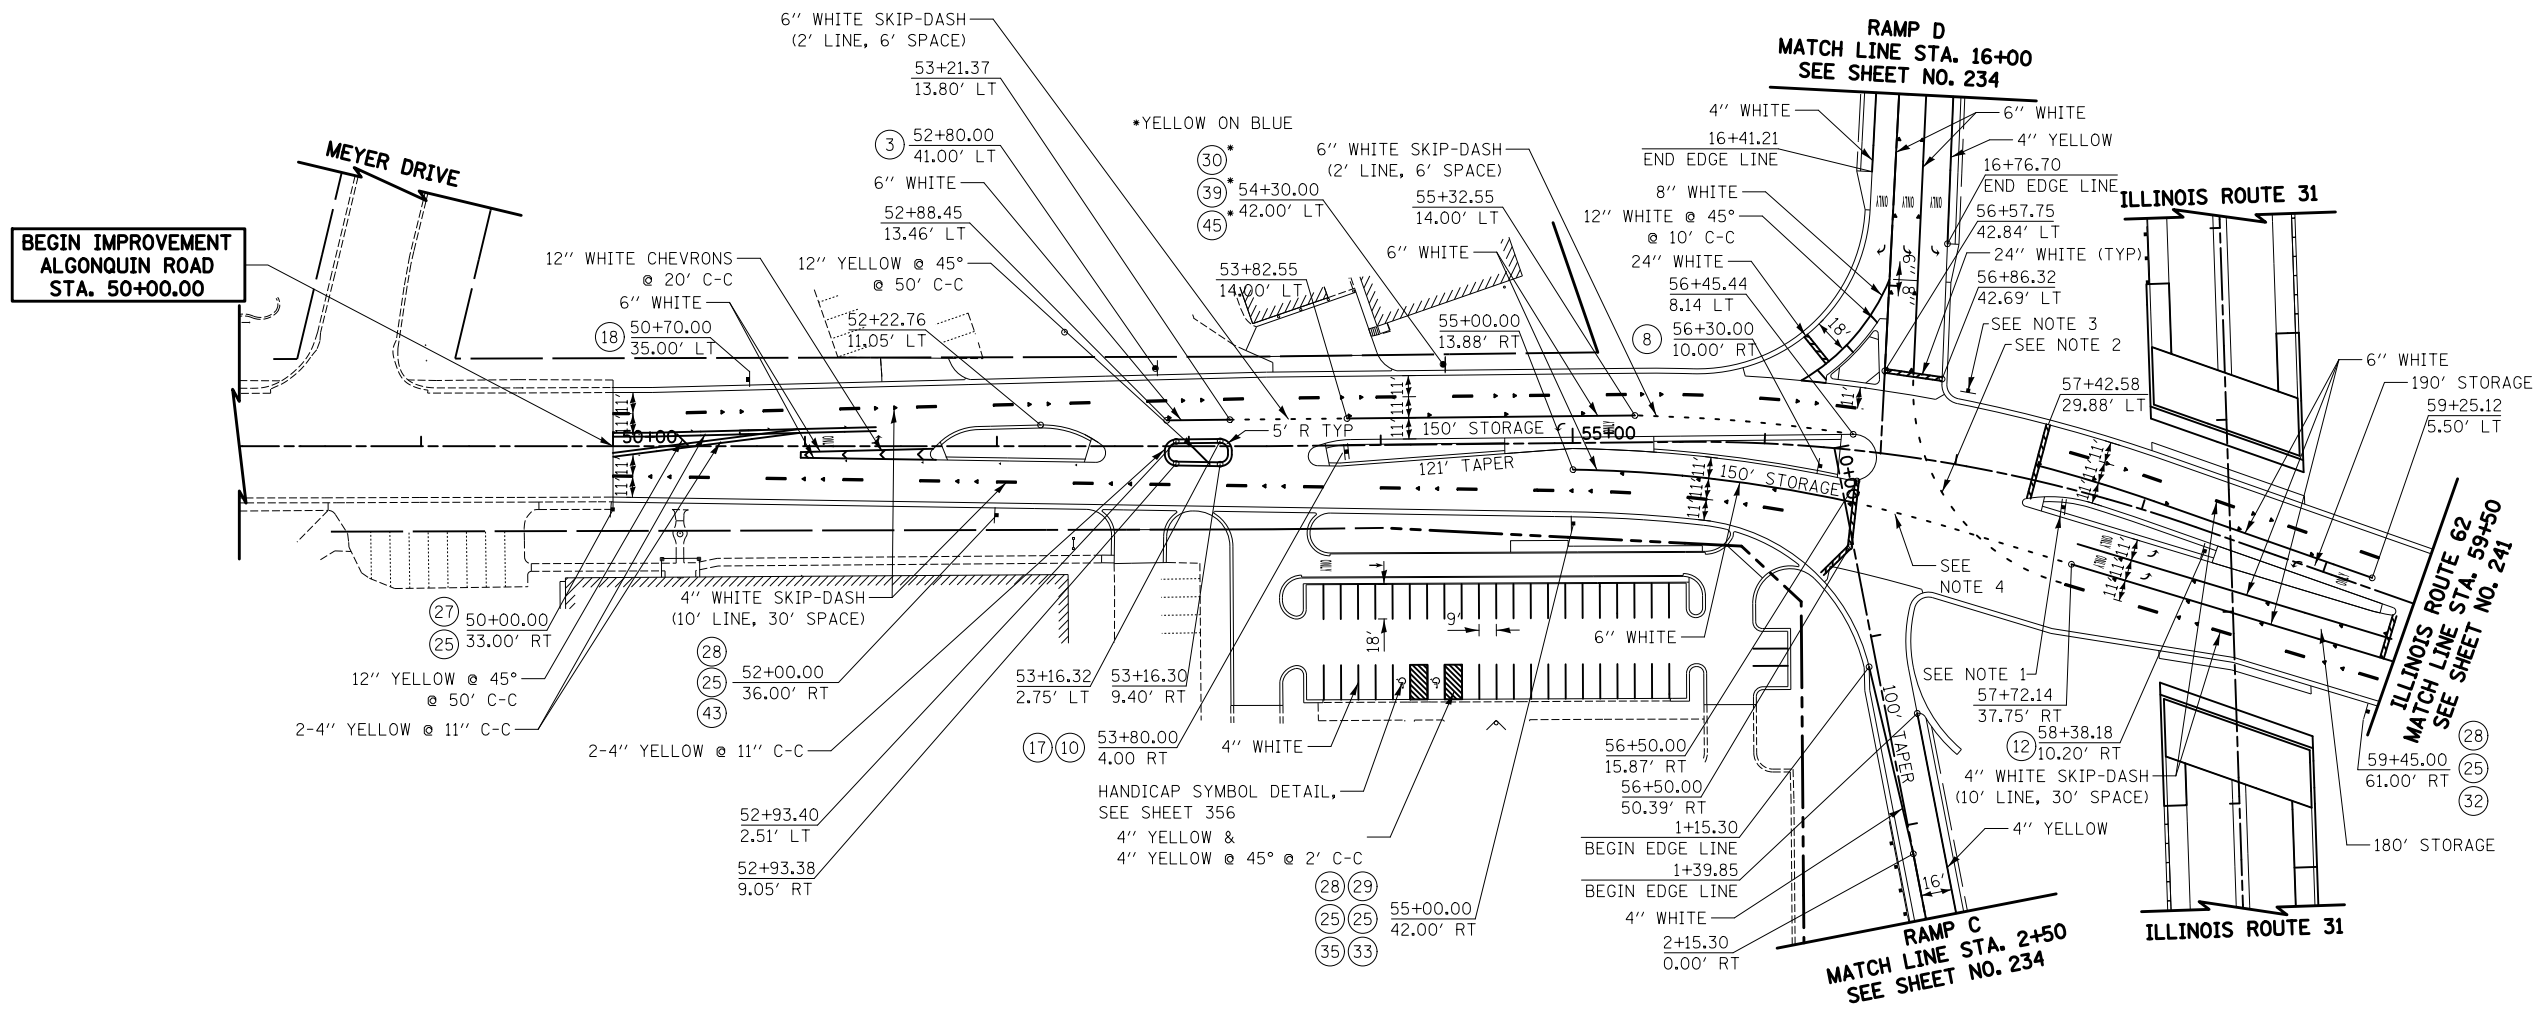

NOTES

1. 57+60.00 10.00' RT (17) (25) (32)
2. 4" WHITE SKIP-DASH (2' LINE, 6' SPACE) TYP.
3. 57+00.00 38.00' LT (6)
4. 6" WHITE SKIP-DASH (2' LINE, 6' SPACE)

NOTE:
 -ALL PERMANENT PAVEMENT MARKINGS ON HMA SURFACES SHALL BE THERMOPLASTIC
 -ALL PERMANENT PAVEMENT MARKINGS ON CONCRETE SURFACES SHALL BE POLYUREA, TYPE 1
 -ALL PERMANENT PAVEMENT MARKINGS ON MCCD TRAIL AND PARKING LOTS SHALL BE PAINT

**ALGONQUIN ROAD
 ILLINOIS ROUTE 62
 RAMP C
 RAMP D**



FILE NAME = ... \D160F72-sht-pmk-10.dgn	USER NAME = akw	DESIGNED - CTB	REVISED -	STATE OF ILLINOIS DEPARTMENT OF TRANSPORTATION	PAVEMENT MARKING PLAN	O.R. RTE. 0003	SECTION 18A-2	COUNTY MCHENRY	TOTAL SHEETS 825	SHEET NO. 240
PLOT SCALE = 100.0000' / 1" = 100'				SCALE: 1" = 50'		SHEET NO. 10 OF 14 SHEETS		STA. 50+00 TO STA. 59+50		CONTRACT NO. 60F72
PLOT DATE = 5/2/2012				DATE = 5/3/2012		FED. ROAD DIST. NO. 1 ILLINOIS FED. AID PROJECT				