





**LEGEND**

ITEM	ABBREVIATION	QUANTITY
RA	S-RHUS AROMA 2'C	31
PN	E-PICEA PUNGENS 6'	3
**	P PL ORNAMENT T GAL P	0.30

\*\* PERENNIAL PLANTS, ORNAMENTAL TYPE, GALLON POT, PAID FOR AS 100 POTS PER UNIT

ITEM	DESCRIPTION	SHEET TOTAL	QUANTITY
LS	LIATRIS SPICATA	30	0.30
	TOTAL	30	0.30

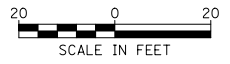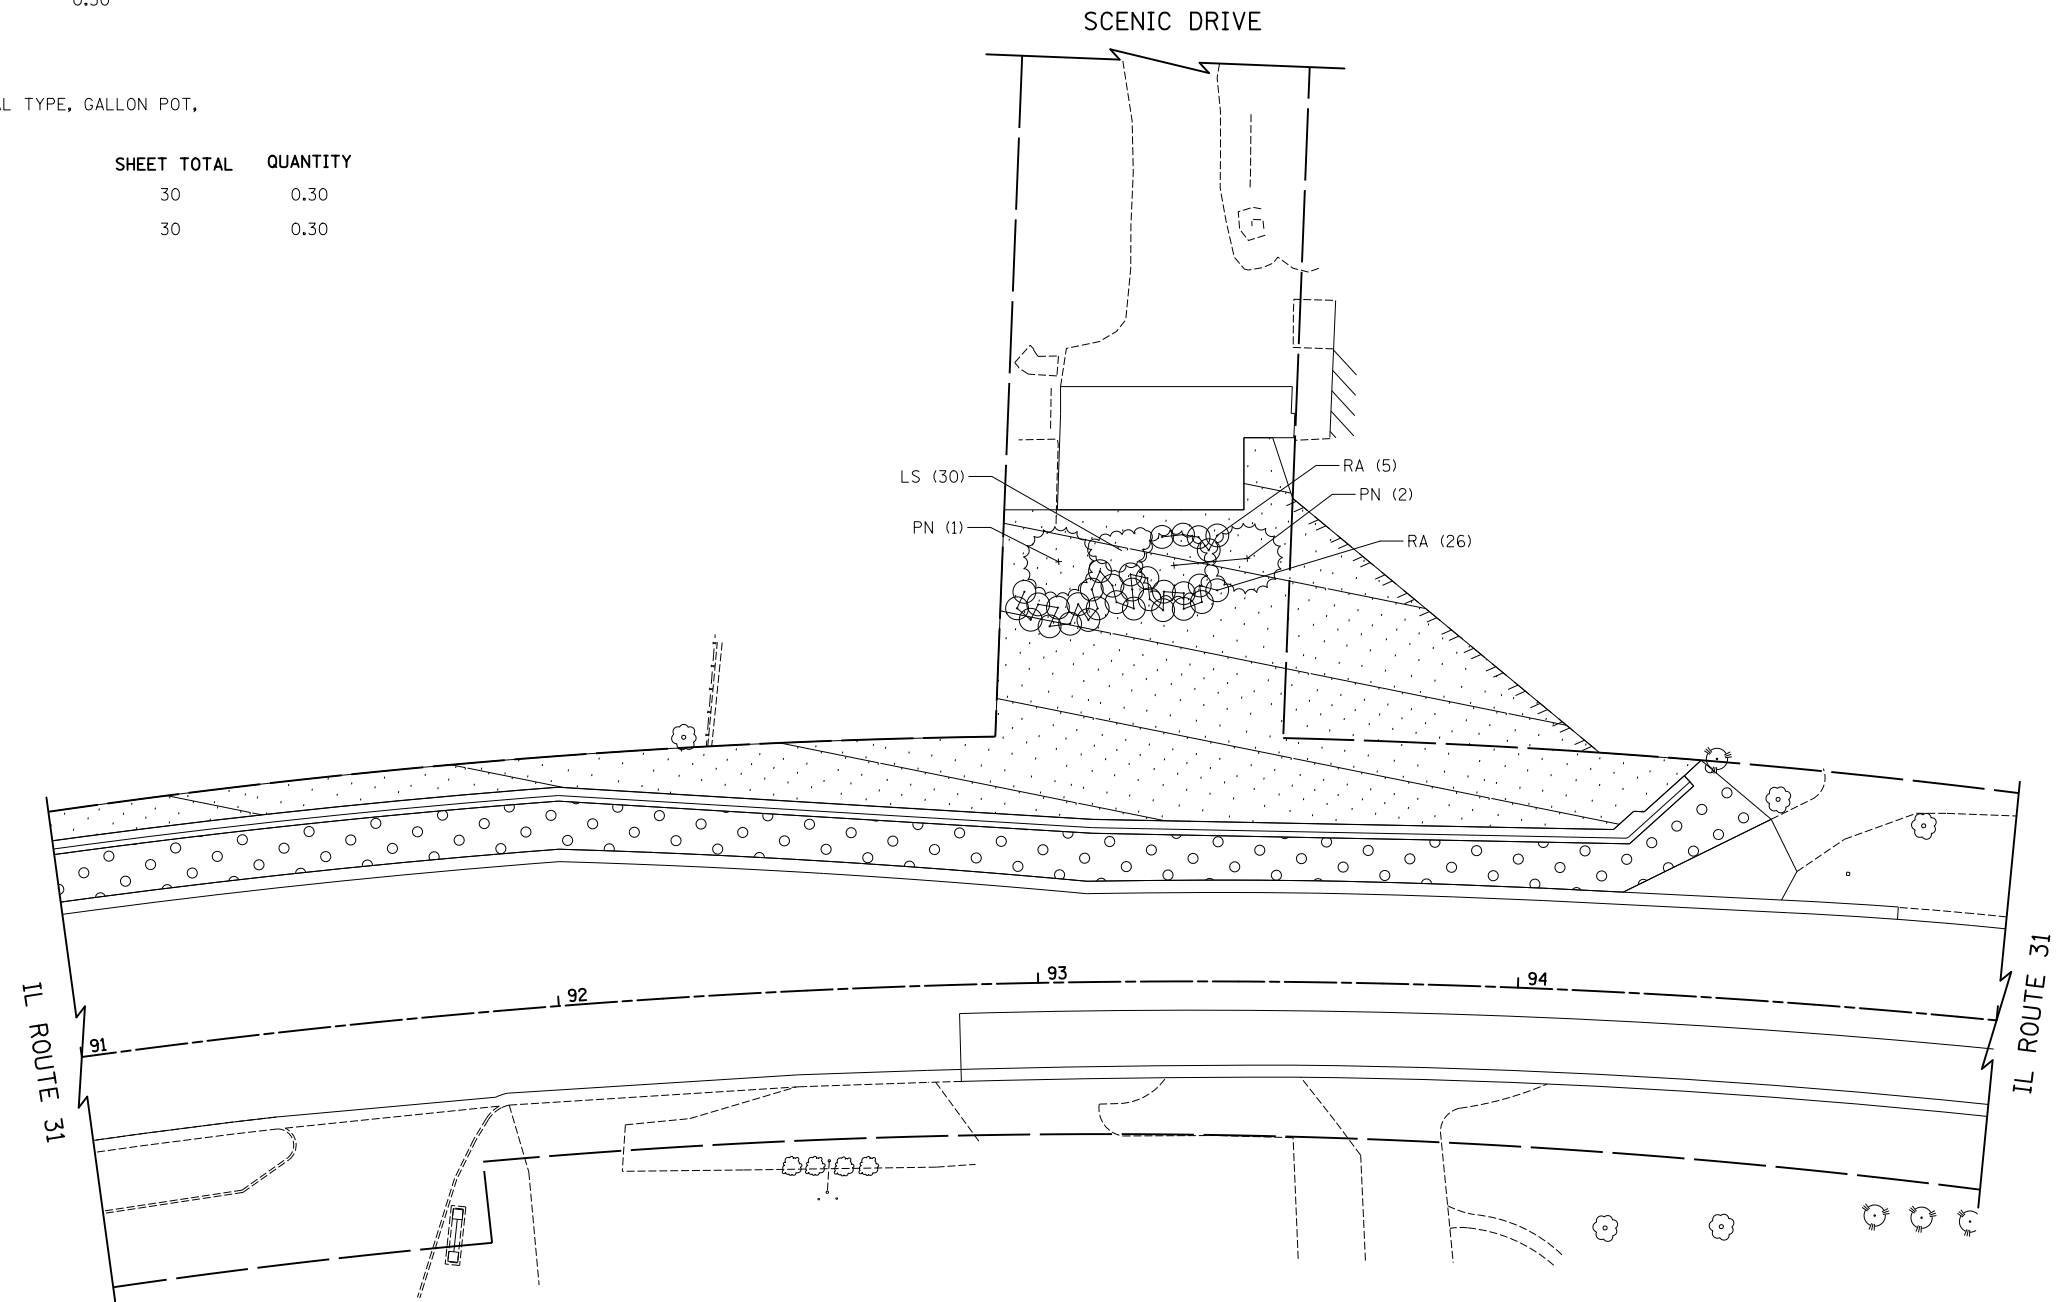

**PLANTING DETAILS**

**SCENIC DRIVE**

FILE NAME = ...\\D160F72-sht-landscp-details-01.dgn	USER NAME = okw	DESIGNED - KTK	REVISED -	<b>STATE OF ILLINOIS DEPARTMENT OF TRANSPORTATION</b>	<b>LANDSCAPING PLAN</b>			O.R. RTE.	SECTION	COUNTY	TOTAL SHEETS	SHEET NO.	
		DRAWN - ARA	REVISED -		SCALE: 1" = 20'	SHEET NO. 13 OF 18 SHEETS	STA. 91+00	TO STA. 95+00	0003	18A-2	MCHENRY	825	257
		CHECKED - KTK	REVISED -		<b>CONTRACT NO. 60F72</b>								
		DATE - 5/3/2012	REVISED -		FED. ROAD DIST. NO. 1 ILLINOIS FED. AID PROJECT								