


\* PERENNIAL PLANTS, ORNAMENTAL TYPE, QUART POT,  
PAID FOR AS 100 POTS PER UNIT

\*\* PERENNIAL PLANTS, ORNAMENTAL TYPE, 2-GALLON POT,  
PAID FOR AS 100 POTS PER UNIT

ITEM	DESCRIPTION	SHEET TOTAL	QUANTITY
AN	ASTER NOVAE-ANGLIAE 'PURPLE DOME'	114	1.14
EP	ECHINACEA PURPUREA 'MAGNUS'	198	1.98
RU	RUDBECKIA FULGIDA 'GOLDSTRUM'	91	0.91
TOTAL		403	4.03

ITEM	DESCRIPTION	SHEET TOTAL	QUANTITY
PV	PANICUM VIRGATUM	12	0.12
TOTAL		12	0.12

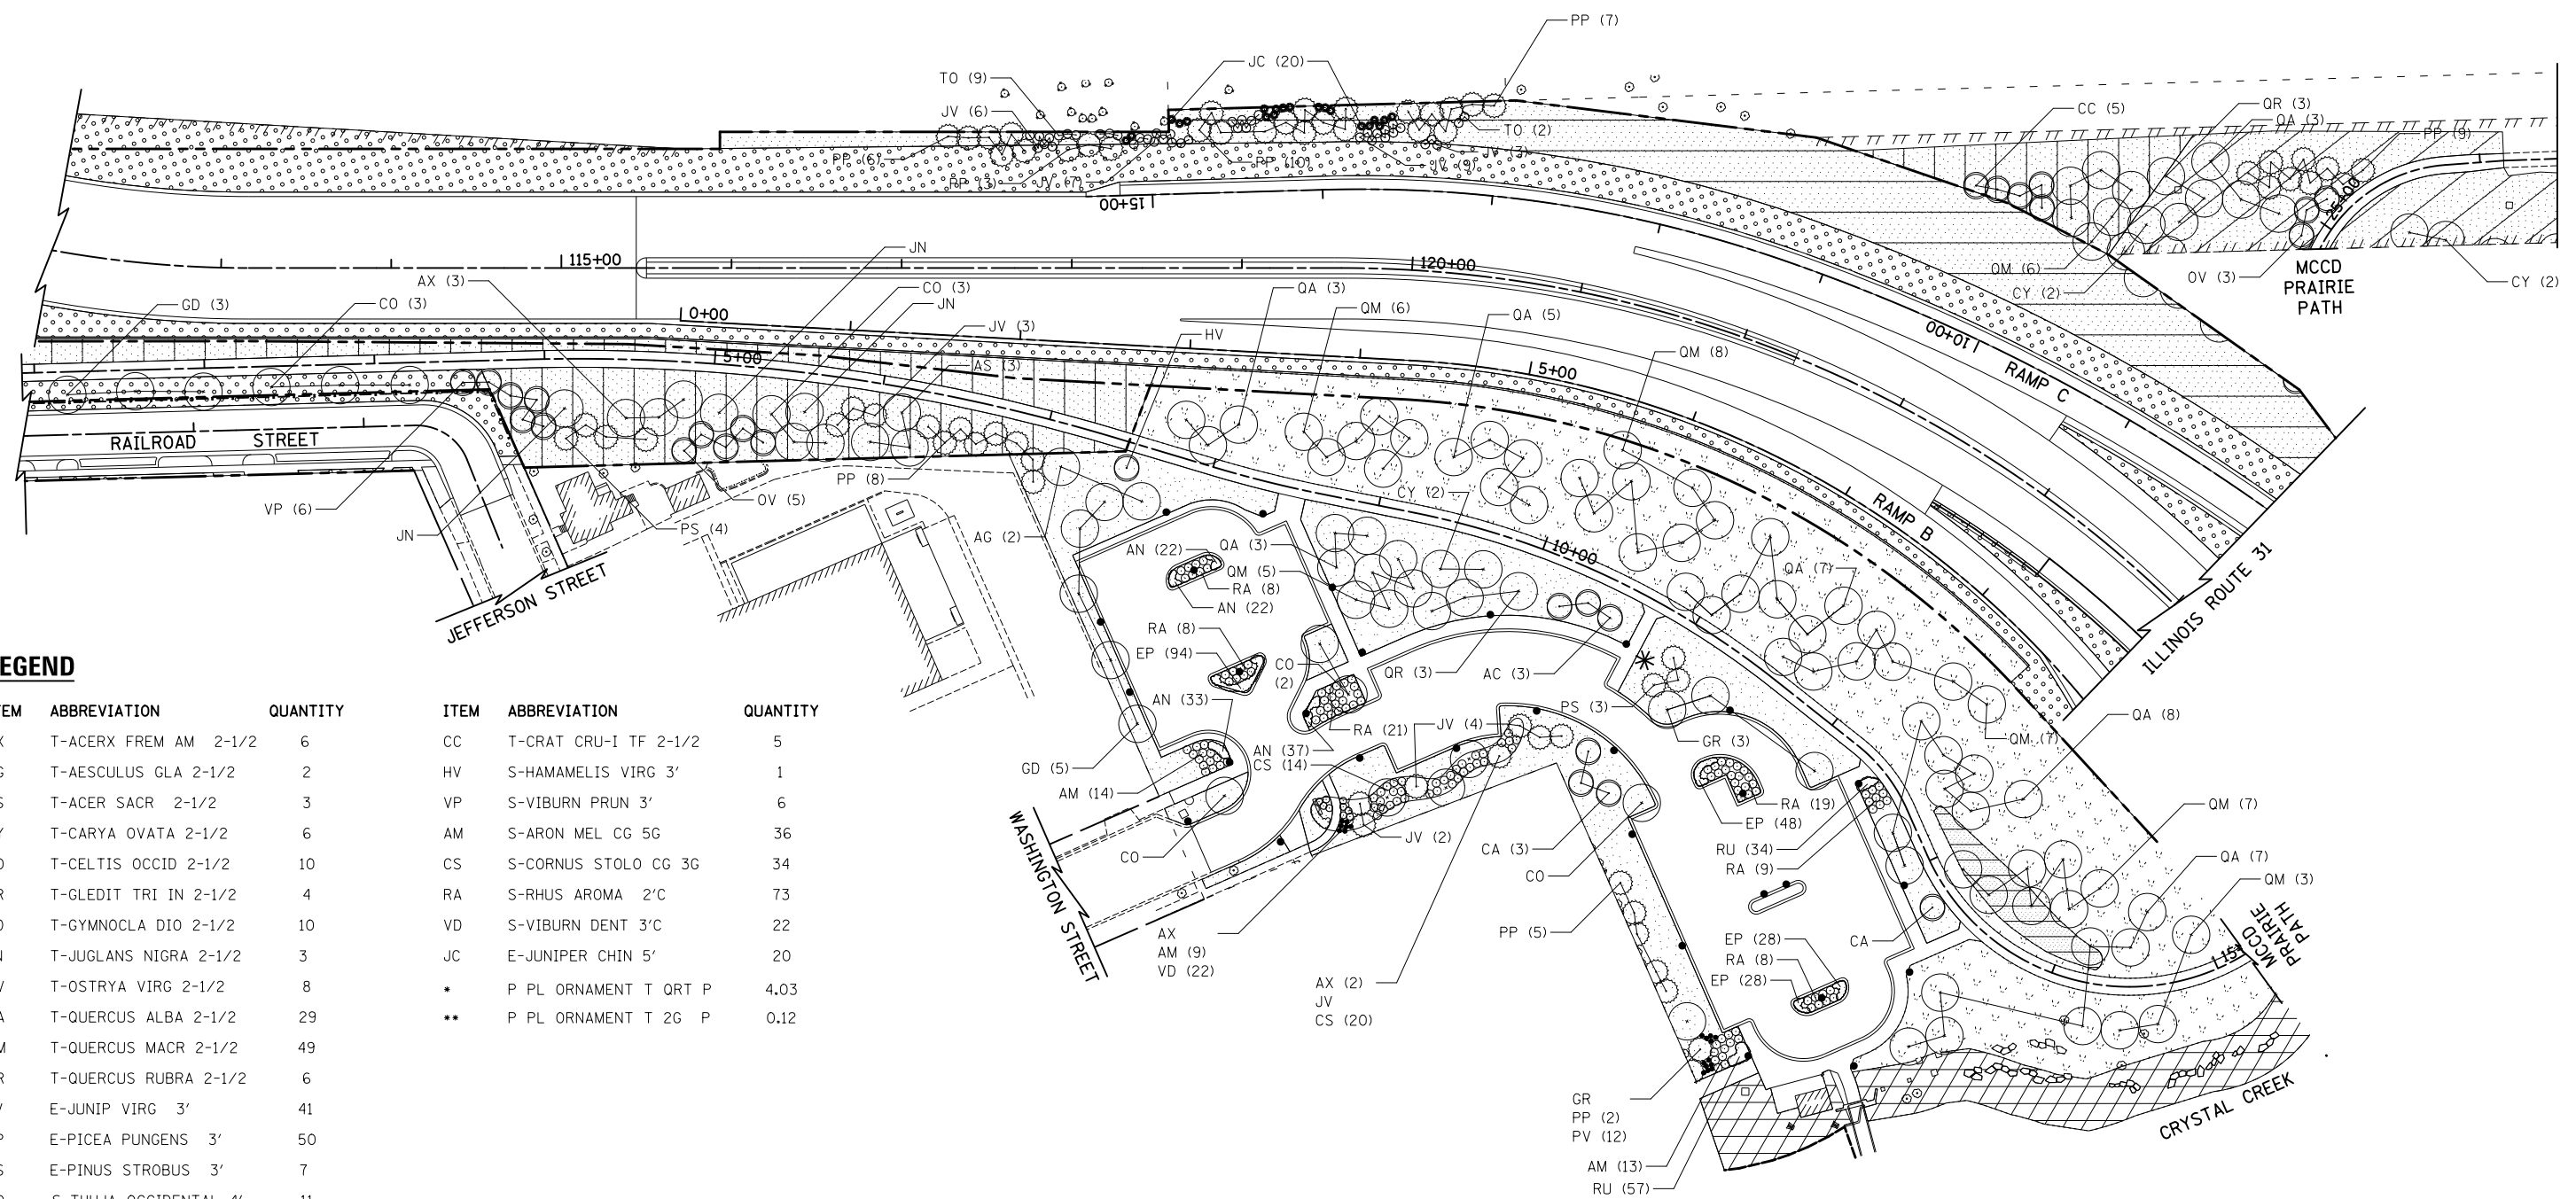

**LEGEND**

ITEM	ABBREVIATION	QUANTITY	ITEM	ABBREVIATION	QUANTITY
AX	T-ACERX FREM AM 2-1/2	6	CC	T-CRAT CRU-I TF 2-1/2	5
AG	T-AESCULUS GLA 2-1/2	2	HV	S-HAMAMELIS VIRG 3'	1
AS	T-ACER SACR 2-1/2	3	VP	S-VIBURN PRUN 3'	6
CY	T-CARYA OVATA 2-1/2	6	AM	S-ARON MEL CG 5G	36
CO	T-CELTIS OCCID 2-1/2	10	CS	S-CORNUS STOLO CG 3G	34
GR	T-GLEDIT TRI IN 2-1/2	4	RA	S-RHUS AROMA 2'C	73
GD	T-GYMNOCOLA DIO 2-1/2	10	VD	S-VIBURN DENT 3'C	22
JN	T-JUGLANS NIGRA 2-1/2	3	JC	E-JUNIPER CHIN 5'	20
OV	T-OSTRYA VIRG 2-1/2	8	*	P PL ORNAMENT T QRT P	4.03
QA	T-QUERCUS ALBA 2-1/2	29	**	P PL ORNAMENT T 2G P	0.12
QM	T-QUERCUS MACR 2-1/2	49			
QR	T-QUERCUS RUBRA 2-1/2	6			
JV	E-JUNIP VIRG 3'	41			
PP	E-PICEA PUNGENS 3'	50			
PS	E-PINUS STROBUS 3'	7			
TO	S-THUJA OCCIDENTAL 4'	11			
AC	T-AMELAN CAN TF 2	3			
CA	T-CORNUS ALT CL 4'	4			

**PLANTING DETAILS**

ILLINOIS ROUTE 31  
RAMP B  
RAMP C  
MCD PRAIRIE PATH  
RAILROAD STREET



FILE NAME =	USER NAME = okw	DESIGNED - KTK	REVISED -
...\\D160F72-sht-landscp-details-04.dgn		DRAWN - ARA	REVISED -
	PLOT SCALE = 100.0000' / 1in.	CHECKED - KTK	REVISED -
	PLOT DATE = 5/2/2012	DATE - 5/3/2012	REVISED -

STATE OF ILLINOIS  
DEPARTMENT OF TRANSPORTATION

**LANDSCAPING PLAN**

SCALE: 1" = 50' SHEET NO. 15 OF 18 SHEETS STA. 112+00 TO STA. 125+00

O.R. RTE.	SECTION	COUNTY	TOTAL SHEETS	SHEET NO.
0003	18A-2	MCHENRY	825	260
CONTRACT NO. 60F72				
FED. ROAD DIST. NO. 1 ILLINOIS FED. AID PROJECT				