


LEGEND

ITEM	ABBREVIATION	QUANTITY
CY	T-CARYA OVATA 2-1/2	19
CO	T-CELTIS OCCID 2-1/2	5
OV	T-OSTRYA VIRG 2-1/2	6
QA	T-QUERCUS ALBA 2-1/2	21
QB	T-QUERCUS BICOL 2-1/2	15
QM	T-QUERCUS MACR 2-1/2	25
QR	T-QUERCUS RUBRA 2-1/2	13
JV	E-JUNIP VIRG 3'	7
BN	T-BETULA NIGRA 2-1/2	14
CA	T-CORNUS ALT CL 4'	3

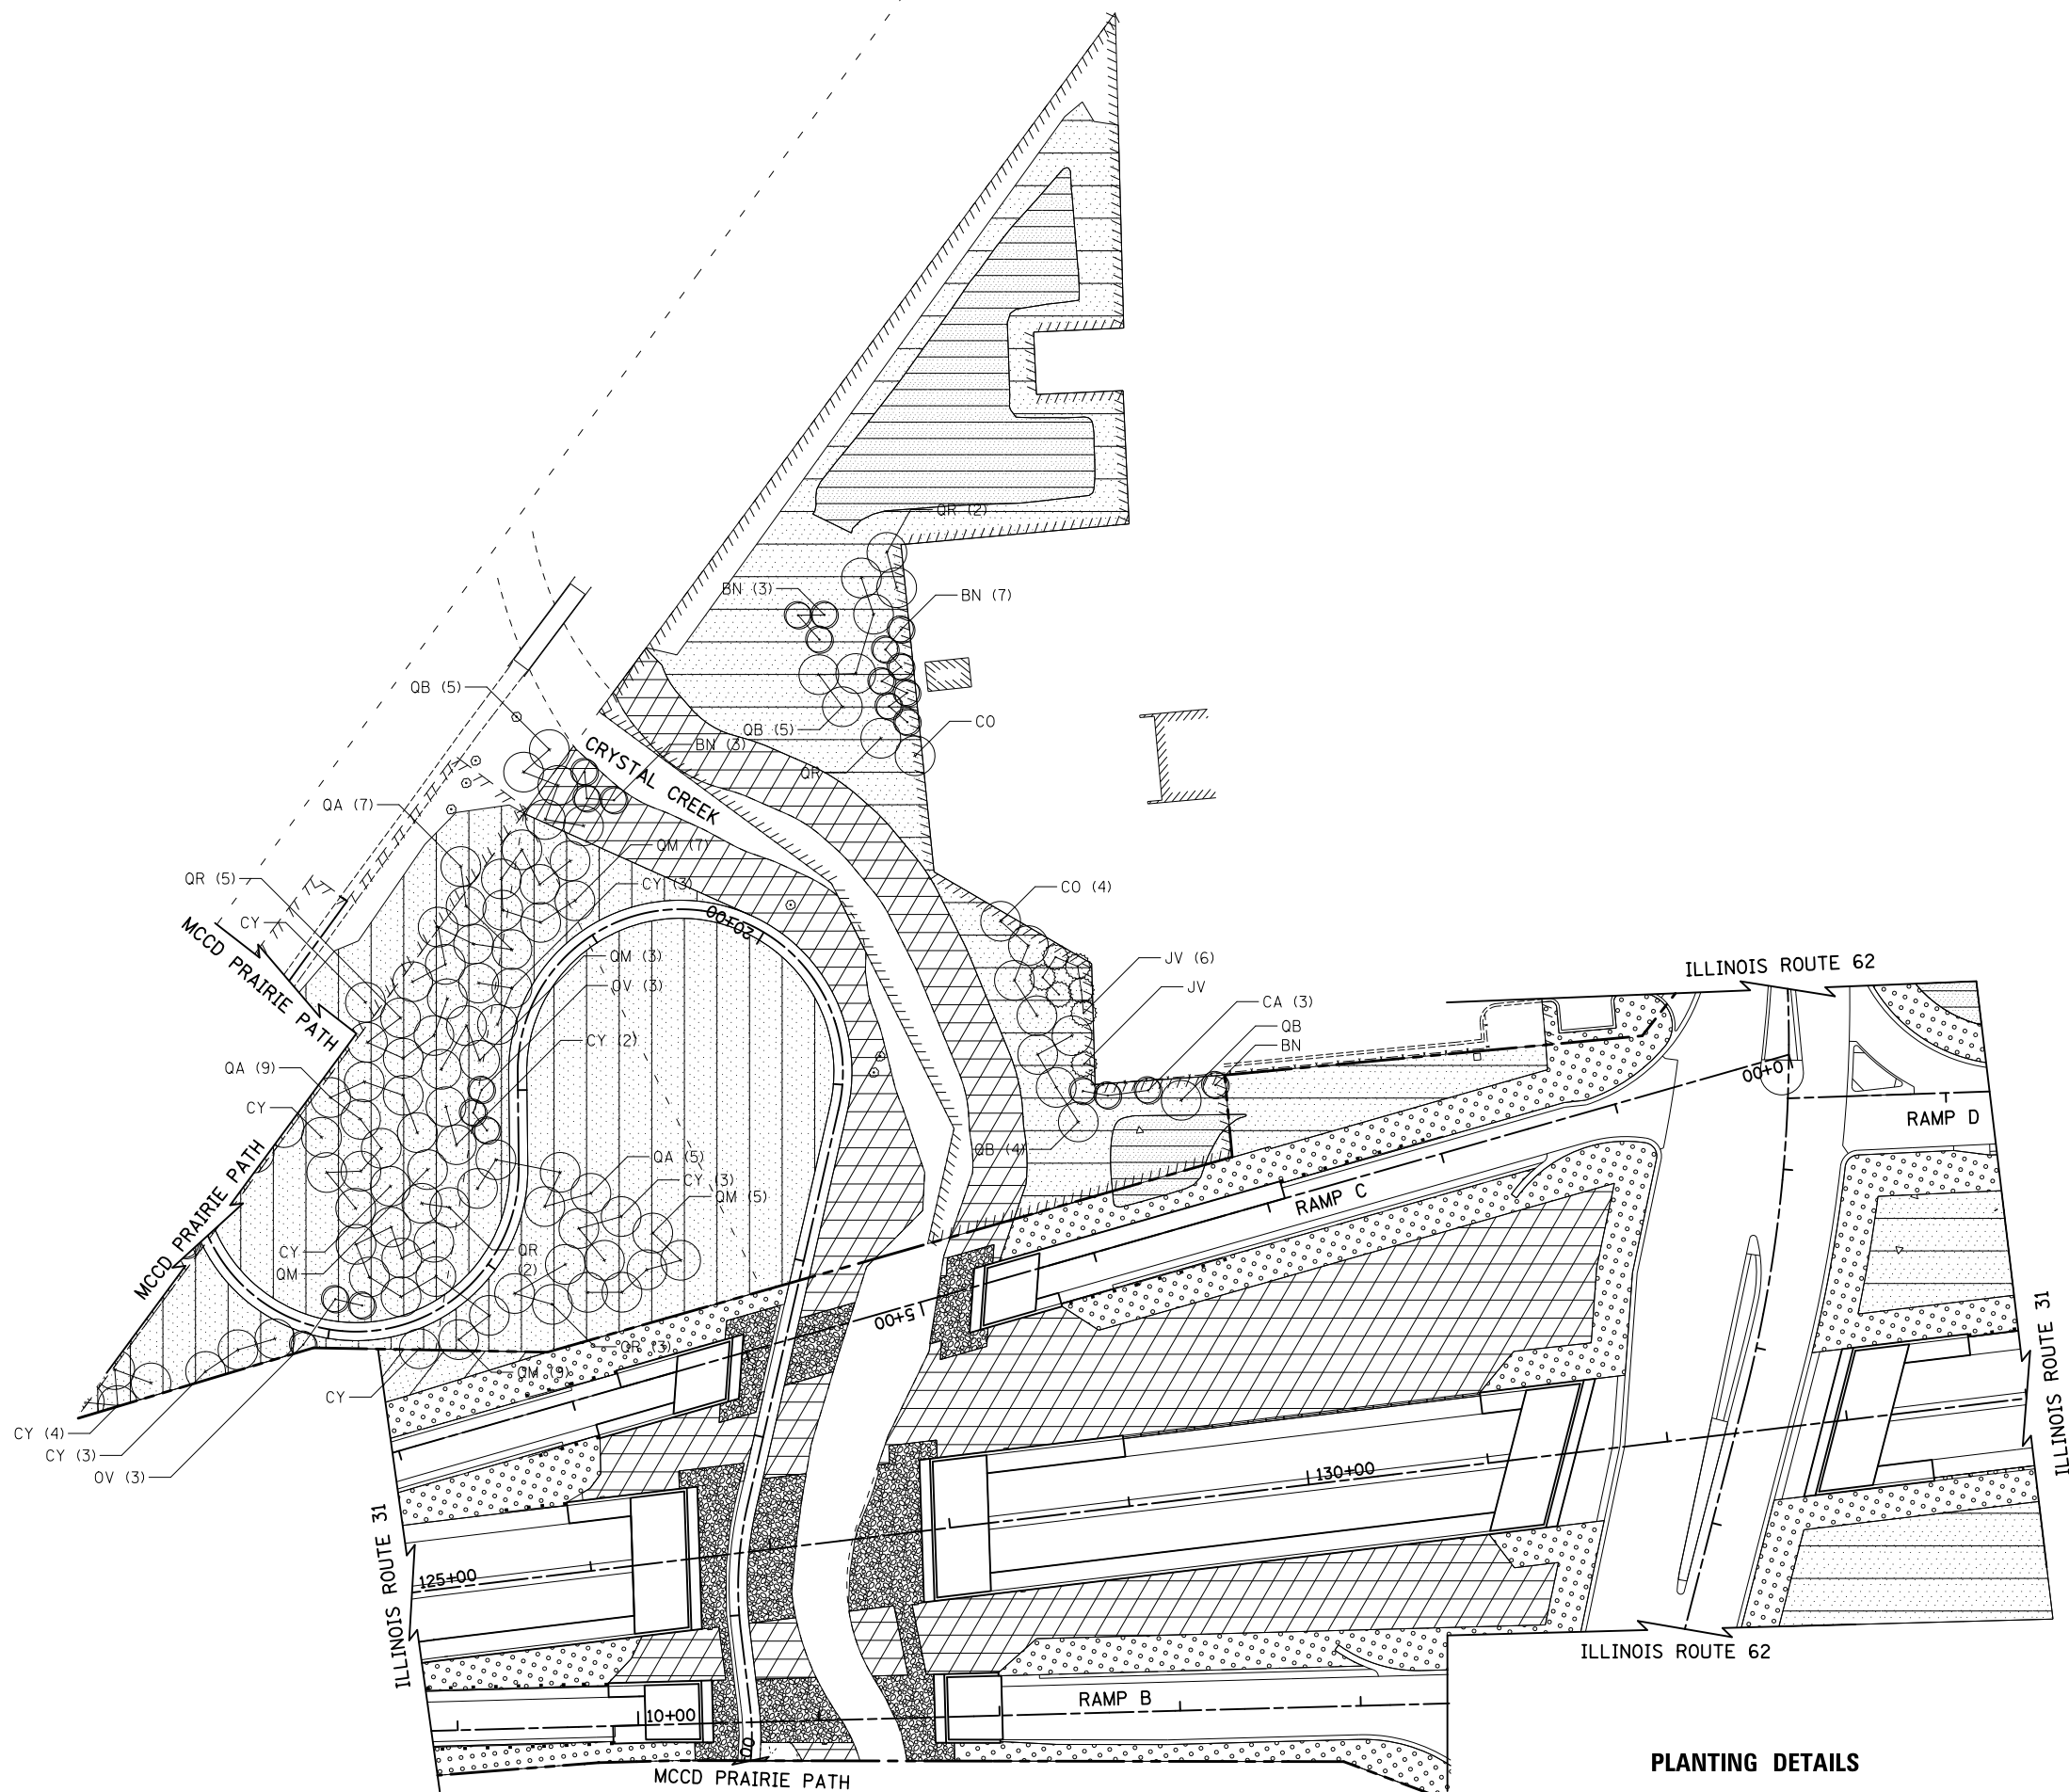

PLANTING DETAILS

ILLINOIS ROUTE 31
 RAMP B
 RAMP C
 RAMP D
 MCD PRAIRIE PATH
 ILLINOIS ROUTE 62



FILE NAME = ... \D160F72-sht-landscp-details-05.dgn	USER NAME = okw	DESIGNED - KTK	REVISED - -	STATE OF ILLINOIS DEPARTMENT OF TRANSPORTATION	LANDSCAPING PLAN			O.R. RTE.	SECTION	COUNTY	TOTAL SHEETS	SHEET NO.	
	PLOT SCALE = 100.0000' / 1in.	DRAWN - ARA	REVISED - -		SCALE: 1" = 50'	SHEET NO. 16 OF 18 SHEETS	STA. 125+00	TO STA. 134+00	0003	18A-2	MCHENRY	825	261
	PLOT DATE = 5/2/2012	CHECKED - KTK	REVISED - -		CONTRACT NO. 60F72								
		DATE - 5/3/2012	REVISED - -		FED. ROAD DIST. NO. 1 ILLINOIS FED. AID PROJECT								