
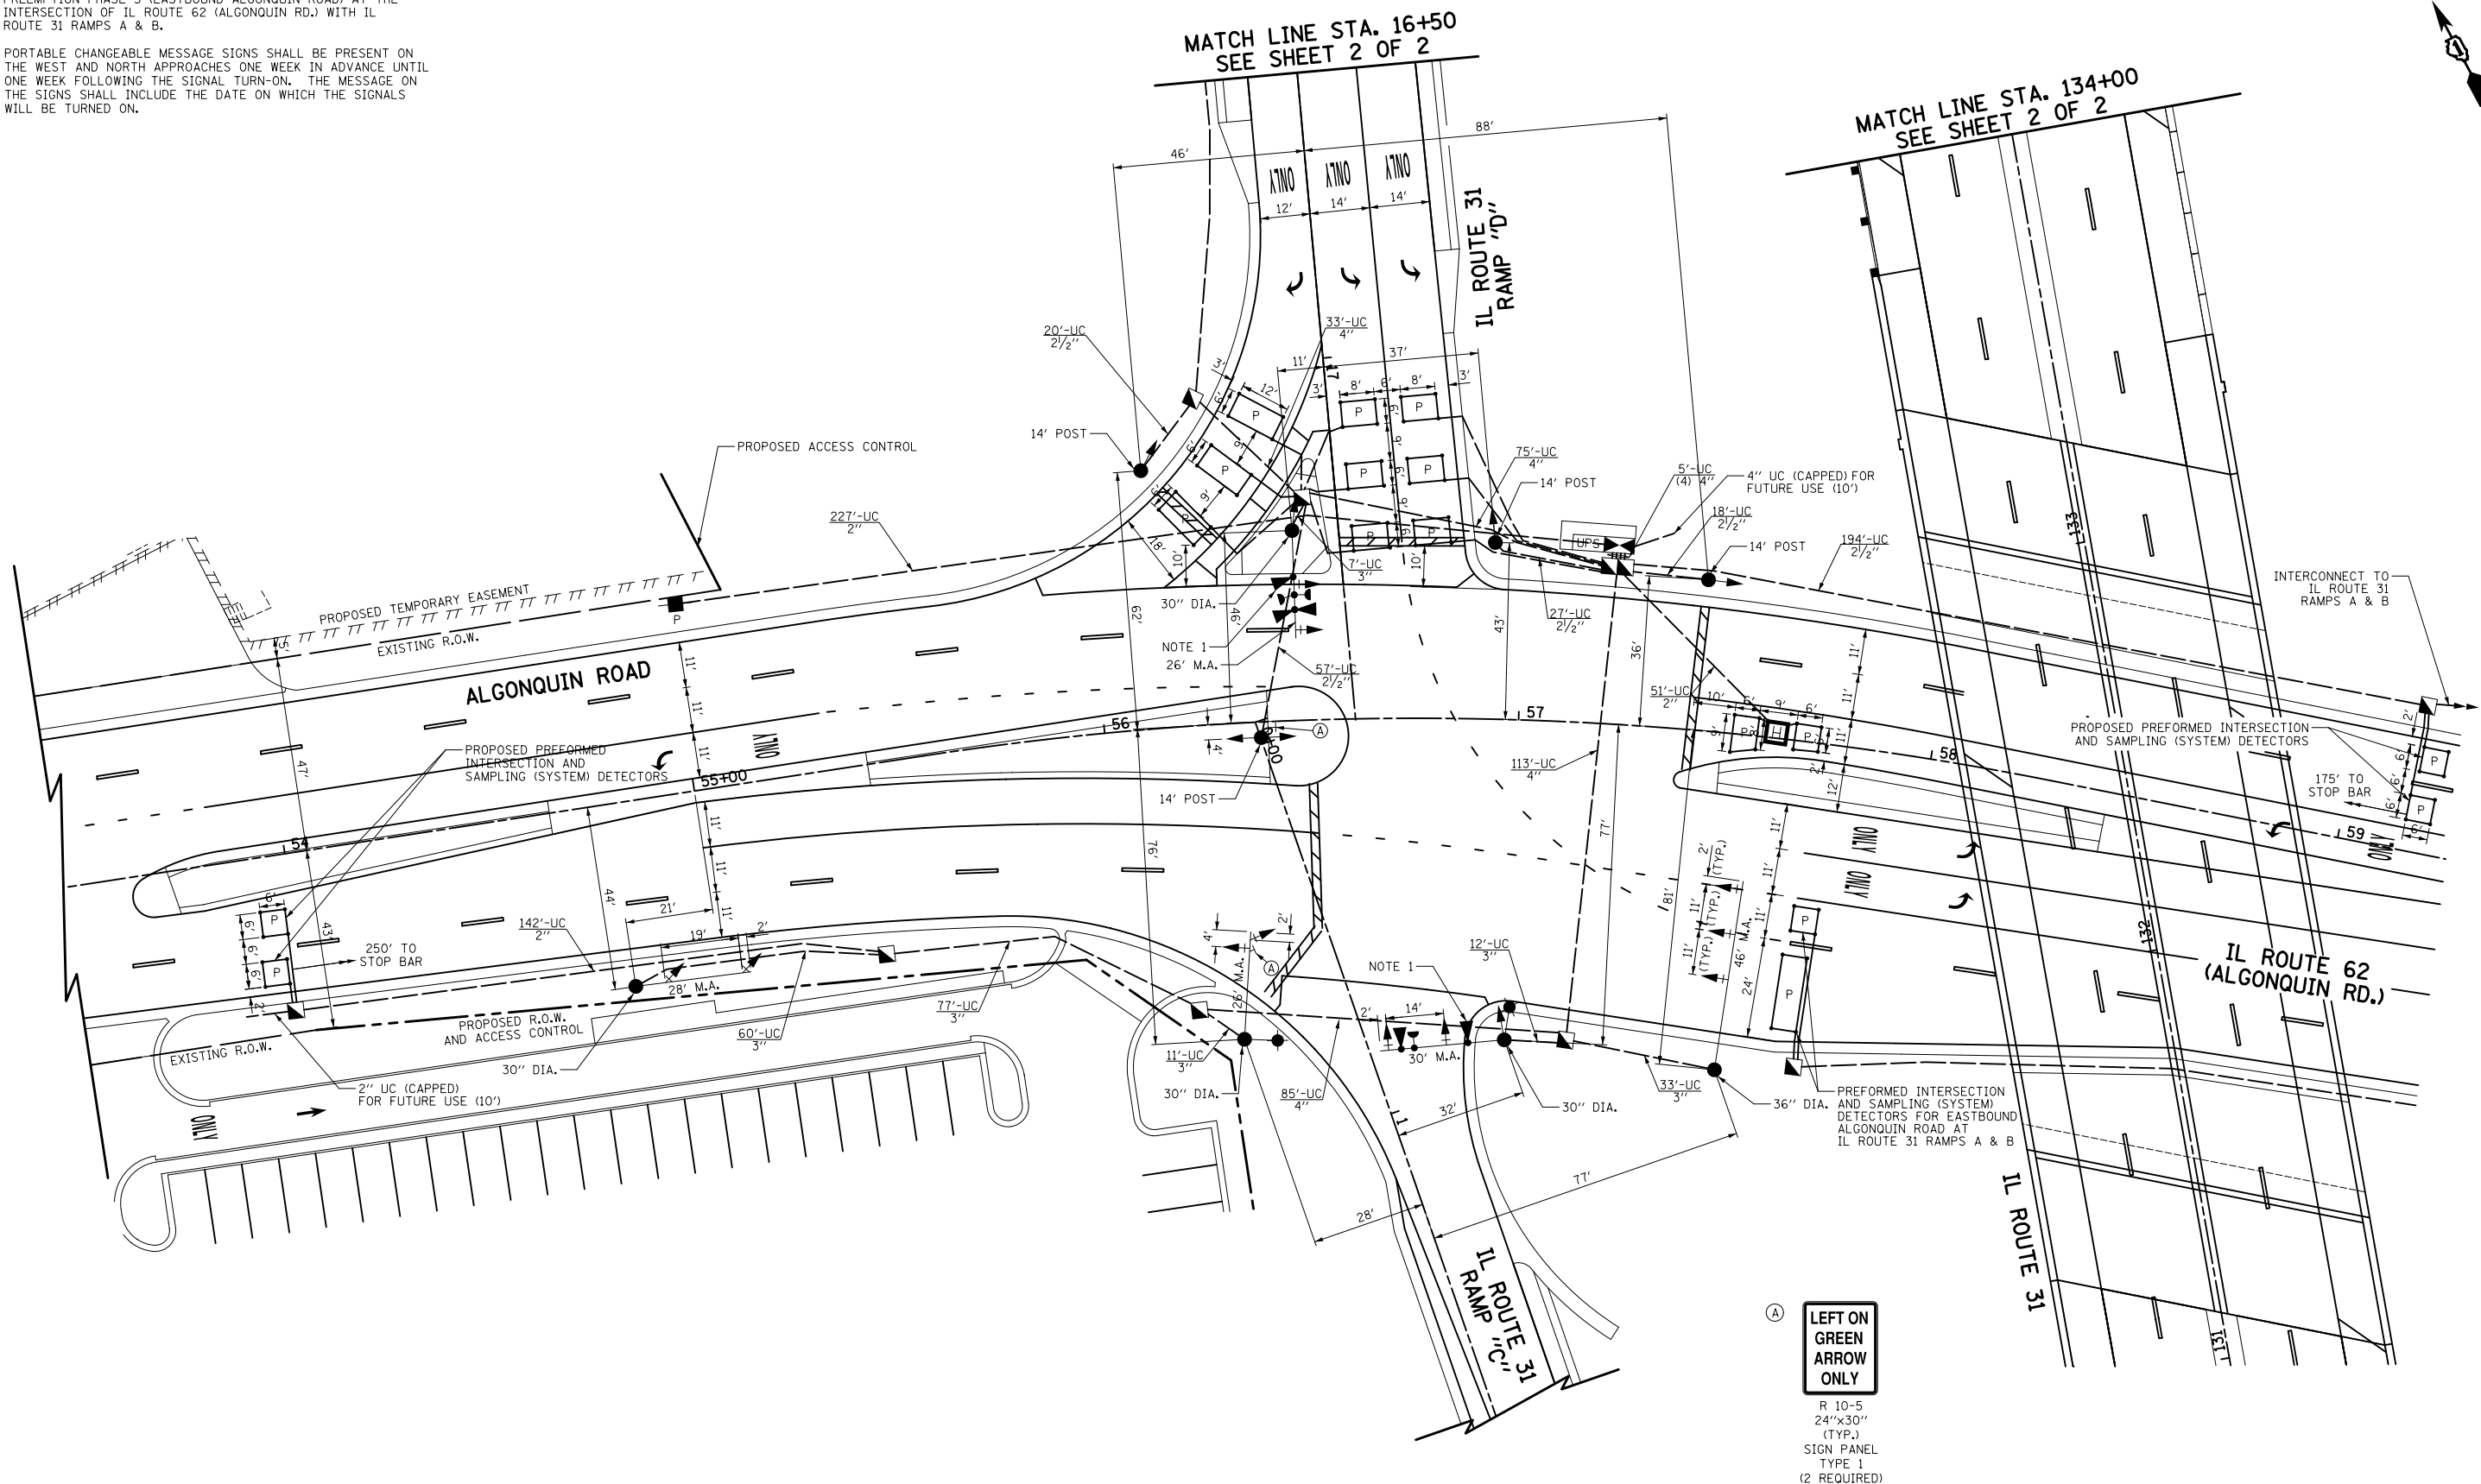


TRAFFIC SIGNAL NOTES

1. THESE LIGHT DETECTORS SHALL CALL EMERGENCY VEHICLE PREEMPTION PHASE 3 (EASTBOUND ALGONQUIN ROAD) AT THE INTERSECTION OF IL ROUTE 62 (ALGONQUIN RD.) WITH IL ROUTE 31 RAMPS A & B.
2. PORTABLE CHANGEABLE MESSAGE SIGNS SHALL BE PRESENT ON THE WEST AND NORTH APPROACHES ONE WEEK IN ADVANCE UNTIL ONE WEEK FOLLOWING THE SIGNAL TURN-ON. THE MESSAGE ON THE SIGNS SHALL INCLUDE THE DATE ON WHICH THE SIGNALS WILL BE TURNED ON.

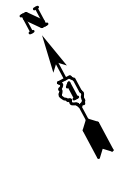

(A) LEFT ON GREEN ARROW ONLY
 R 10-5
 24"x30"
 (TYP.)
 SIGN PANEL
 TYPE 1
 (2 REQUIRED)

NOTE:
 THE TRAFFIC SIGNAL CONTROLLER EQUIPMENT FOR THIS PROJECT SHALL BE "ECONOLITE" TO MATCH THE EXISTING ADJACENT SYSTEM.

FILE NAME = ... \D160F72-sht-ts-11.dgn	USER NAME = akw	DESIGNED - BRD	REVISED -	STATE OF ILLINOIS DEPARTMENT OF TRANSPORTATION	TRAFFIC SIGNAL INSTALLATION PLAN IL ROUTE 31 RAMPS C & D AT IL ROUTE 62 (ALGONQUIN RD.)			O.R. RTE. 0003	SECTION 18A-2	COUNTY MCHENRY	TOTAL SHEETS 825	SHEET NO. 273
	PLOT SCALE = 40.0000' / in.	DRAWN - OJT	REVISED -		SCALE: 1"=20'	SHEET NO. 1 OF 1 SHEETS	STA.	TO STA.	CONTRACT NO. 60F72			
	PLOT DATE = 5/2/2012	CHECKED - JJE	REVISED -						FED. ROAD DIST. NO. 1 ILLINOIS FED. AID PROJECT			
		DATE - 5/3/2012	REVISED -									