


LEGEND

(XXX.XX) EXISTING PAVEMENT ELEVATION

XXX.XX PROPOSED PAVEMENT ELEVATION

IN THE RESURFACING AREA, ALL EXISTING ELEVATIONS WILL ALSO BE THE FINAL PROPOSED SURFACE ELEVATION

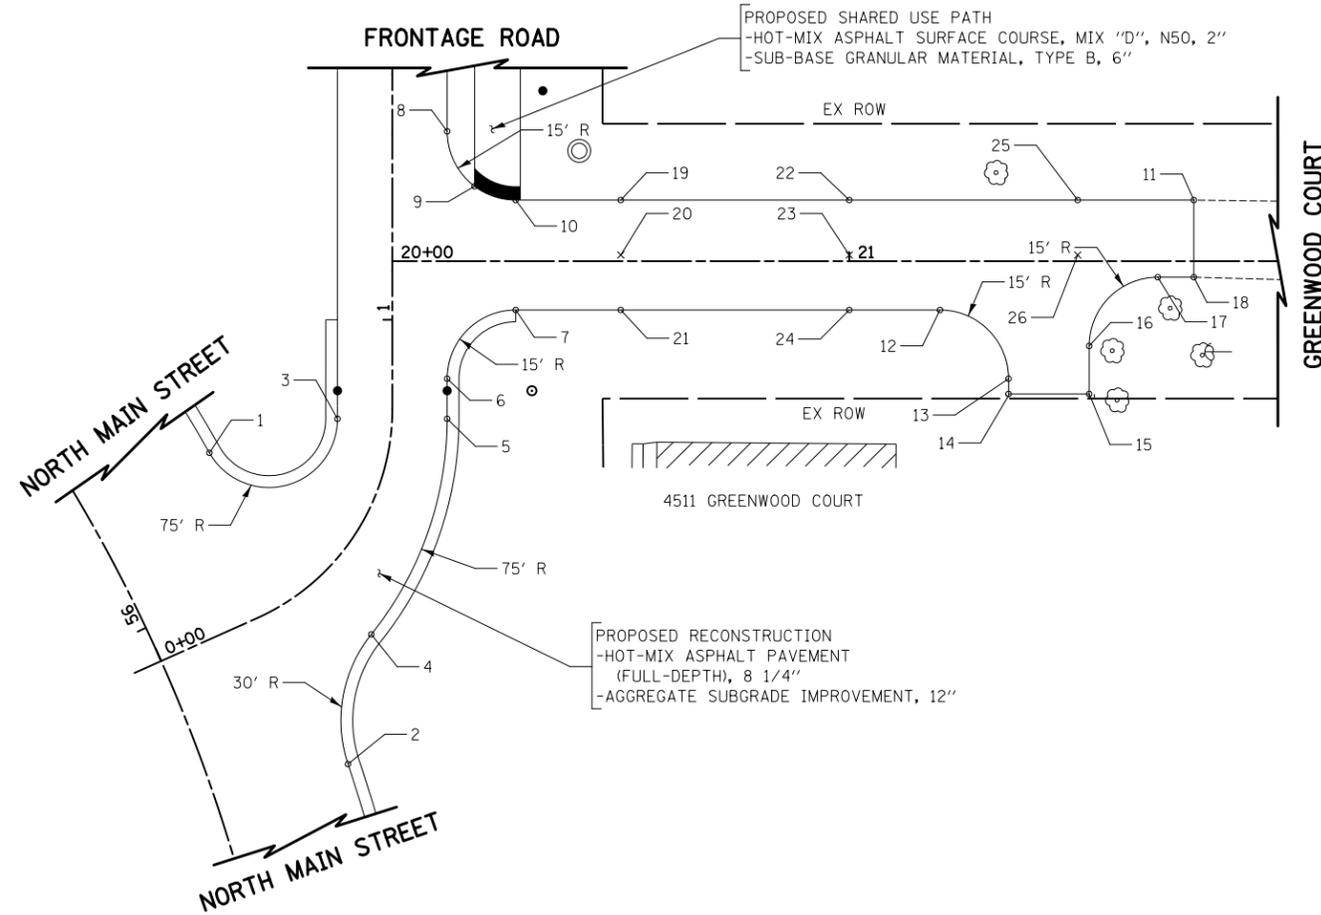

LOC	STATION	OFFSET	ELEVATION
1	56+26.32	30.00' RT	878.98
2	55+57.68	30.00' RT	877.30
3	0+77.71	11.94' LT	875.81
4	0+39.24	16.94' RT	876.08
5	0+78.79	12.04' RT	875.82
6	0+87.14	12.00' RT	875.82
7	20+27.00	10.66' RT	875.63
8	1+41.15	12.00' RT	876.33
9	1+29.14	18.00' RT	876.00
10	20+27.00	13.34' LT	875.63
11	21+75.41	13.34' LT	(879.01)
12	21+19.87	10.66' RT	876.93
13	21+34.87	25.66' RT	877.87
14	21+34.87	29.00' RT	(877.90)
15	21+52.51	29.00' RT	(878.00)
16	21+52.51	18.51' RT	878.25
17	21+67.51	3.51' RT	878.68
18	21+75.41	3.51' RT	(878.83)
19	20+50.00	13.34' LT	875.36
20	20+50.00	1.34' LT	875.60
21	20+50.00	10.66' RT	875.36
22	21+00.00	13.34' LT	876.20
23	21+00.00	1.34' LT	876.44
24	21+00.00	10.66' RT	876.20
25	21+50.00	13.34' LT	878.04
26	21+50.00	1.34' LT	878.28

**NORTH MAIN STREET
FRONTAGE ROAD
GREENWOOD COURT**



FILE NAME =	USER NAME = akw	DESIGNED - CTB	REVISED -	STATE OF ILLINOIS DEPARTMENT OF TRANSPORTATION	INTERSECTION DETAILS			O.R. RTE.	SECTION	COUNTY	TOTAL SHEETS	SHEET NO.
... \D160F72-sht-details-09-intersection.dgn		DRAWN - CTB	REVISED -		0003	18A-2	MCHENRY	825	353	CONTRACT NO. 60F72		
	PLOT SCALE = 40.0000' / in.	CHECKED - GAB	REVISED -		SCALE: 1" = 20'	SHEET NO. 9	OF 9 SHEETS	STA.	TO STA.	FED. ROAD DIST. NO. 1 ILLINOIS FED. AID PROJECT		
	PLOT DATE = 5/2/2012	DATE - 5/3/2012	REVISED -									