



Applied Ecological Services, Inc.
120 West Main Street
West Dundee, Illinois 60118
Phone: 847-844-9385 Fax: 847-844-8759
Email: info@appliedeco.com

Construction Details & Cross Sections





Drawn By: t.e.g./EMK AES Project No.: 05-0198 (02-527)
Checked: WWS File Name: 020627-cr120100528_Details-2.dwg
Approved: GDP Date: 05-16-2003

Crystal Creek Realignment

Algonquin, Illinois
Village of Algonquin
125 Wilbrandt Street
Algonquin, Illinois 60102

Revisions:			
No.	By	Date	Description
2		12-11-03	Regulatory Comments
3		02-04-04	Village Comments
		11-30-09	CBBE Comments
5		02-26-10	Final AES review for ACOE submittal
6		03-09-10	Revised Typical Channel Sections
7		05-28-10	ACOE & MCSWCD Comments

Sheet Number
6 of 10

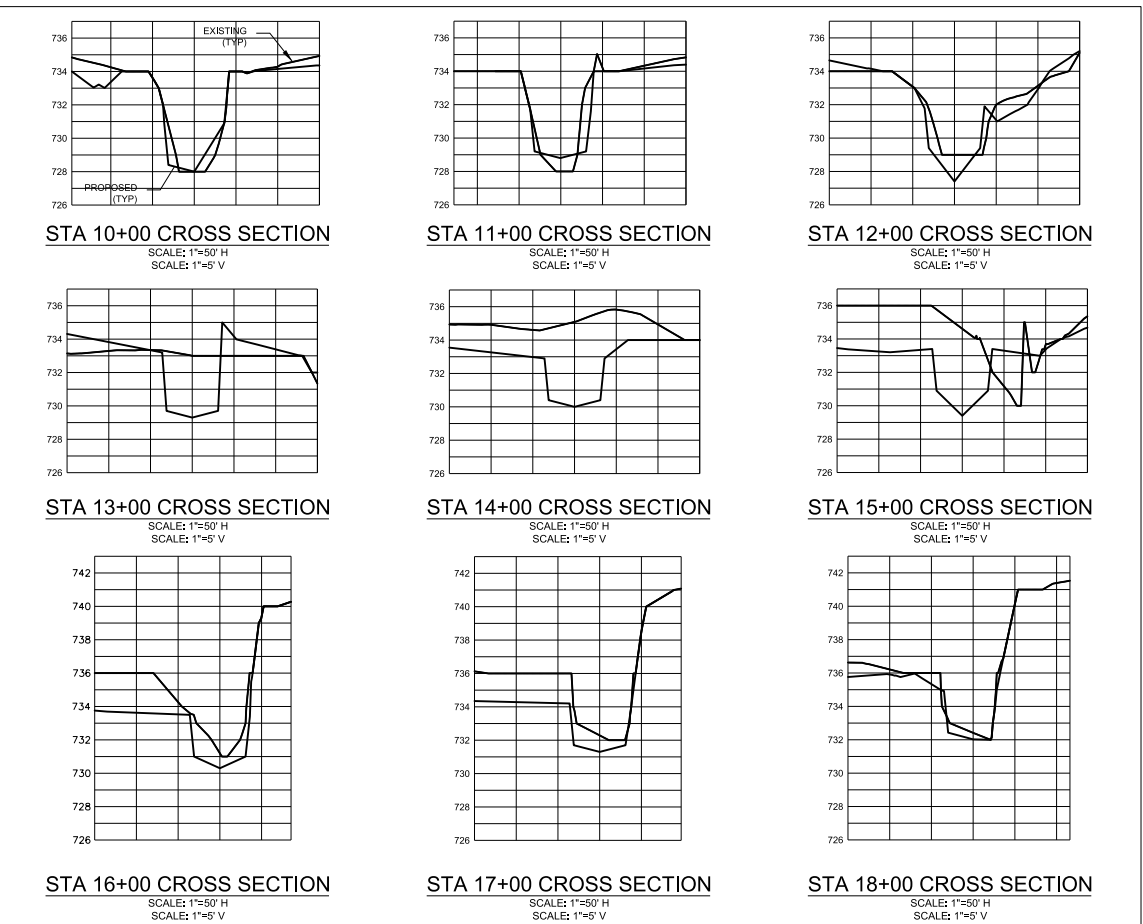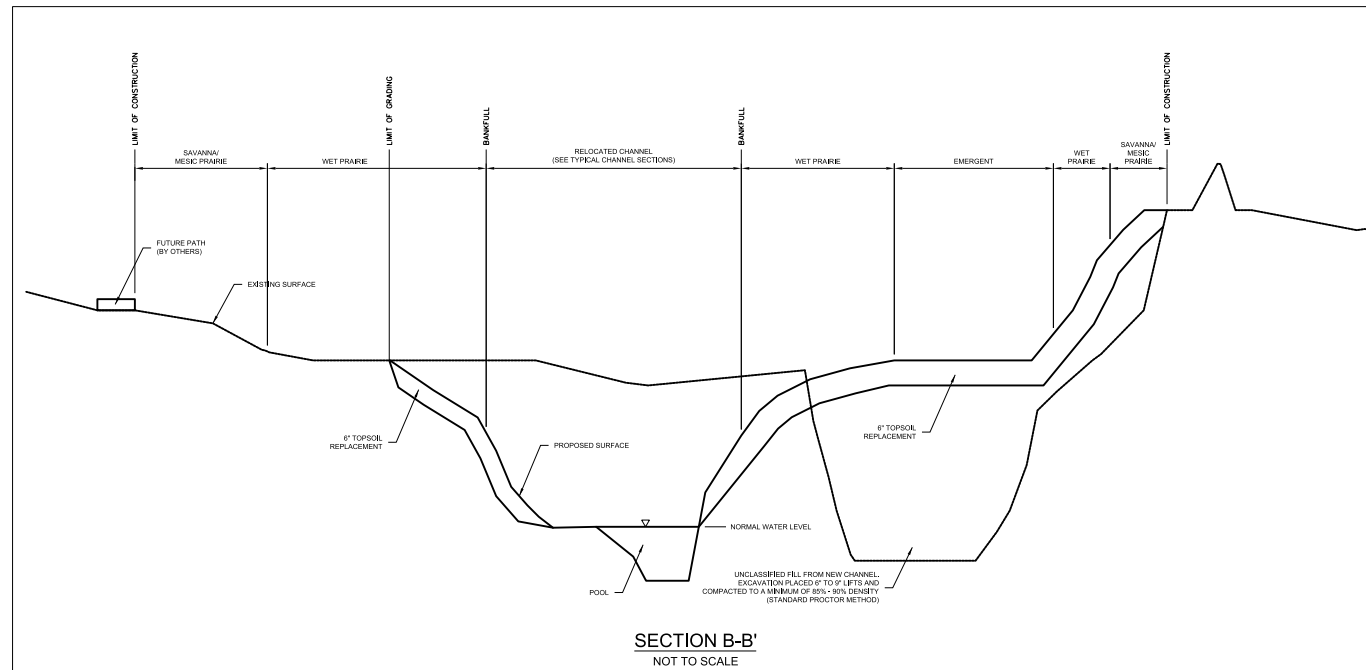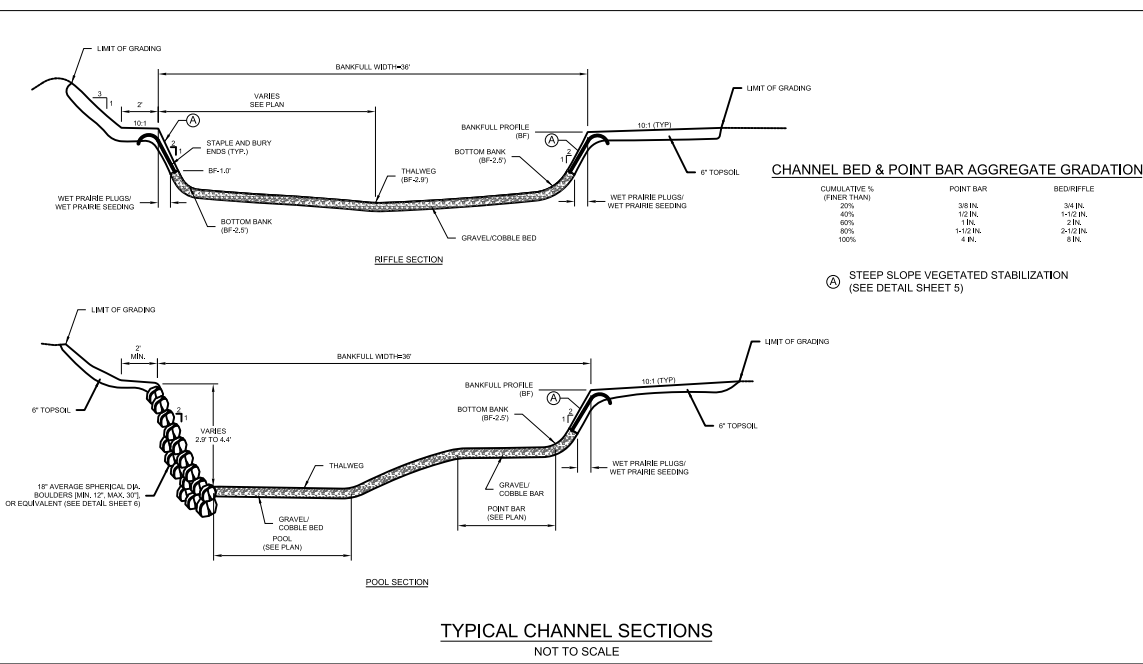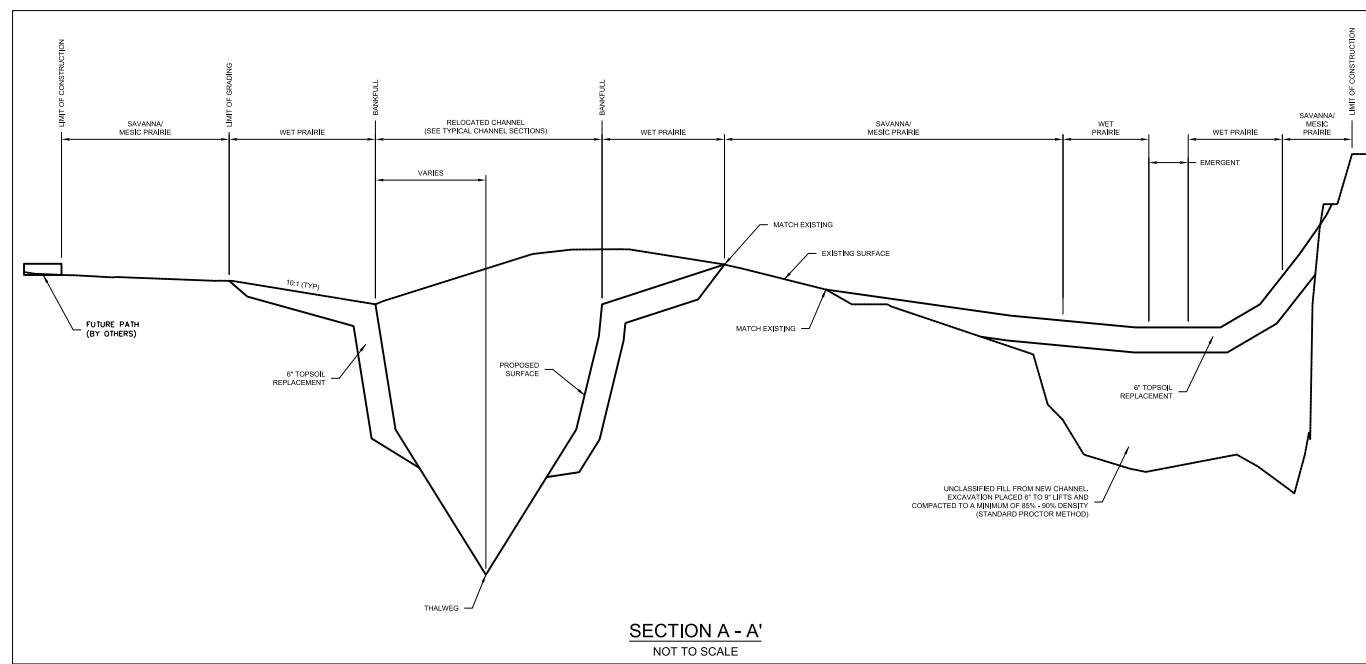

FILE NAME = ...\\D160F72-sht-Towne Park-08.dgn	USER NAME = akw	DESIGNED - AES	REVISED -
		DRAWN - AES	REVISED -
		CHECKED - AES	REVISED -
		DATE - 5/3/2012	REVISED -

STATE OF ILLINOIS
DEPARTMENT OF TRANSPORTATION

CRYSTAL CREEK RELOCATION PLANS

SCALE: AS NOTED SHEET NO. 6 OF 10 SHEETS STA. TO STA.

O.R. RTE.	SECTION	COUNTY	TOTAL SHEETS	SHEET NO.
0003	18A-2	MCHENRY	825	405
FED. ROAD DIST. NO. 1 ILLINOIS FED. AID PROJECT			CONTRACT NO. 60F72	