



**NORTH ABUTMENT MSE WALL**  
Unfolded Elevation

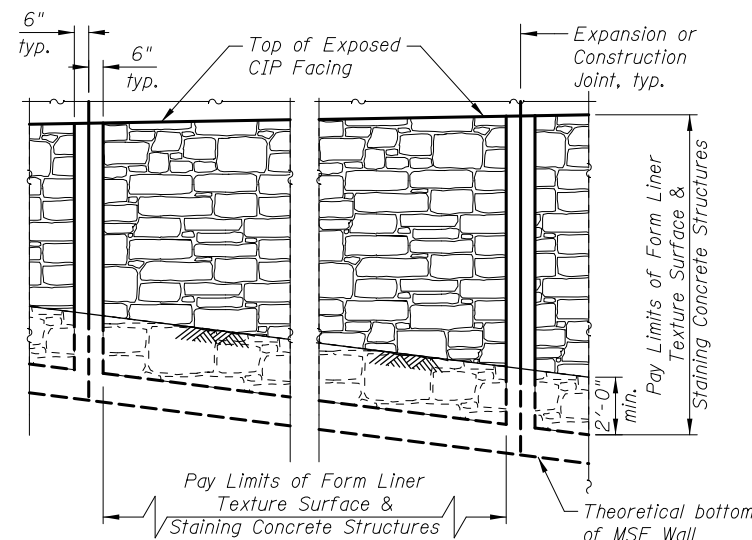

**FORM LINER TEXTURE SURFACE DETAIL**

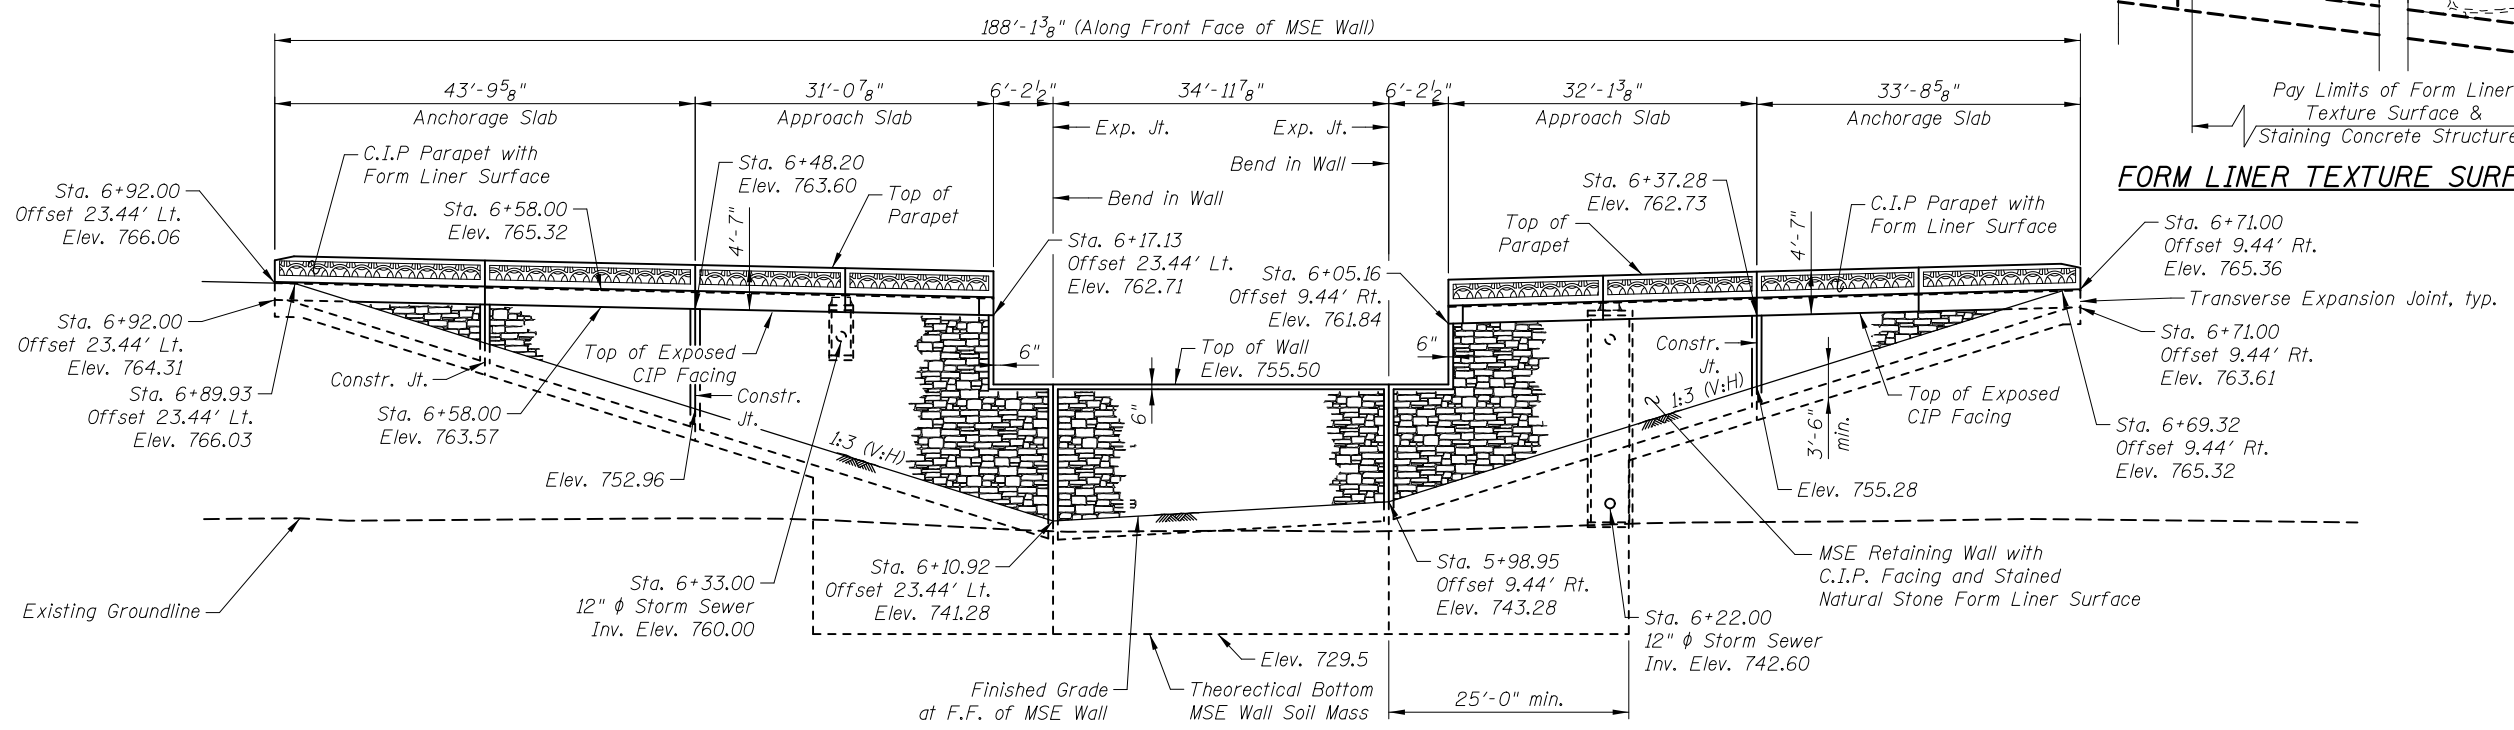

**SOUTH ABUTMENT MSE WALL**  
Unfolded Elevation

Notes:  
See sheet SD1 for Plan View.  
See sheet SD11 for Parapet Form Liner Details.  
Offsets are measured from @ Ramp C to Front Face of MSE wall.

5/2/2012 4:21:38 PM I:\2154\cad\sheet\Roadway\20-Structures & Walls\05-SN\_056-0080-0560080-60F72-23-MW\_rev.dgn

**CIVILTECH**  
450 E Devon Ave, Suite 300  
Itasca, Illinois 60143  
Tel: 630.773.3900 Fax: 630.773.3975  
www.civiltechinc.com

DRAWN	- M. LANGE	REVISED	-
DESIGNED	- D. ATKINS	REVISED	-
CHECKED	- G. HATLESTAD	REVISED	-
DATE	- 5/3/2012	REVISED	-

**STATE OF ILLINOIS**  
**DEPARTMENT OF TRANSPORTATION**

**MSE WALLS**  
**SB ENTR. RAMP (RAMP C) OVER CRYSTAL CREEK**  
**STRUCTURE NO. 056-0080**

O.R. RTE.	SECTION	COUNTY	TOTAL SHEETS	SHEET NO.
0003	18A-2	MCHENRY	825	577
CONTRACT NO. 60F72				

SHEET NO. SD23 OF SD30 SHEETS

ILLINOIS FED. AID PROJECT