



5/2/2012 4:22:18 PM J:\2154\cad\sheet\Roadway\20-Structures & Walls\06-Wall\A\0562507-60F72-04-AND.dgn

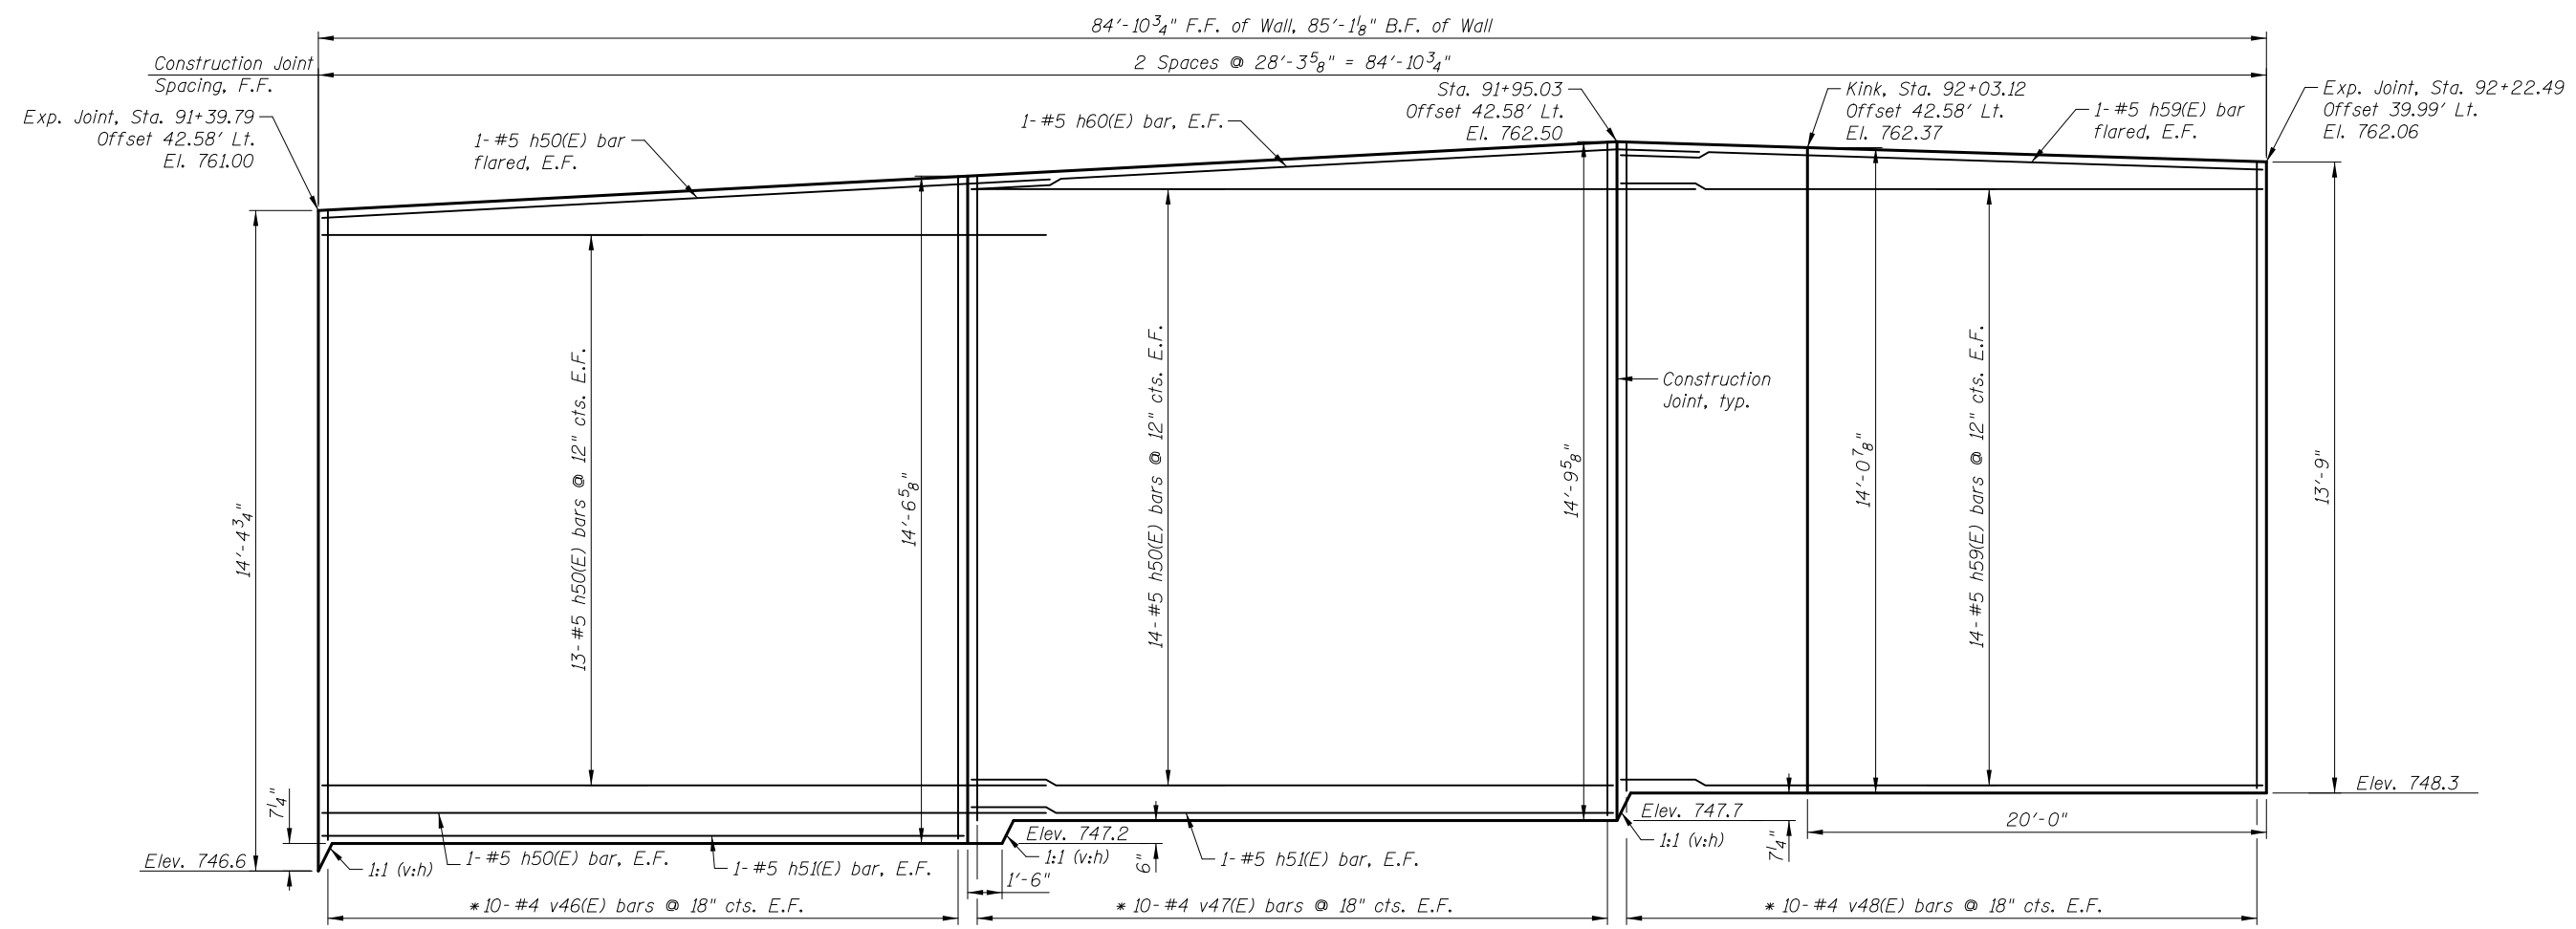

ELEVATION C

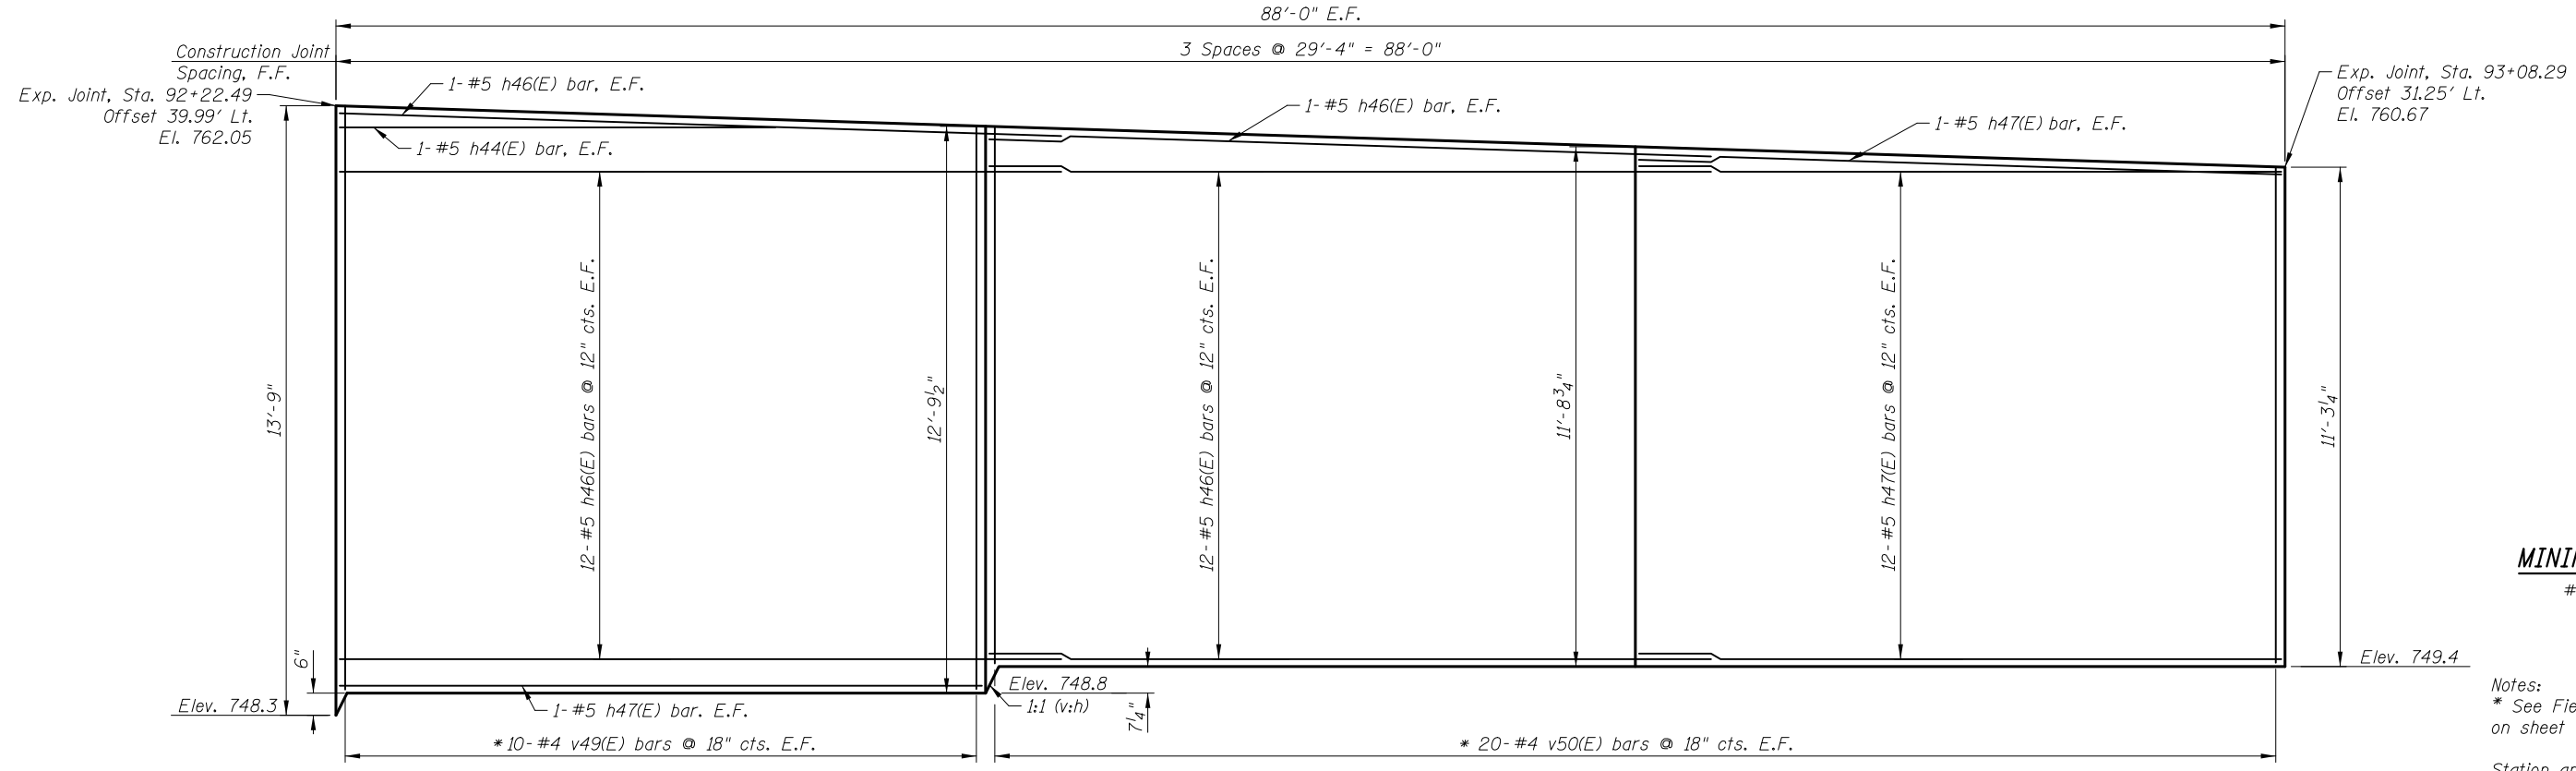

ELEVATION D

MINIMUM BAR LAP
#5 bar = 3'-3"

Notes:
* See Field Cutting Diagram on sheet WA7.
Station and offsets are taken at front face of wall.

CIVILTECH
450 E Devon Ave, Suite 300
Itasca, Illinois 60143
Tel: 630.773.3900 Fax: 630.773.3975
www.civiltechinc.com

DRAWN - M. LANGE
DESIGNED - M. LANGE
CHECKED - G. HATLESTAD
DATE - 5/3/2012

**STATE OF ILLINOIS
DEPARTMENT OF TRANSPORTATION**

**RETAINING WALL II
WALL A: IL RTE 31
STRUCTURE NO. 056-2507**
SHEET NO. WA4 OF WA9 SHEETS

O.R. RTE.	SECTION	COUNTY	TOTAL SHEETS	SHEET NO.
0003	18A-2	MCHENRY	825	588
CONTRACT NO. 60F72				
ILLINOIS FED. AID PROJECT				