



ELEVATION G

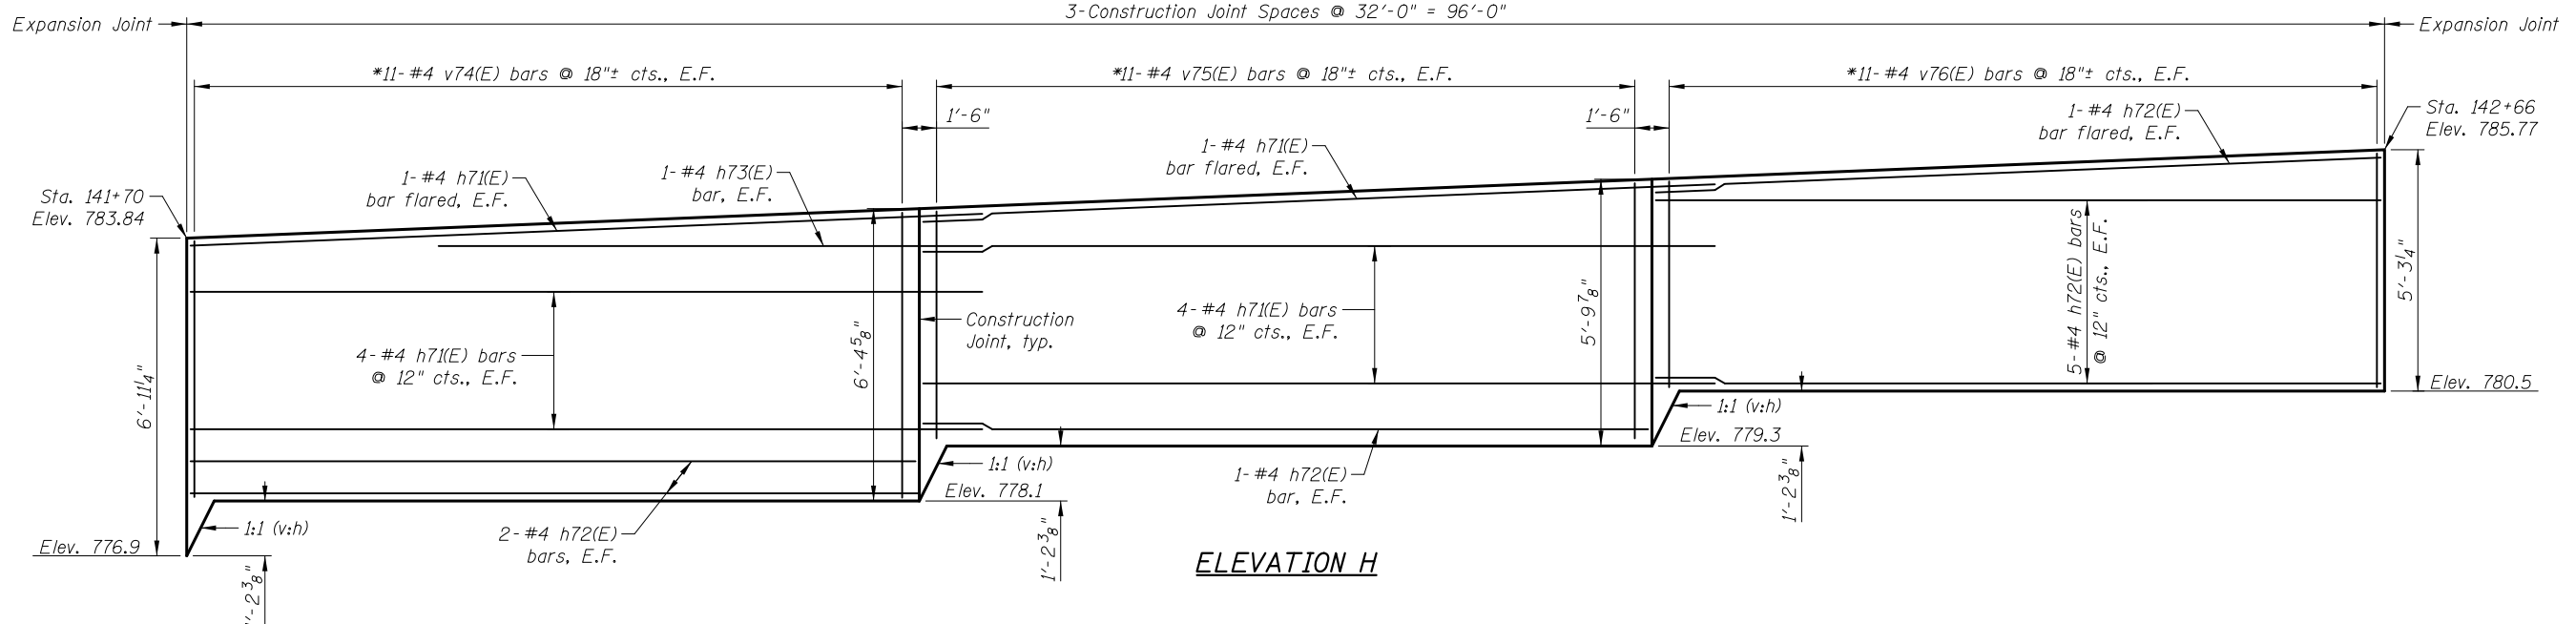

ELEVATION H

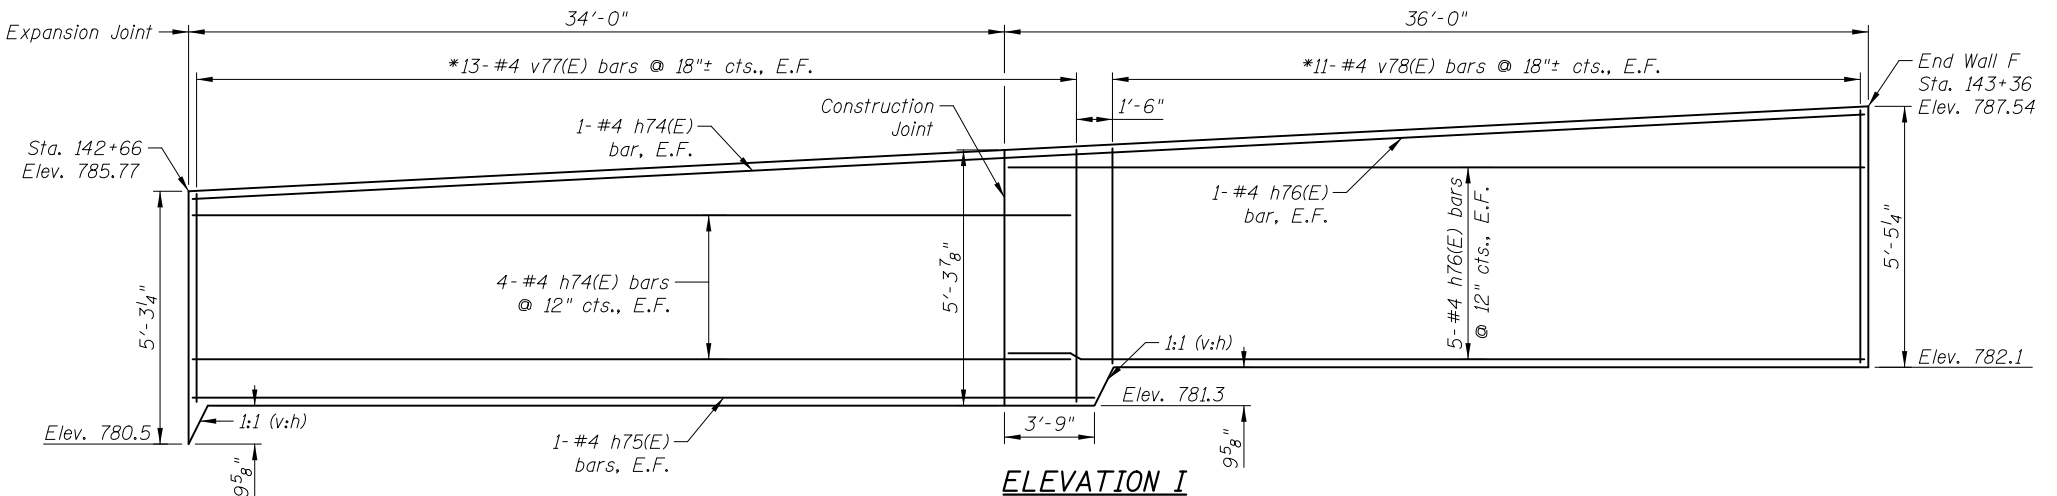

ELEVATION I

MINIMUM BAR LAP
#4 bar = 2'-7"

* See Field Cutting Diagram on Sheet No. WF9.

Notes:
See sheet WF9 for Bill of Materials and Bar Bending Diagrams.
See sheets WF1 and WF2 for wall elevation locations.

5/2/2012 4:24:55 PM I:\2154\cad\sheet\Roadway\20-Structures & Walls\I-Wall\F_0562505-60F72-07-WRD_rev.dgn

CIVILTECH
450 E Devon Ave, Suite 300
Itasca, Illinois 60143
Tel: 630.773.3900 Fax: 630.773.3975
www.civiltechinc.com

DRAWN	- C. BRABAND
DESIGNED	- D. ATKINS
CHECKED	- G. HATLESTAD
DATE	- 5/3/2012

STATE OF ILLINOIS
DEPARTMENT OF TRANSPORTATION

RETAINING WALL IV
WALL F; ILLINOIS ROUTE 31
STRUCTURE NO. 056-2505

SHEET NO. WF7 OF WF15 SHEETS

O.R. RTE.	SECTION	COUNTY	TOTAL SHEETS	SHEET NO.
0003	18A-2	MCHENRY	825	626
CONTRACT NO. 60F72			ILLINOIS FED. AID PROJECT	